


F.A.P. ROUTE	COUNTY SECTION	COUNTY	TOTAL SHEET
336	99-00243-00-PV	KANE	268
CONTRACT NO.	83782		18
STAGE 1 ILLINOIS ROUTE 64			
F.H.W.A. REG.5 ILLINOIS PROJECT F-0336(008)			

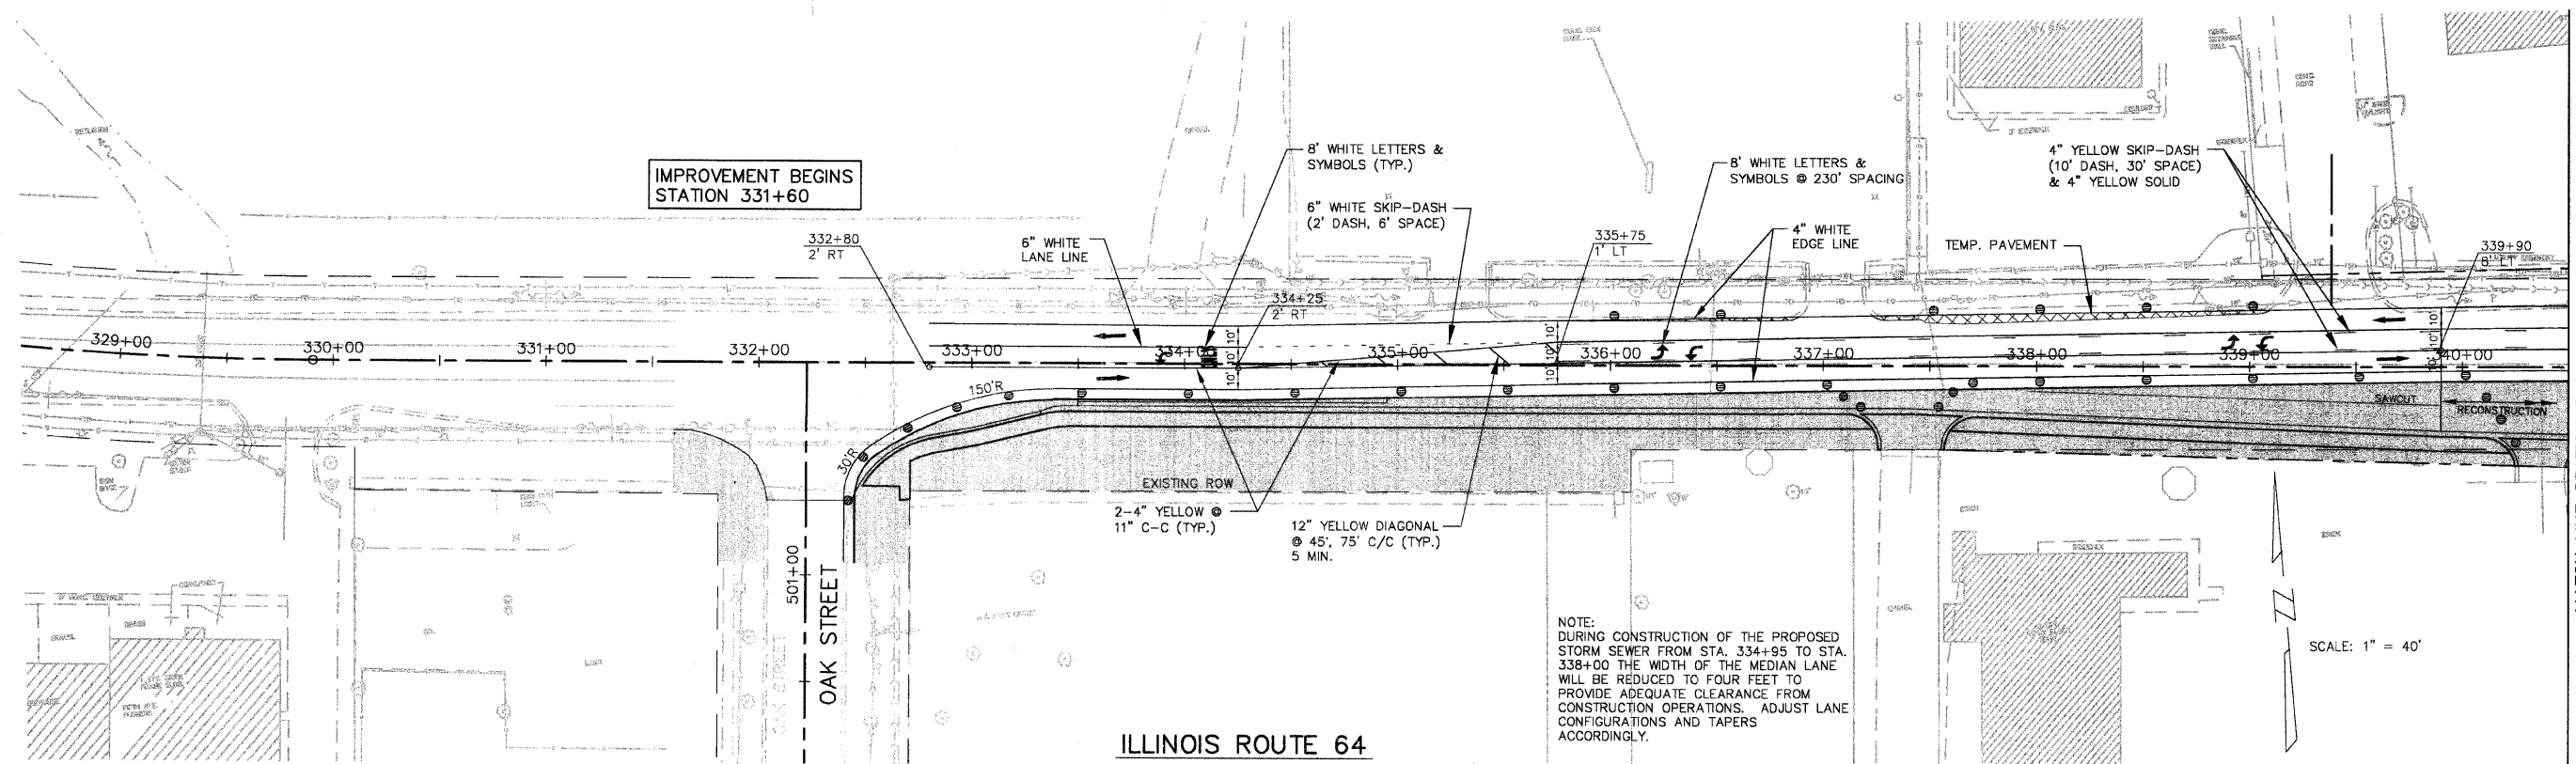


**ILLINOIS ROUTE 64  
STAGE 1**

NOTE:  
DURING CONSTRUCTION OF THE PROPOSED  
STORM SEWER FROM STA. 334+95 TO STA.  
338+00 THE WIDTH OF THE MEDIAN LANE  
WILL BE REDUCED TO FOUR FEET TO  
PROVIDE ADEQUATE CLEARANCE FROM  
CONSTRUCTION OPERATIONS. ADJUST LANE  
CONFIGURATIONS AND TAPERS  
ACCORDINGLY.

SCALE: 1" = 40'

MATCH LINE STATION 340+50 SEE BELOW

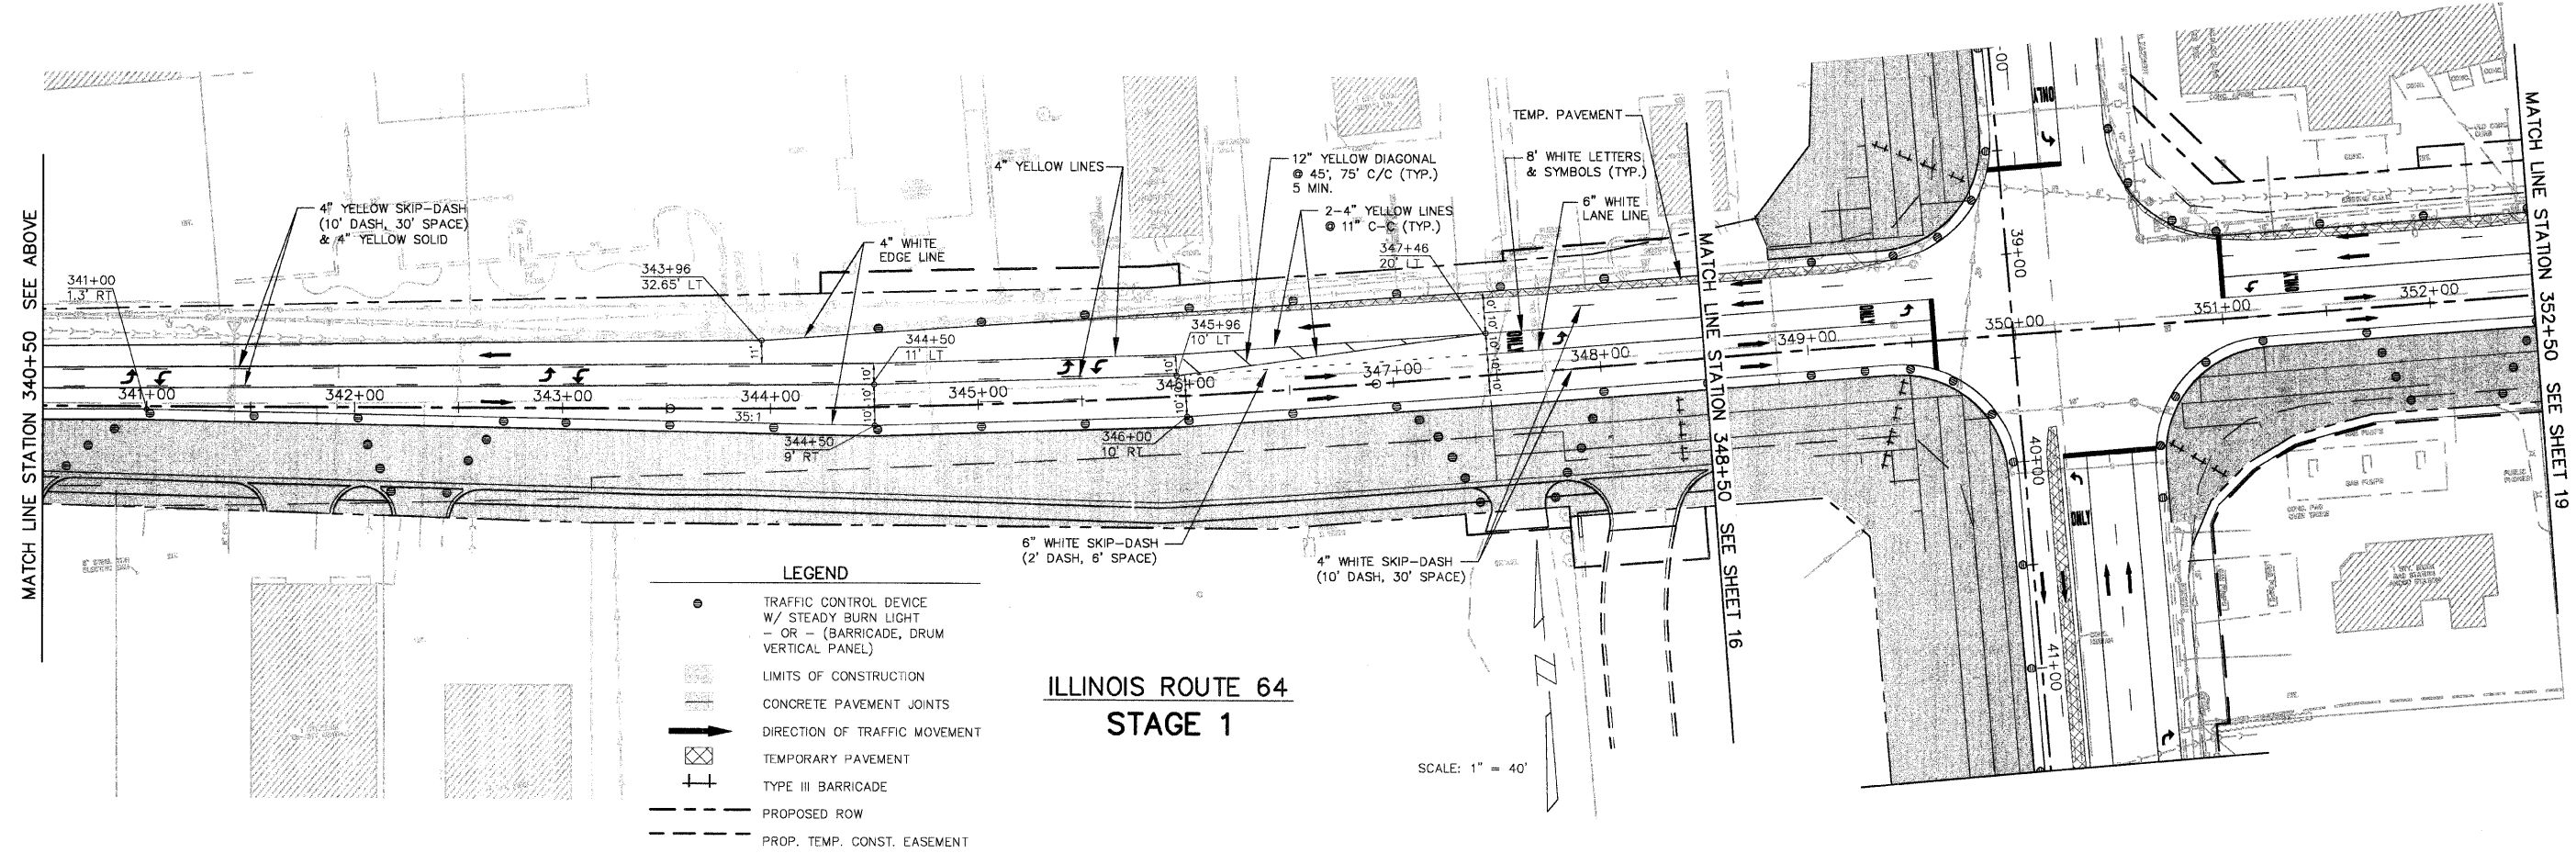

**ILLINOIS ROUTE 64  
STAGE 1**

SCALE: 1" = 40'

- LEGEND**
- TRAFFIC CONTROL DEVICE W/ STEADY BURN LIGHT  
— OR — (BARRICADE, DRUM VERTICAL PANEL)
  - ▨ LIMITS OF CONSTRUCTION
  - ▨ CONCRETE PAVEMENT JOINTS
  - ➔ DIRECTION OF TRAFFIC MOVEMENT
  - ▨ TEMPORARY PAVEMENT
  - ⊥ TYPE III BARRICADE
  - PROPOSED ROW
  - - - PROP. TEMP. CONST. EASEMENT