



F.A.P. ROUTE	COUNTY SECTION	COUNTY	TOTAL SHEET
336	99-00243-00-PV	KANE	268
	CONTRACT NO.		19
	83782		
STAGE 1 ILLINOIS ROUTE 64 & DEAN STREET			
F.H.W.A. REG.5 ILLINOIS PROJECT F-0336(008)			

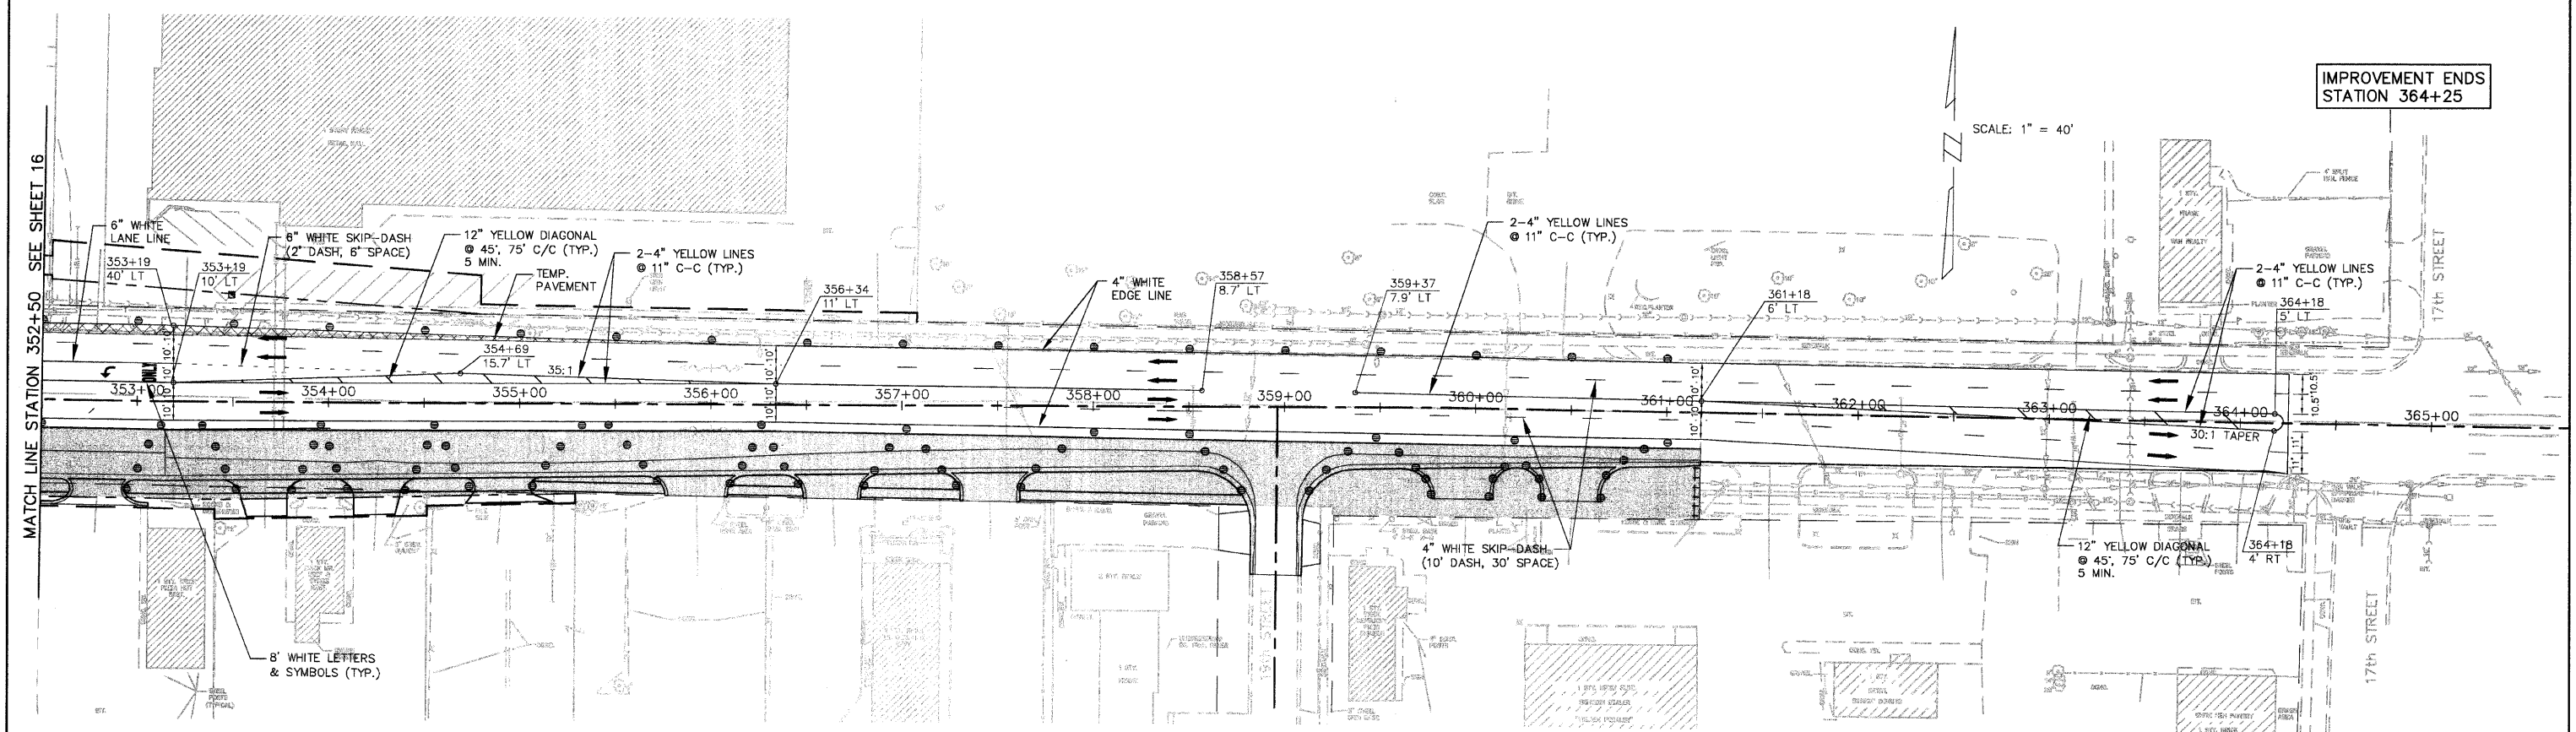

ILLINOIS ROUTE 64
 STAGE 1

LEGEND

- TRAFFIC CONTROL DEVICE W/ STEADY BURN LIGHT - OR - (BARRICADE, DRUM VERTICAL PANEL)
- ▨ LIMITS OF CONSTRUCTION
- ▨ CONCRETE PAVEMENT JOINTS
- ➔ DIRECTION OF TRAFFIC MOVEMENT
- ⊠ TEMPORARY PAVEMENT
- ⊠ TYPE III BARRICADE
- PROPOSED ROW
- - - PROP. TEMP. CONST. EASEMENT

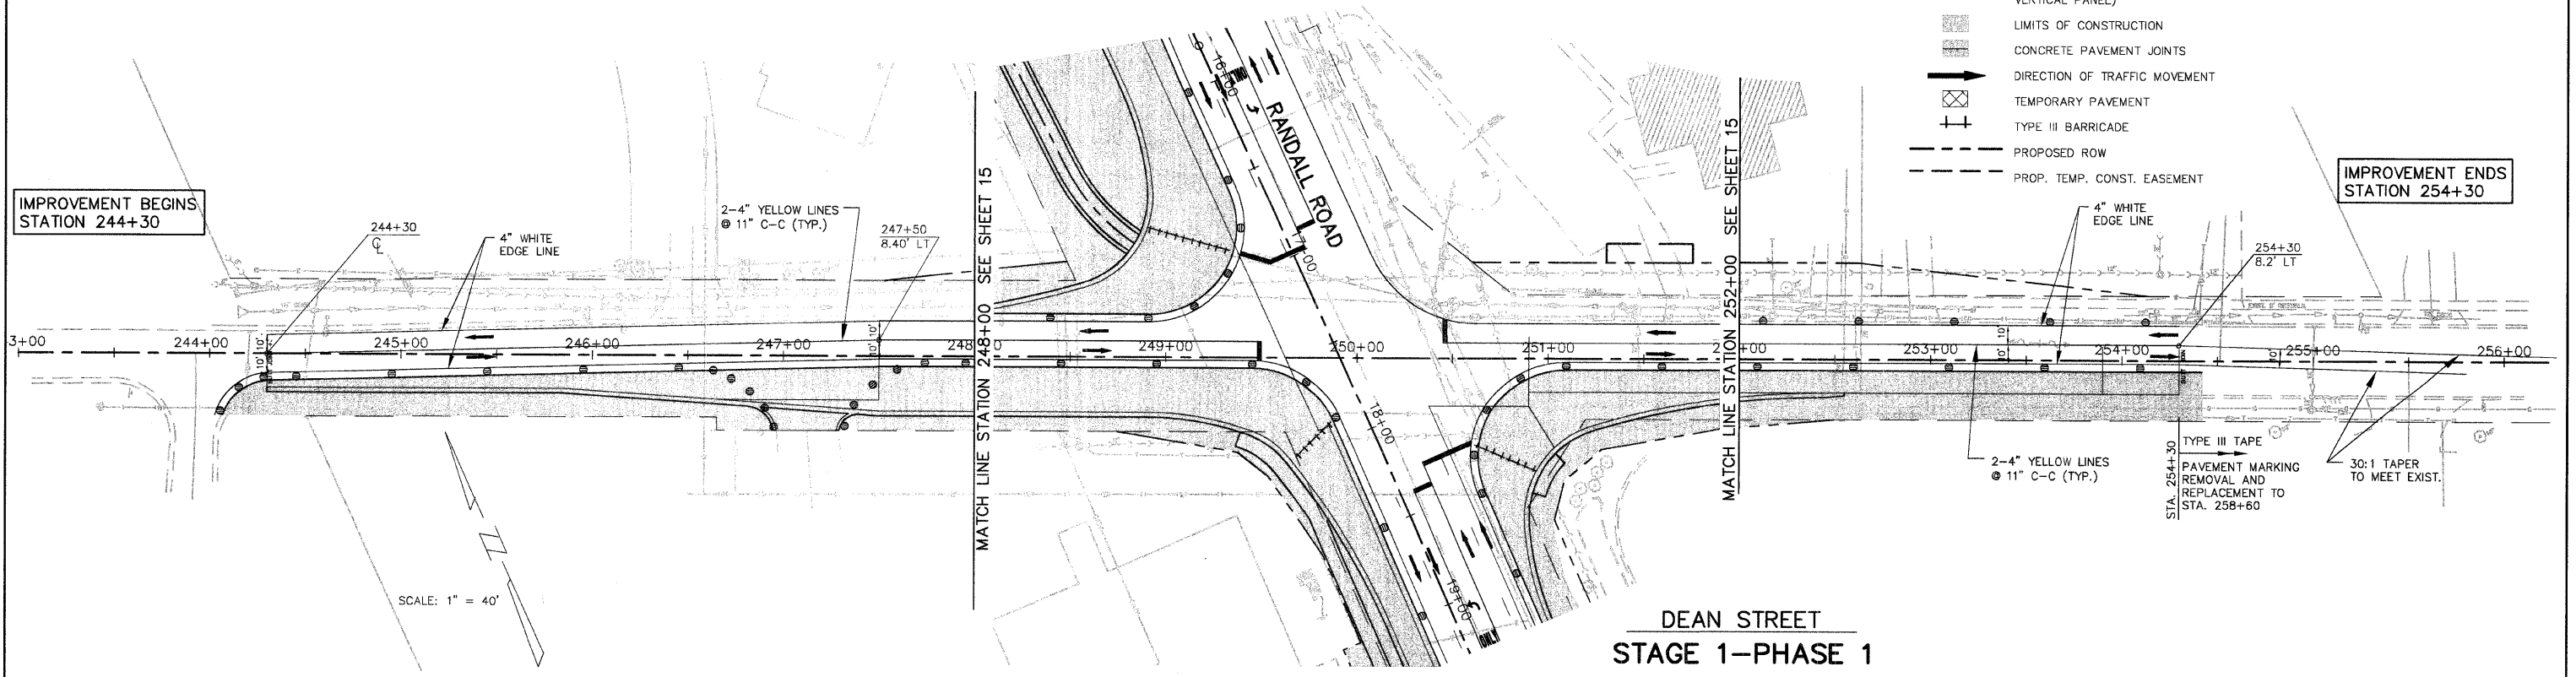

DEAN STREET
 STAGE 1-PHASE 1

IMPROVEMENT BEGINS STATION 244+30

IMPROVEMENT ENDS STATION 254+30

IMPROVEMENT ENDS STATION 364+25

SCALE: 1" = 40'

SCALE: 1" = 40'

MATCH LINE STATION 352+50 SEE SHEET 16

MATCH LINE STATION 248+00 SEE SHEET 15

MATCH LINE STATION 252+00 SEE SHEET 15