


F.A.P. ROUTE	COUNTY SECTION	COUNTY	TOTAL SHEET
336	99-00243-00-PV	KANE	268
	CONTRACT NO.		NO.
	83782		26
STAGE 2 RANDALL ROAD			
F.H.W.A. REG.5 ILLINOIS PROJECT F-0336(008)			

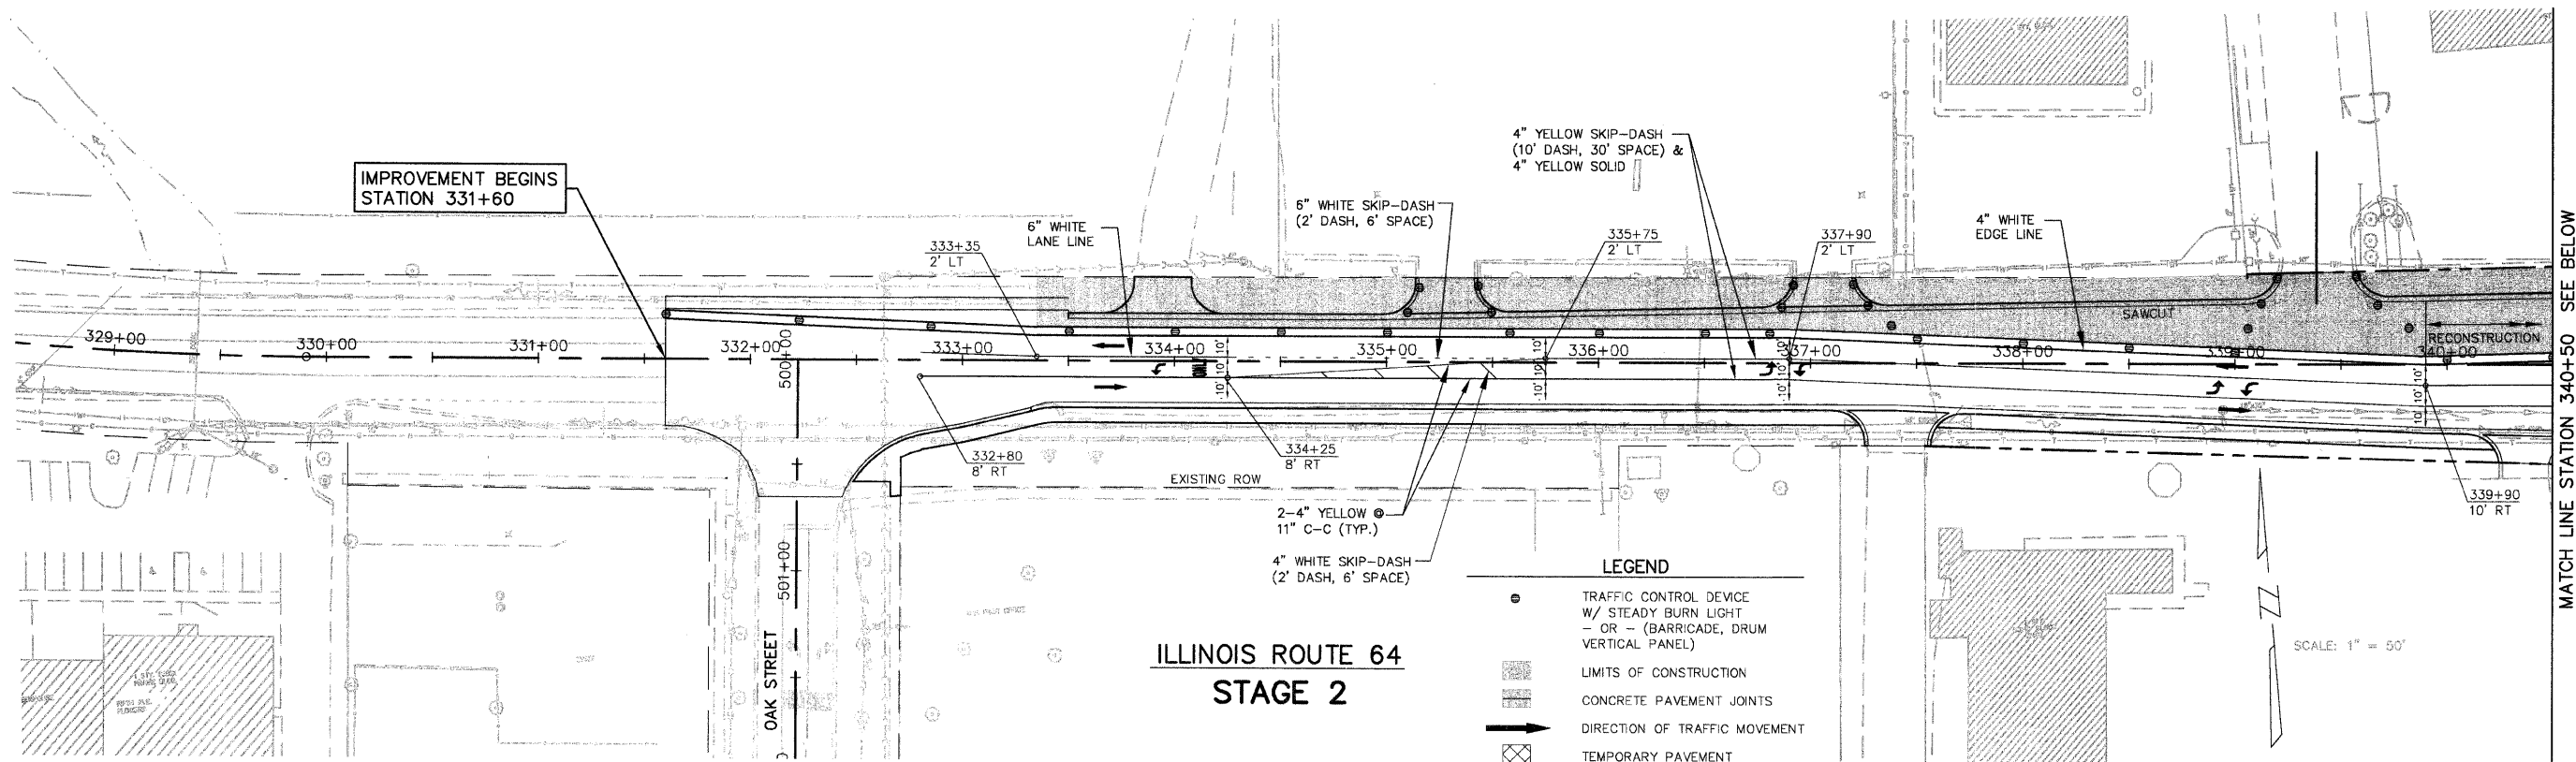


LEGEND

- TRAFFIC CONTROL DEVICE W/ STEADY BURN LIGHT - OR - (BARRICADE, DRUM VERTICAL PANEL)
- ▨ LIMITS OF CONSTRUCTION
- ▩ CONCRETE PAVEMENT JOINTS
- ➔ DIRECTION OF TRAFFIC MOVEMENT
- ▧ TEMPORARY PAVEMENT
- ⊥ TYPE III BARRICADE
- - - PROPOSED ROW
- - - PROP. TEMP. CONST. EASEMENT

**ILLINOIS ROUTE 64
 STAGE 2**

SCALE: 1" = 50'

MATCH LINE STATION 340+50 SEE BELOW

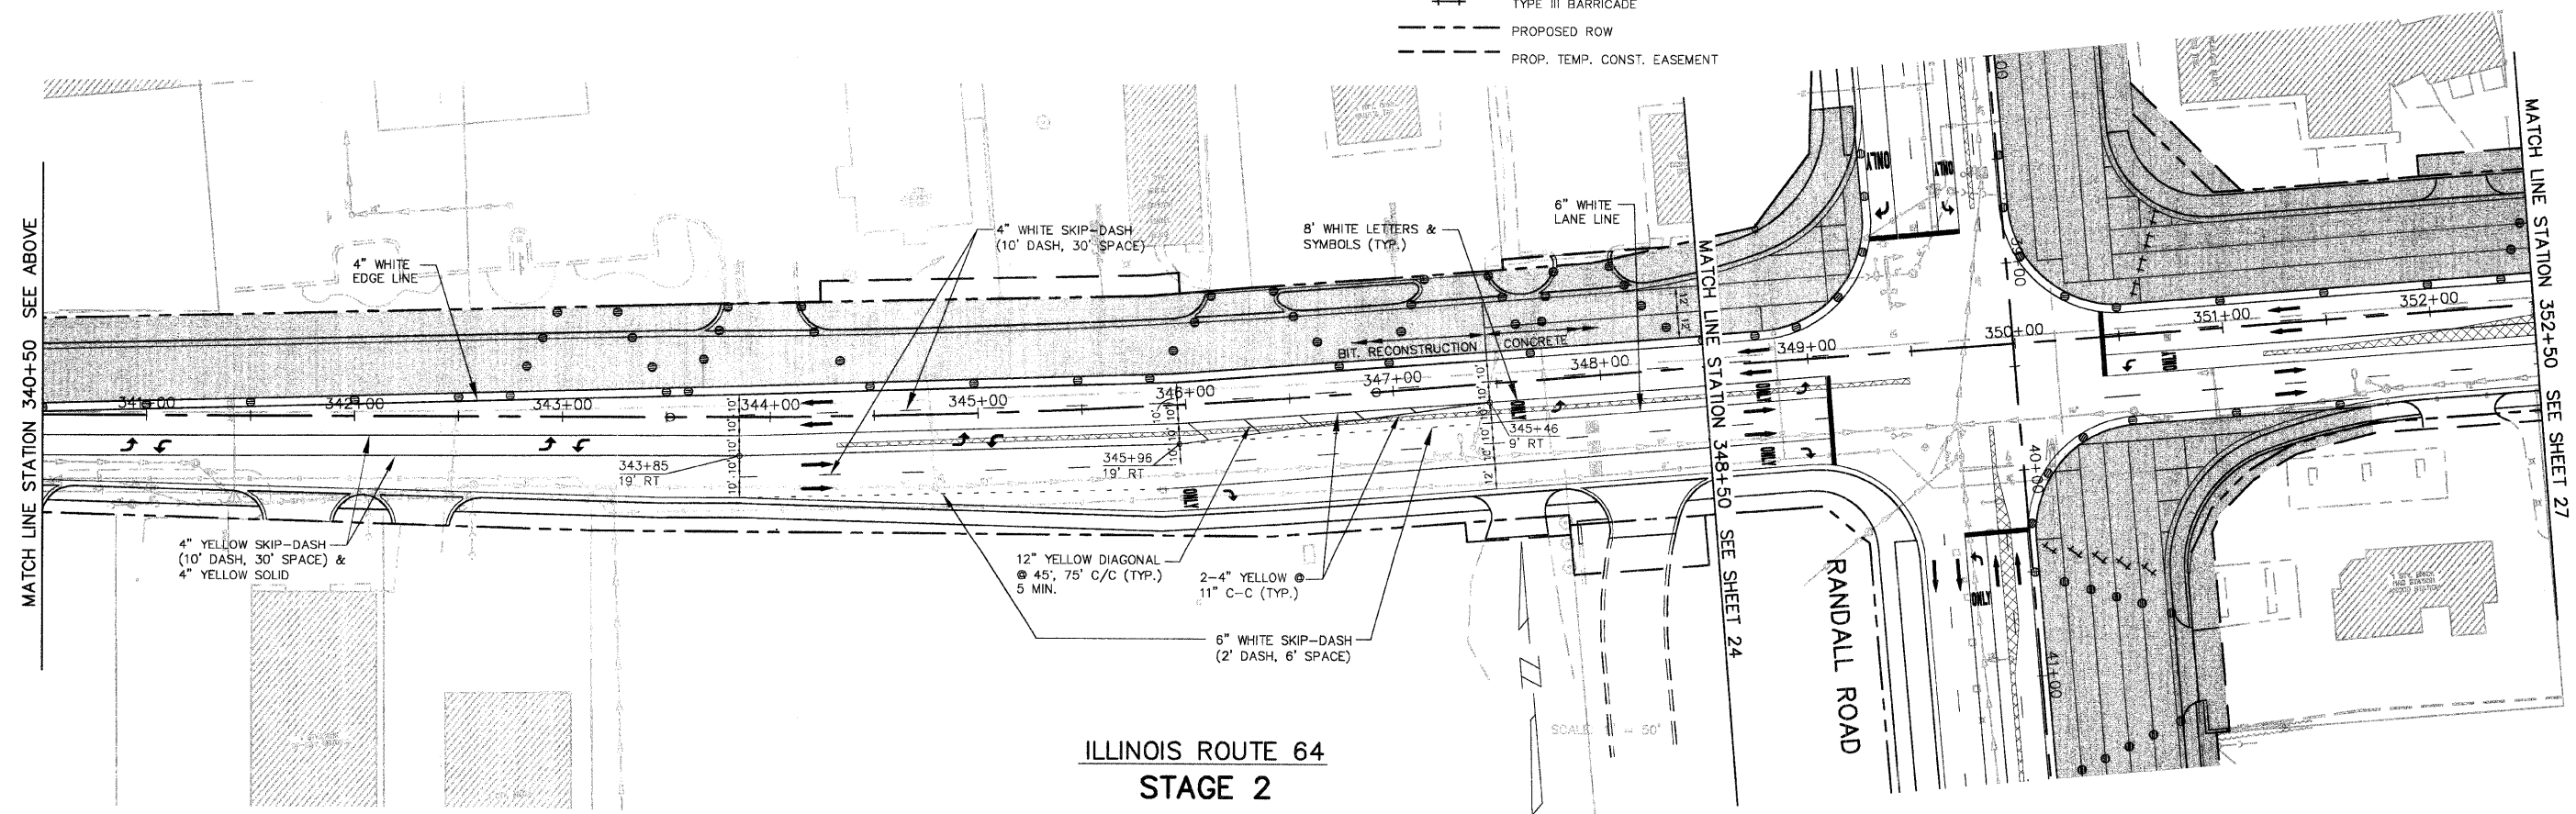

**ILLINOIS ROUTE 64
 STAGE 2**

SCALE: 1" = 50'

MATCH LINE STATION 340+50 SEE ABOVE

MATCH LINE STATION 352+50 SEE SHEET 27

MATCH LINE STATION 348+50 SEE SHEET 24

RANDALL ROAD