



F.A.P. ROUTE	COUNTY SECTION	COUNTY	TOTAL SHEET
336	99-00243-00-PV	KANE	268
CONTRACT NO. 83782			29
STAGE 3 RANDALL ROAD			
F.H.W.A. REG. 5 ILLINOIS		PROJECT F-0336(008)	

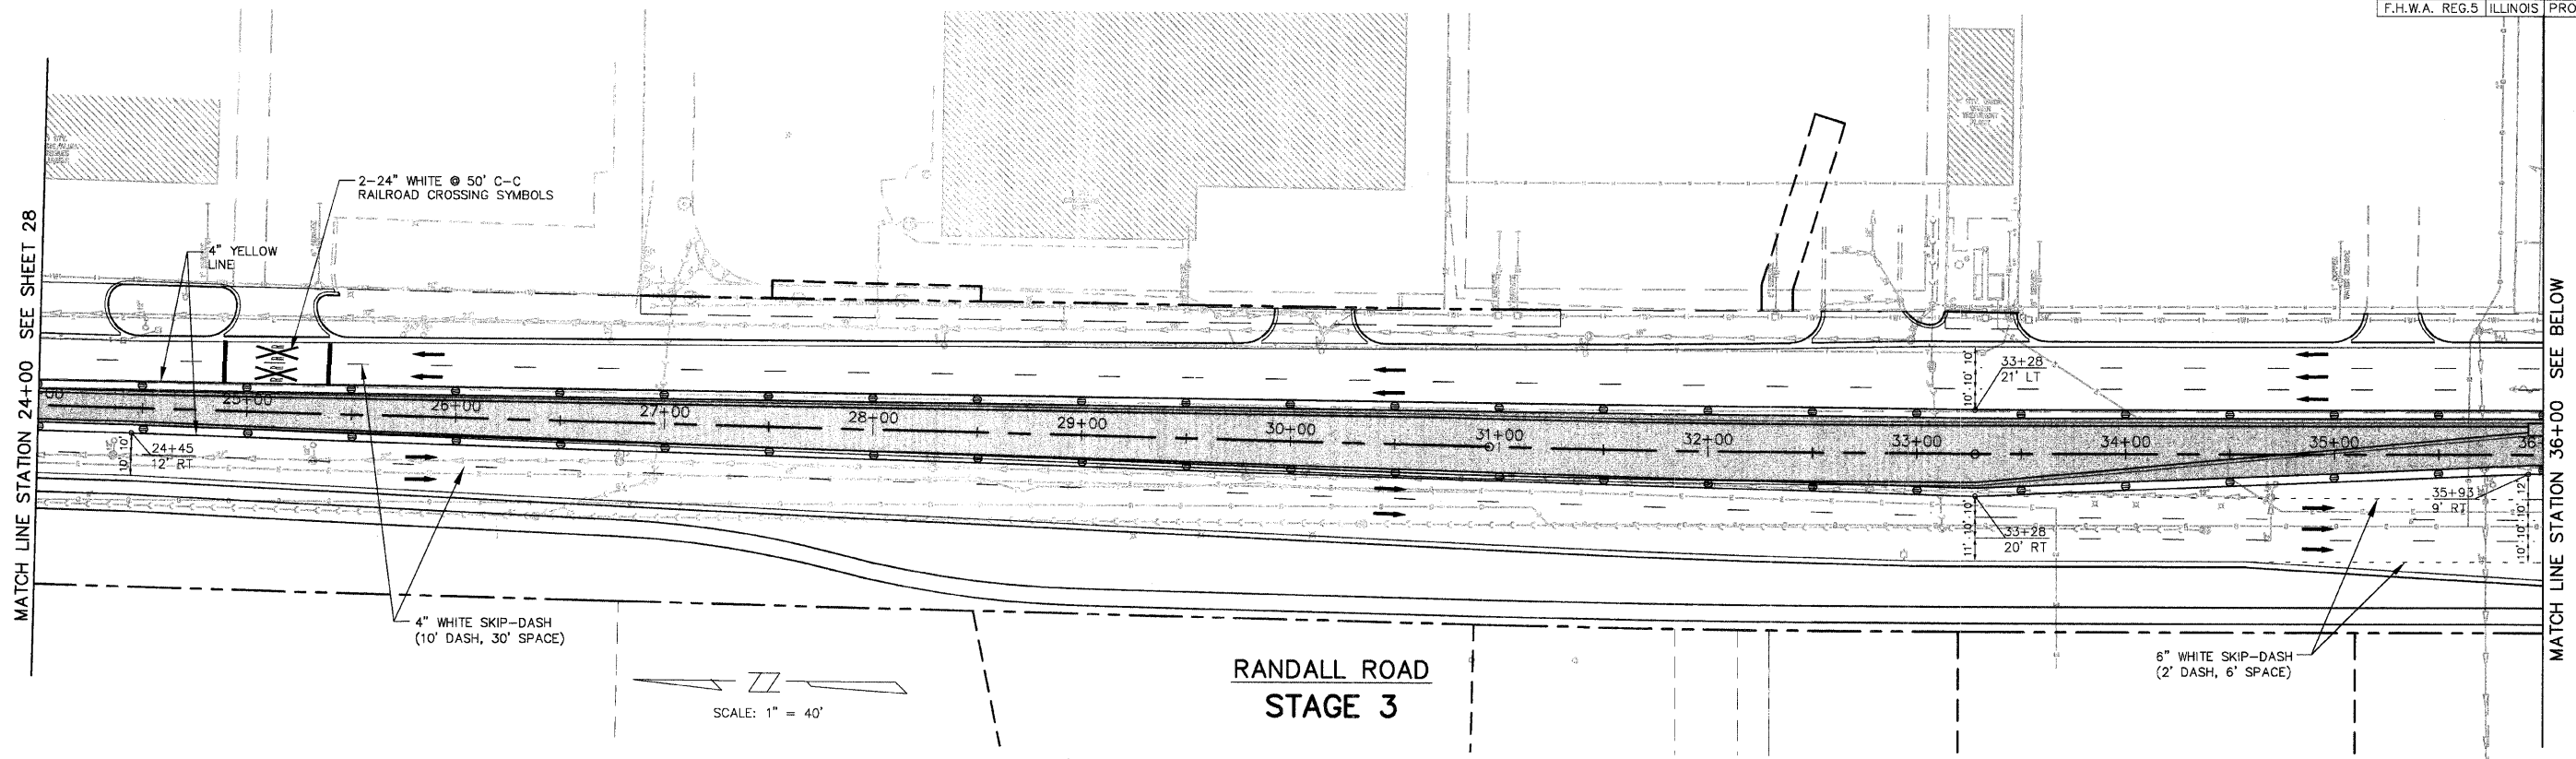

**RANDALL ROAD  
STAGE 3**

SCALE: 1" = 40'

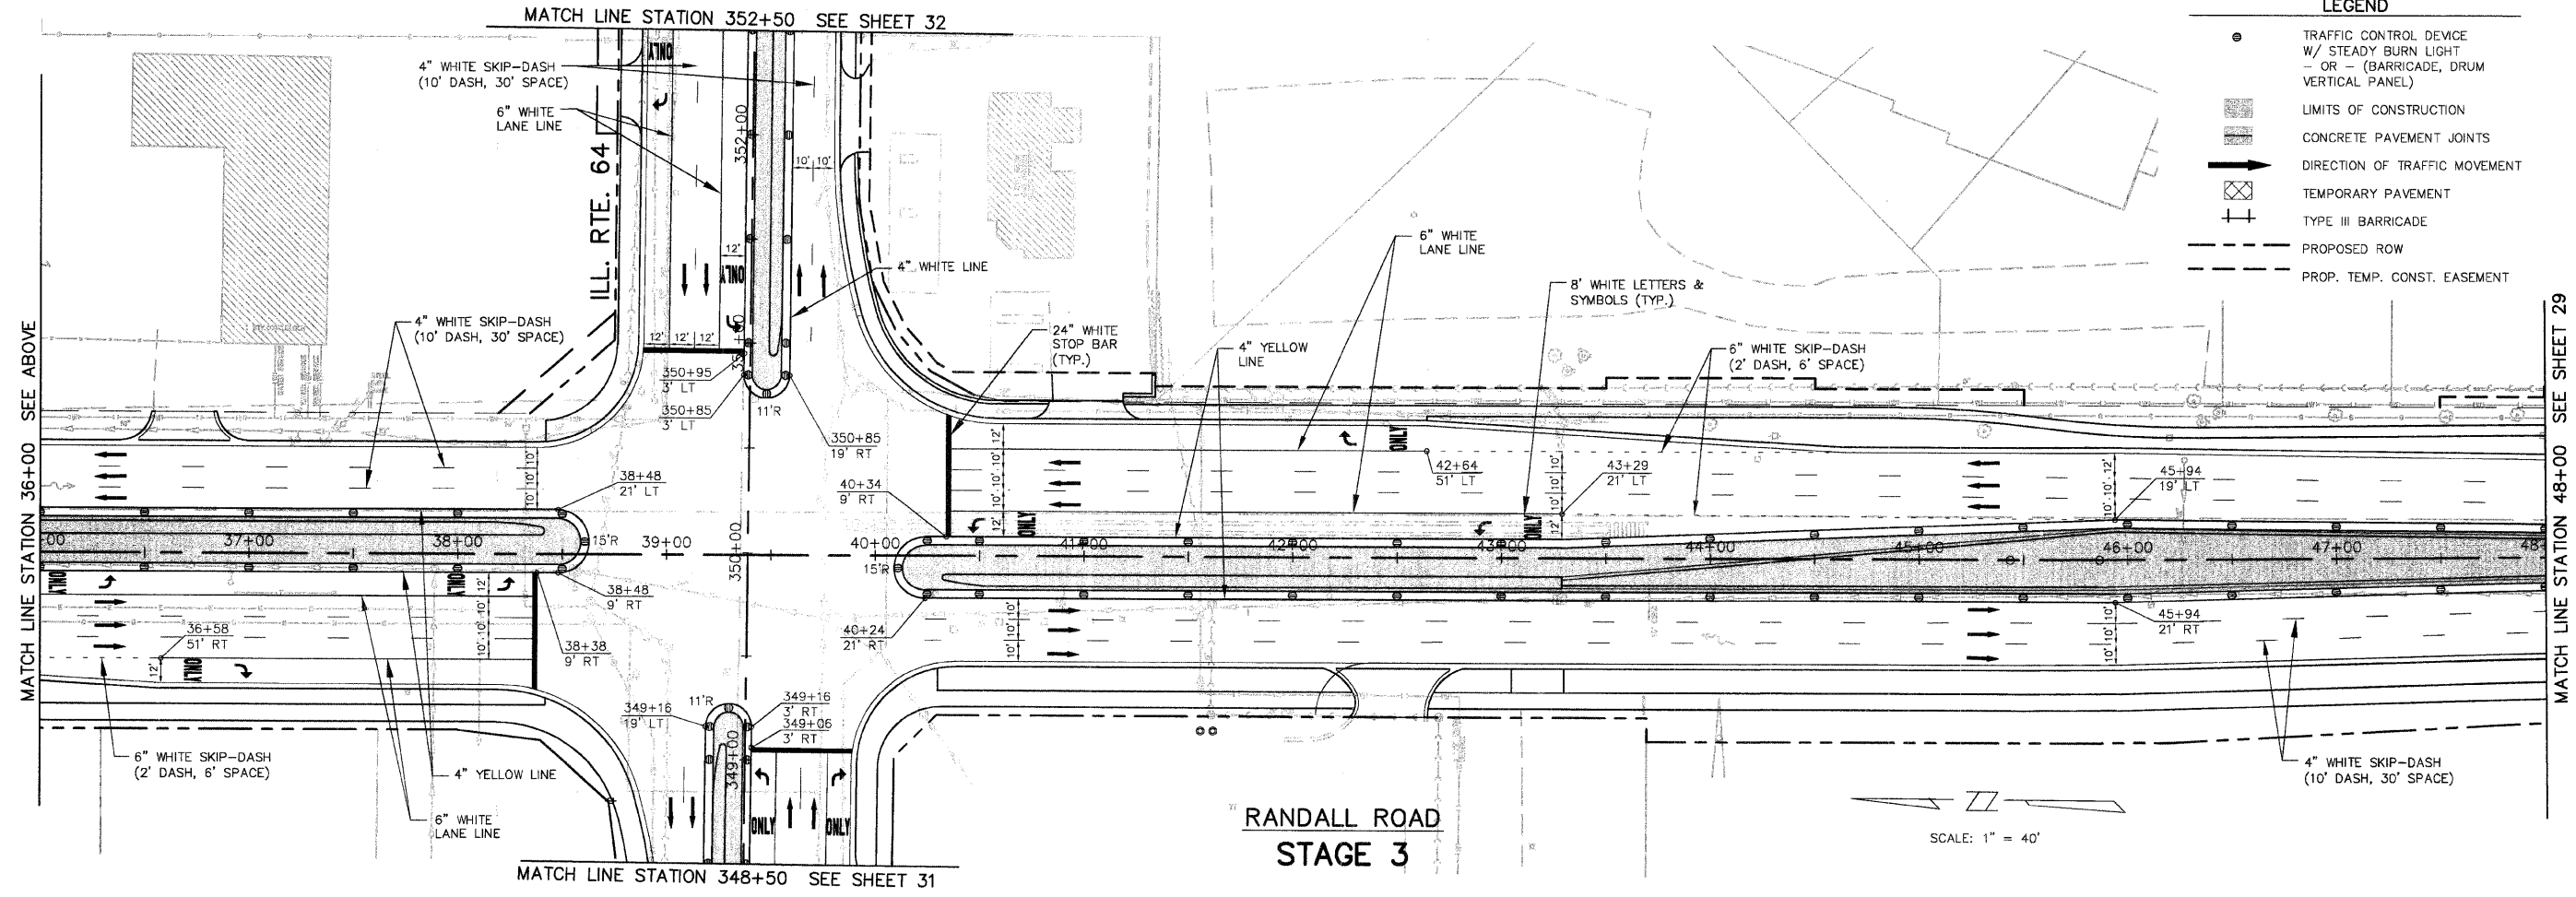

**RANDALL ROAD  
STAGE 3**

SCALE: 1" = 40'

**LEGEND**

- TRAFFIC CONTROL DEVICE W/ STEADY BURN LIGHT
- - - (BARRICADE, DRUM VERTICAL PANEL)
- ▨ LIMITS OF CONSTRUCTION
- ▩ CONCRETE PAVEMENT JOINTS
- ➔ DIRECTION OF TRAFFIC MOVEMENT
- ▧ TEMPORARY PAVEMENT
- ⊕ TYPE III BARRICADE
- - - PROPOSED ROW
- - - PROP. TEMP. CONST. EASEMENT

MATCH LINE STATION 24+00 SEE SHEET 28

MATCH LINE STATION 36+00 SEE BELOW

MATCH LINE STATION 36+00 SEE ABOVE

MATCH LINE STATION 48+00 SEE SHEET 29

MATCH LINE STATION 352+50 SEE SHEET 32

MATCH LINE STATION 348+50 SEE SHEET 31