



F.A.P. ROUTE	COUNTY SECTION	COUNTY	TOTAL SHEET
336	99-00243-00-PV	KANE	268
CONTRACT NO.			NO.
83782			35
CONSTRUCTION STAGING			
F.H.W.A. REG.5 ILLINOIS PROJECT F-0336(008)			

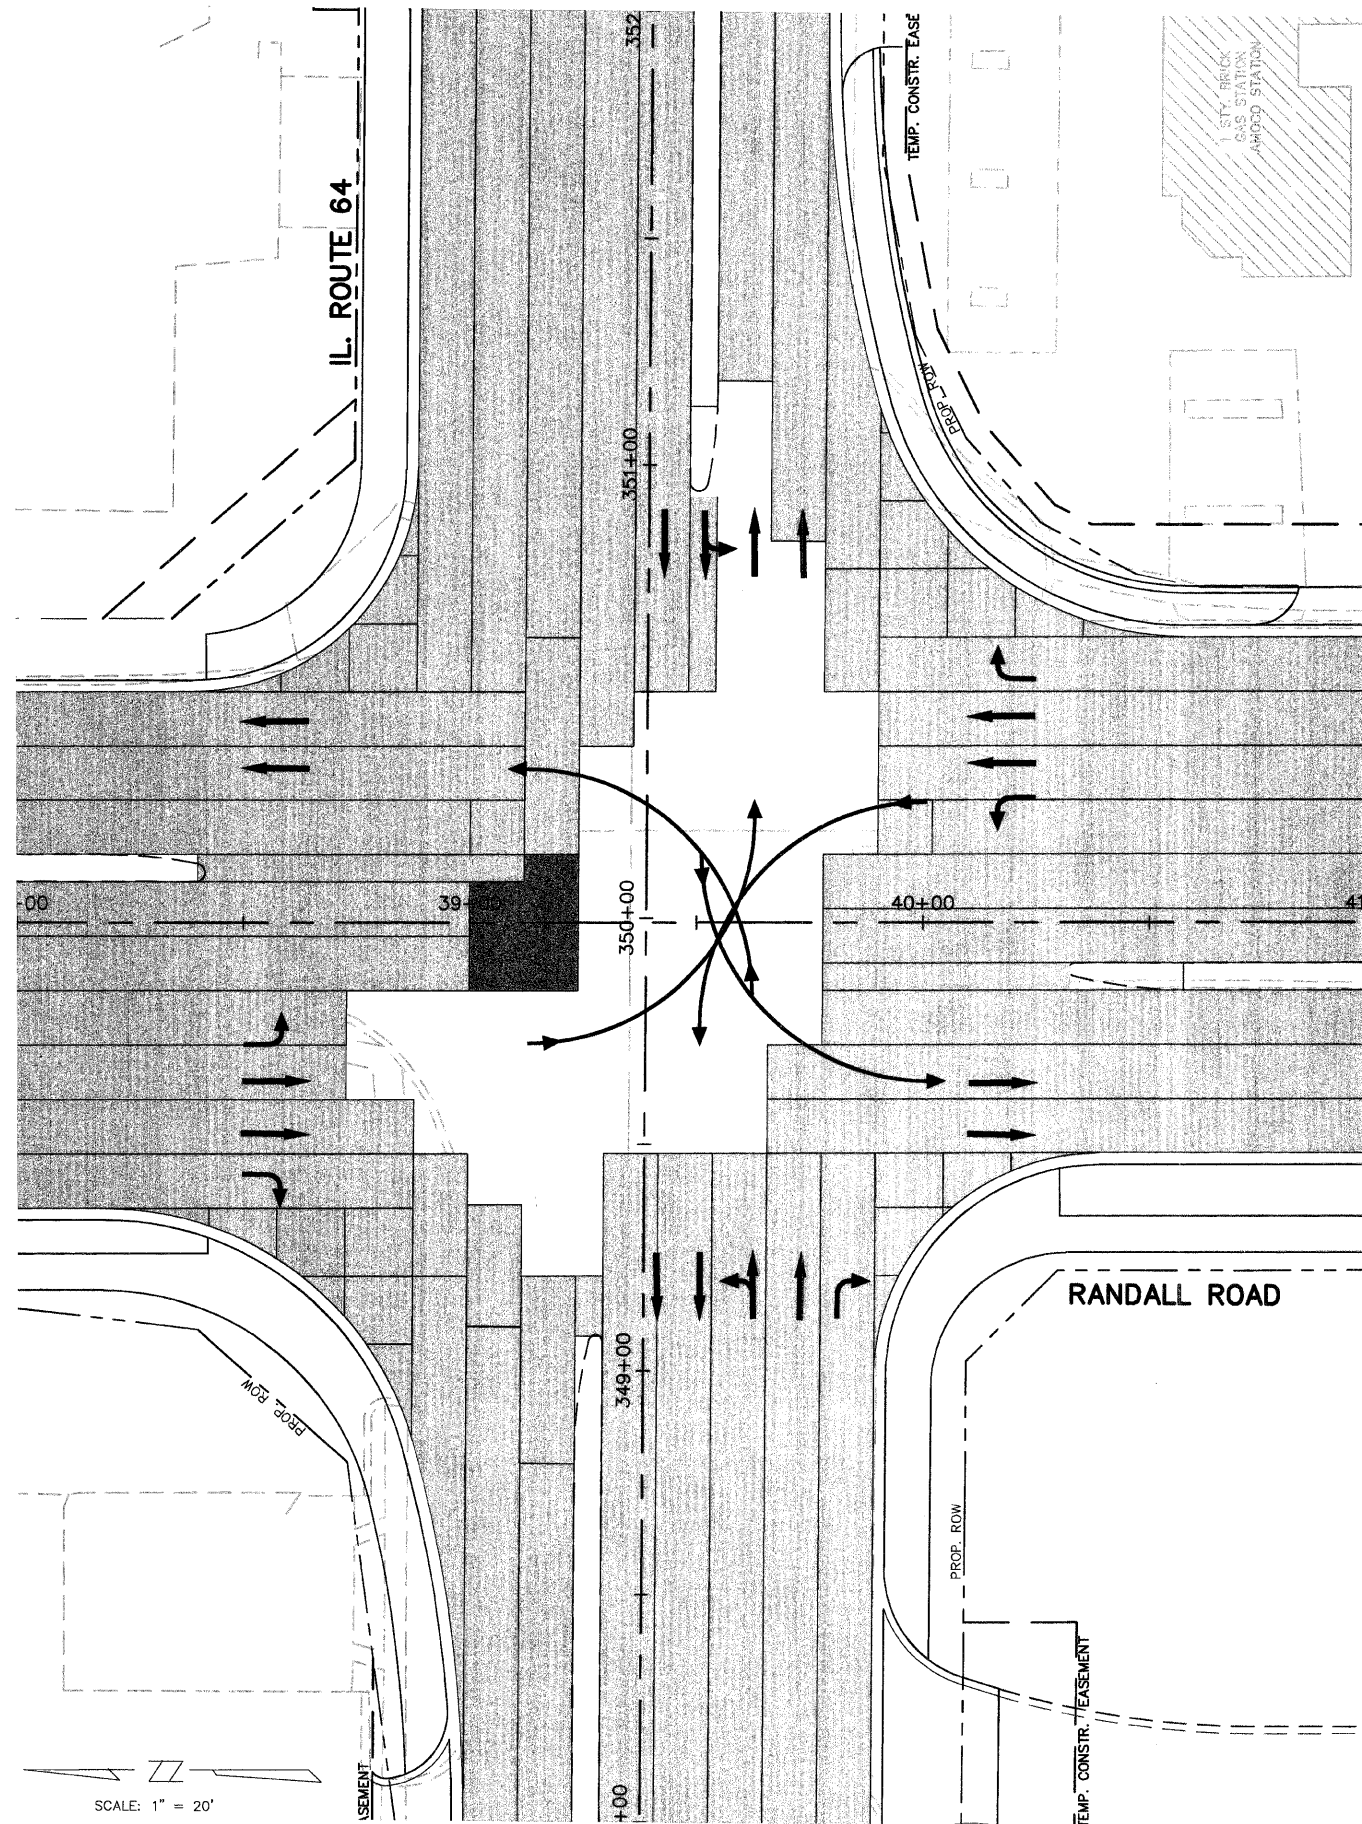

STAGE 2B-1

SPLIT PHASE

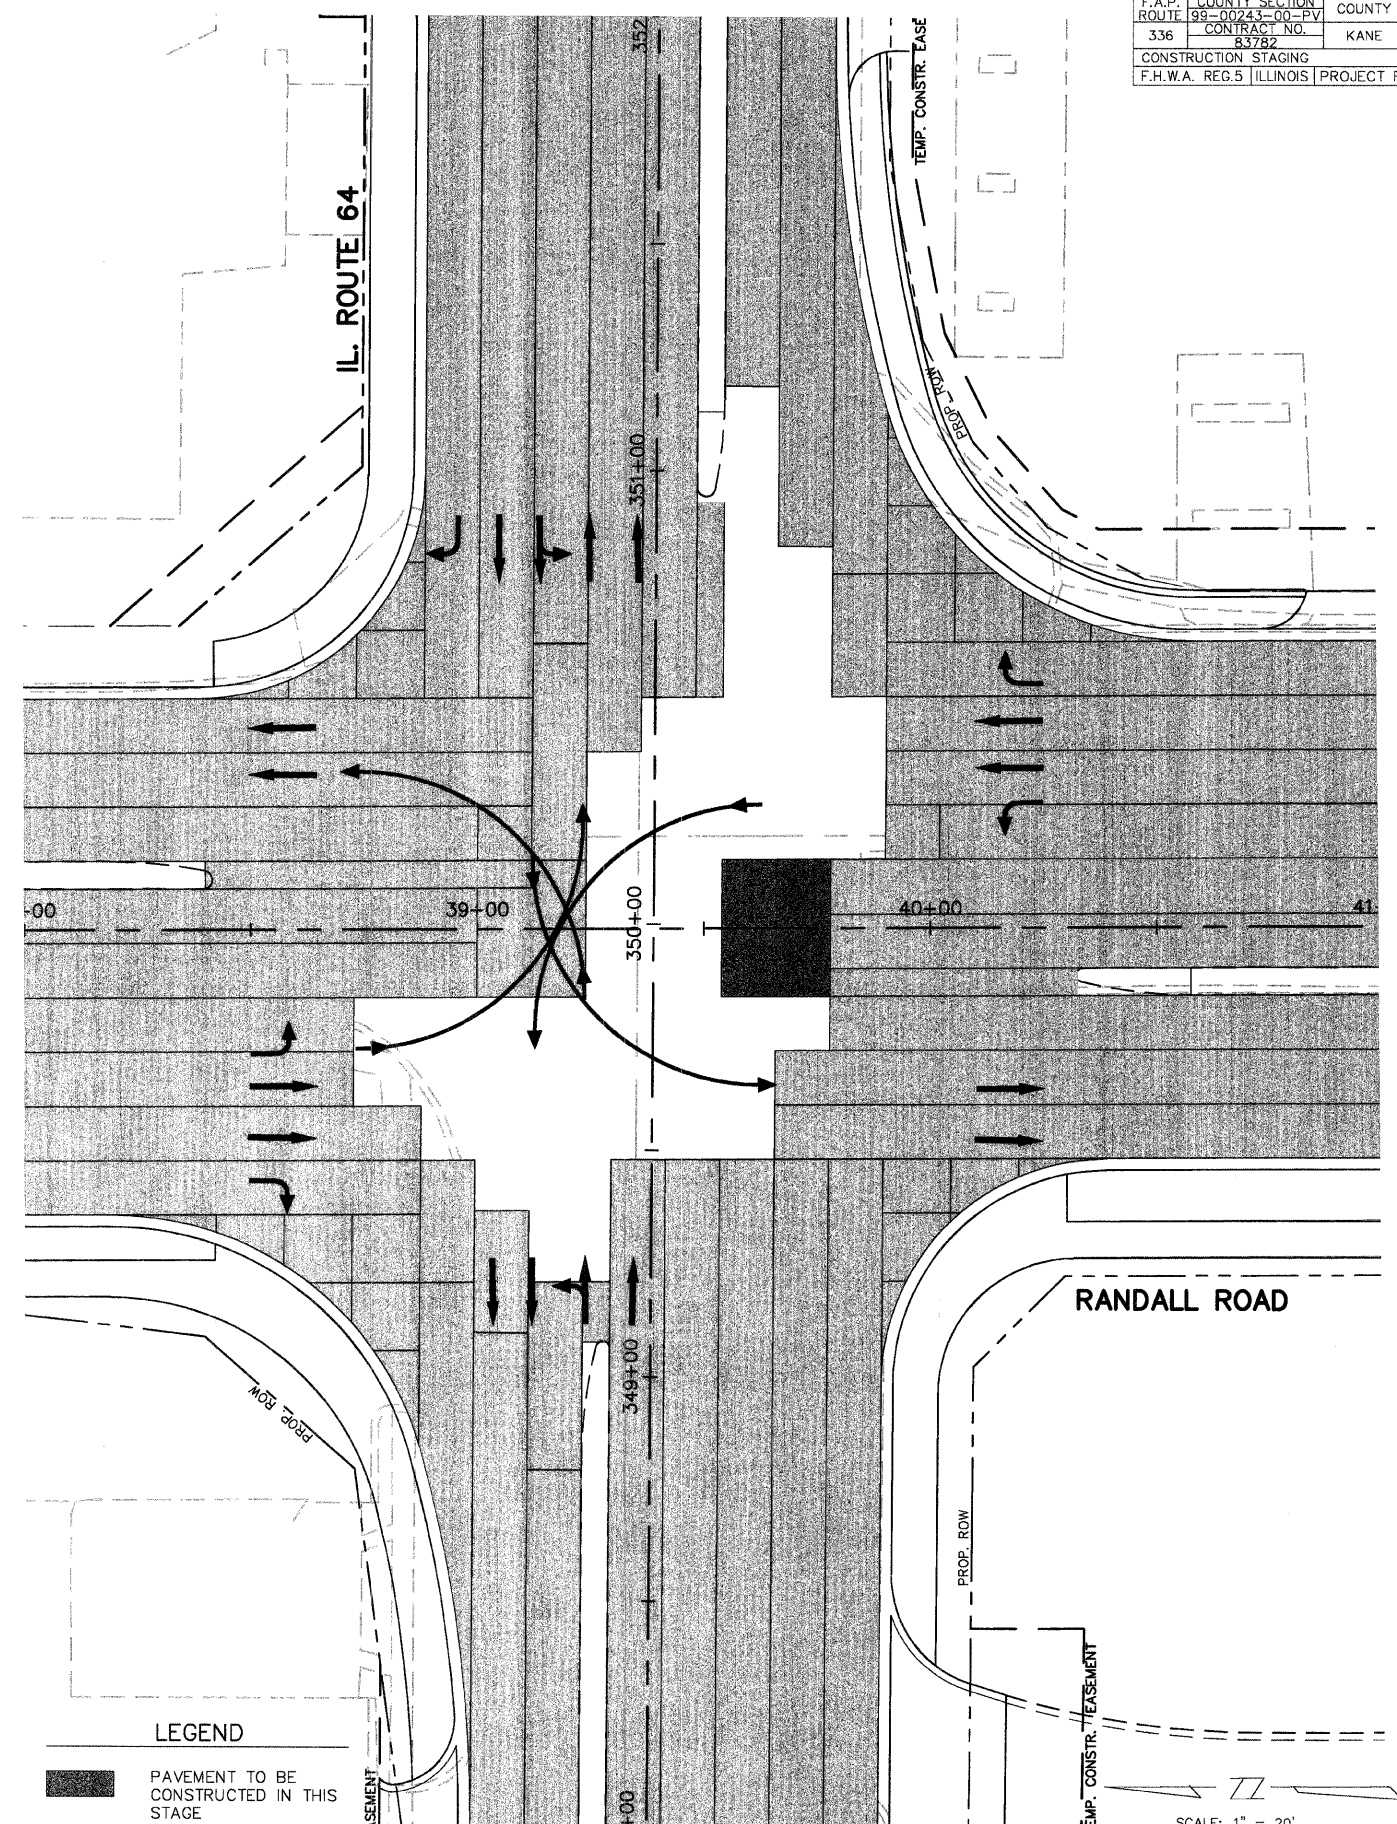

STAGE 2B-2

SPLIT PHASE