



F.A.P. ROUTE	COUNTY SECTION	COUNTY	TOTAL SHEET
336	99-00243-00-PV	KANE	268
CONSTRUCTION STAGING			37
F.H.W.A. REG.5 ILLINOIS PROJECT F-0336(008)			

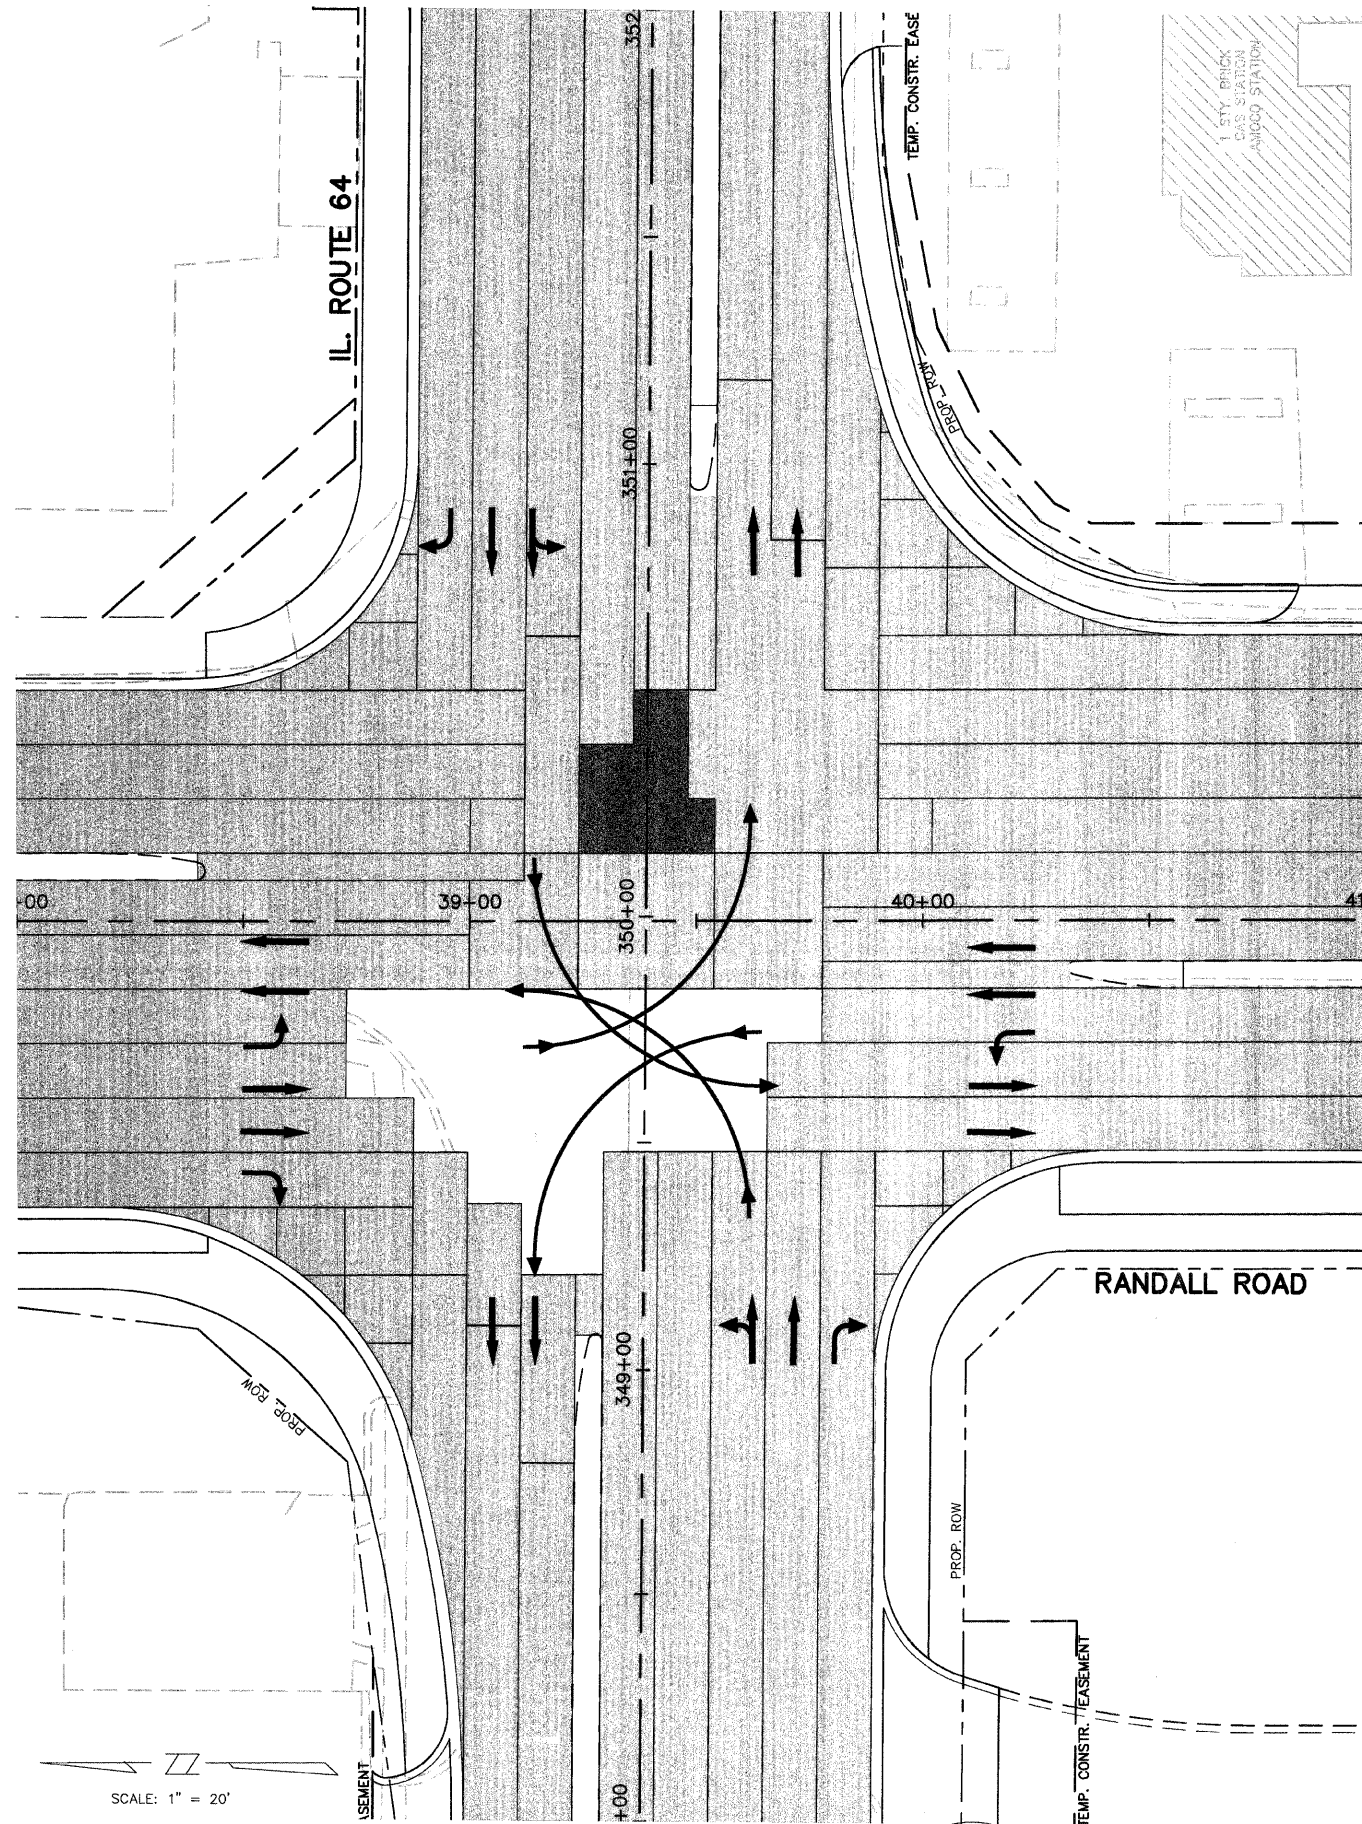

STAGE 2C-1

SPLIT PHASE

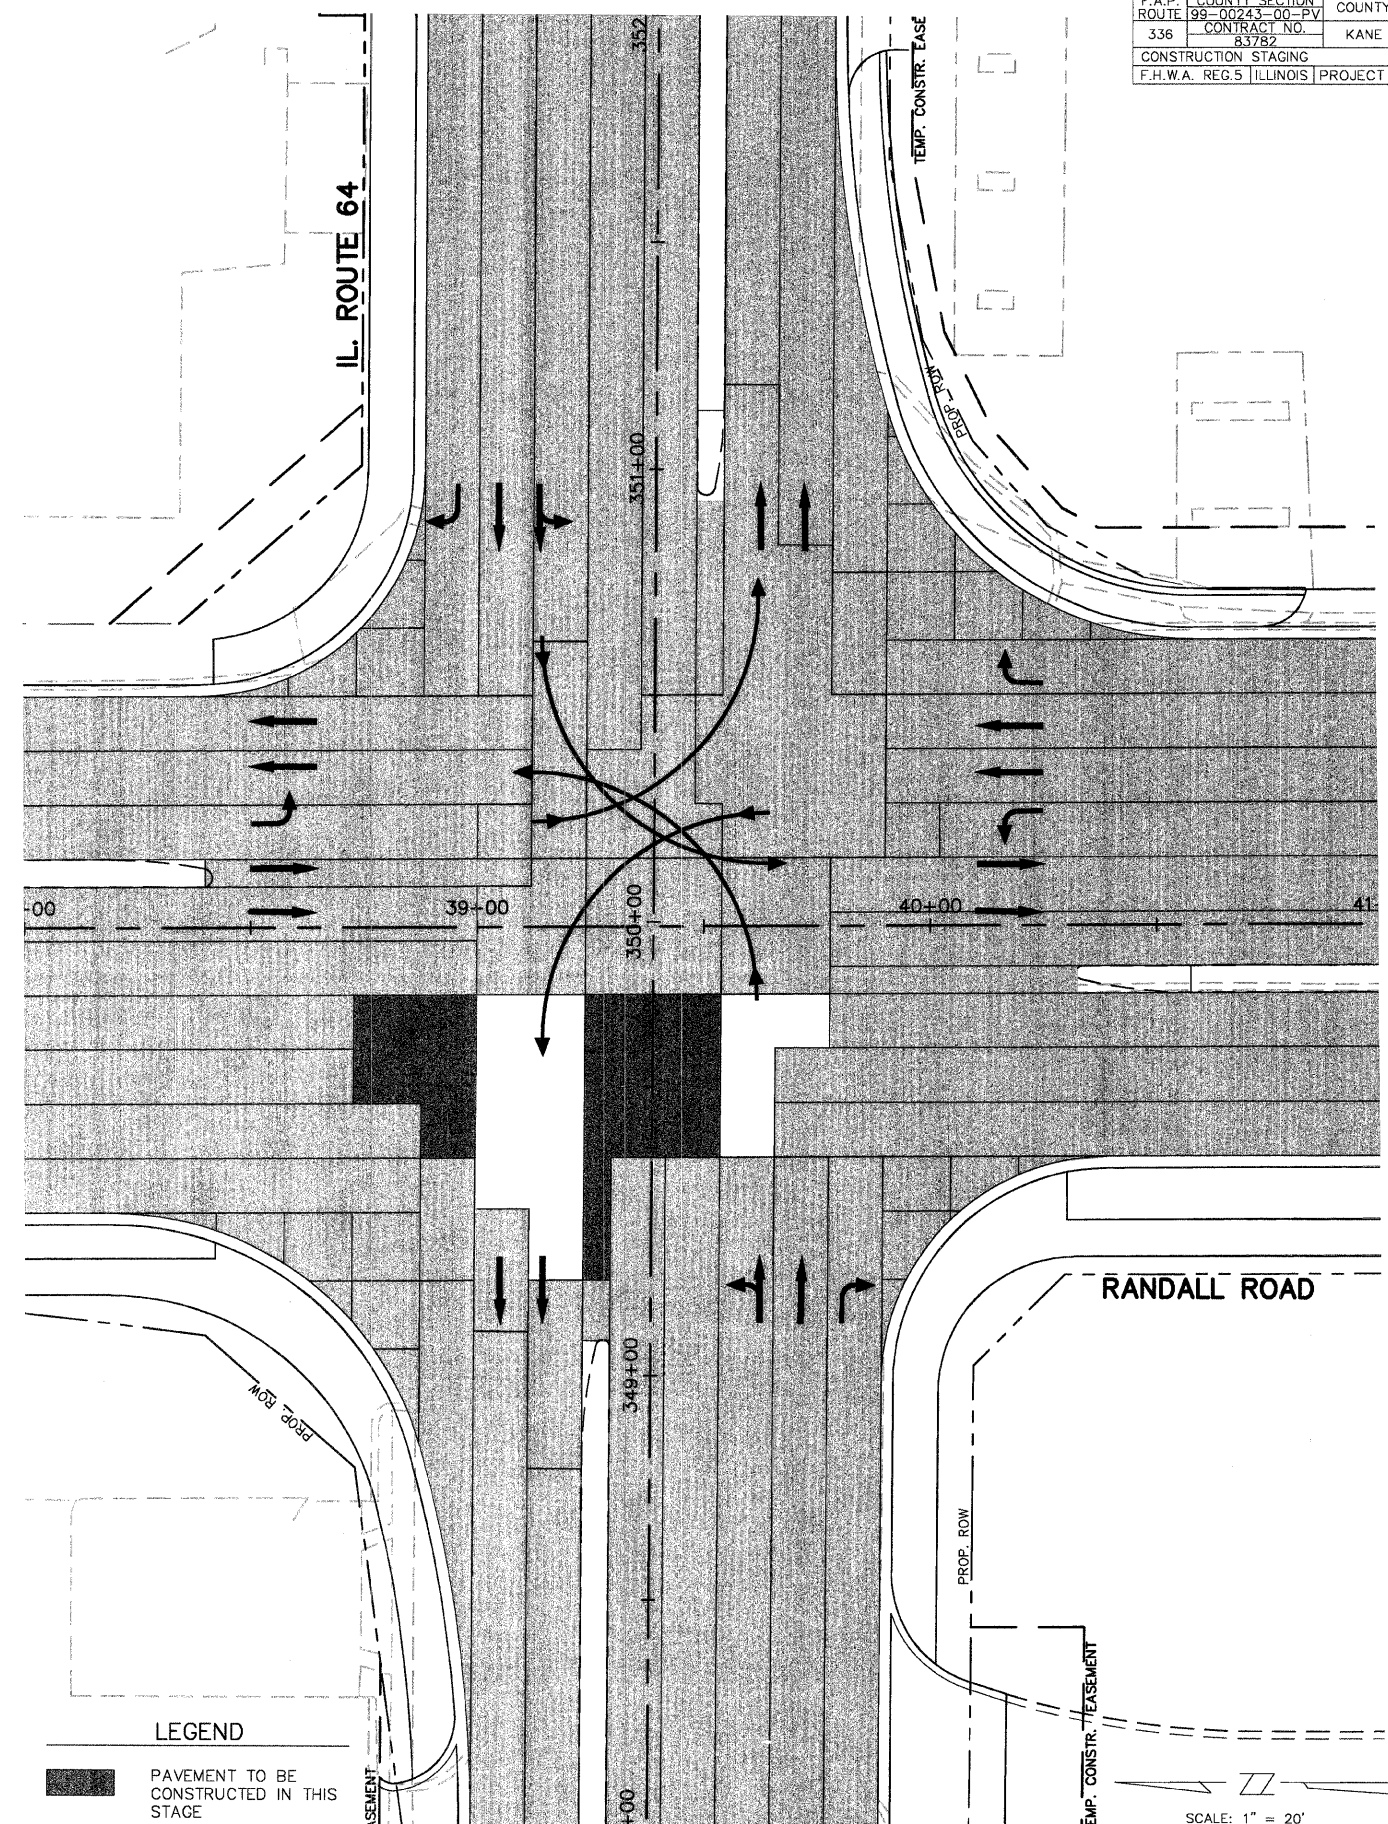

STAGE 2C-2

SPLIT PHASE

LEGEND

- PAVEMENT TO BE CONSTRUCTED IN THIS STAGE
- PAVEMENT PREVIOUSLY CONSTRUCTED

SCALE: 1" = 20'

SCALE: 1" = 20'