



F.A.P. ROUTE	COUNTY SECTION	COUNTY	TOTAL SHEET
336	99-00243-00-PV	KANE	268
CONSTRUCTION STAGING			38
F.H.W.A. REG.5 ILLINOIS PROJECT F-0336(008)			

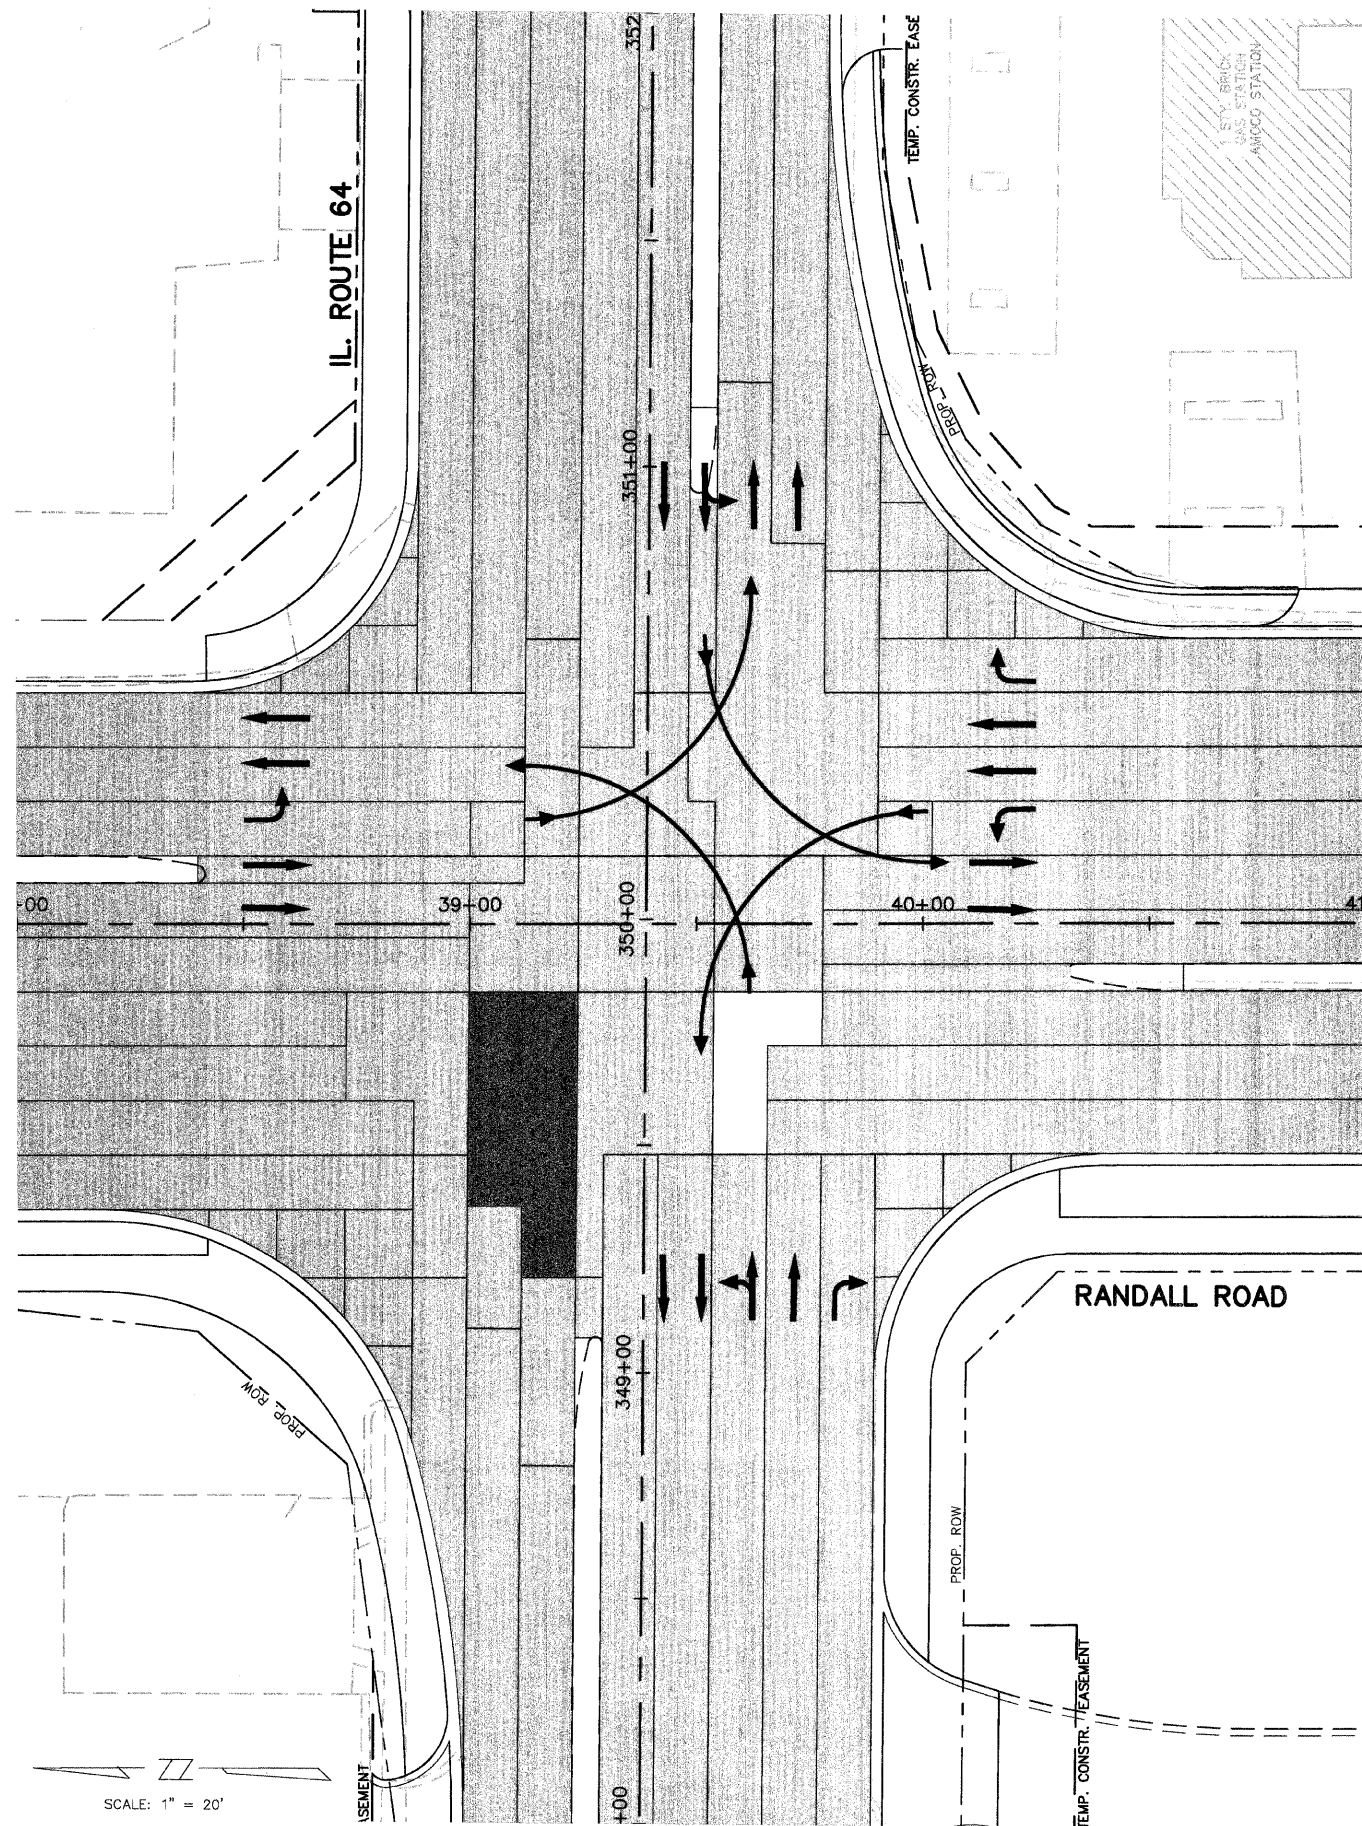

STAGE 2C-3

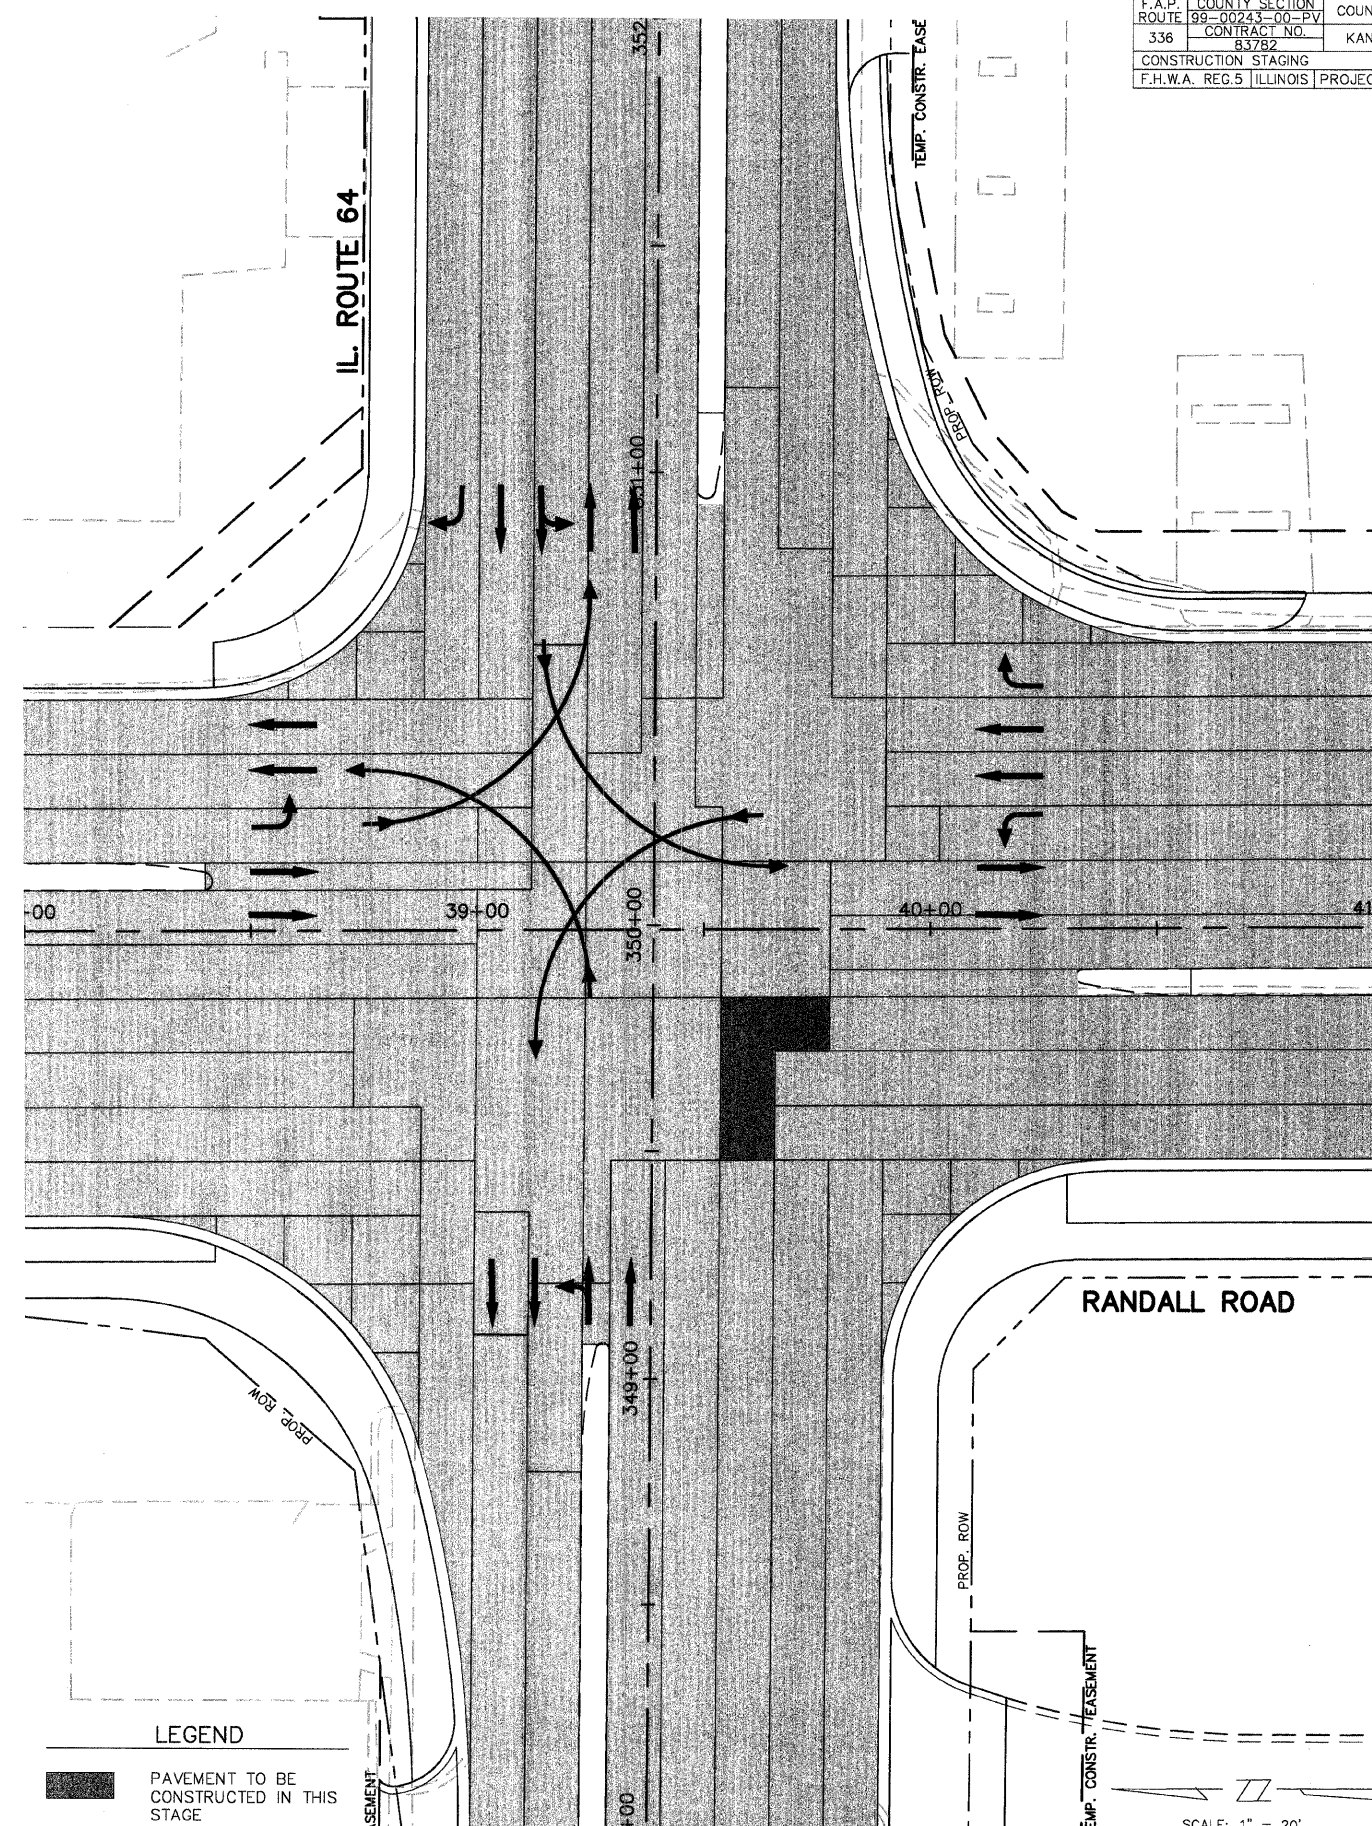

STAGE 2C-4