
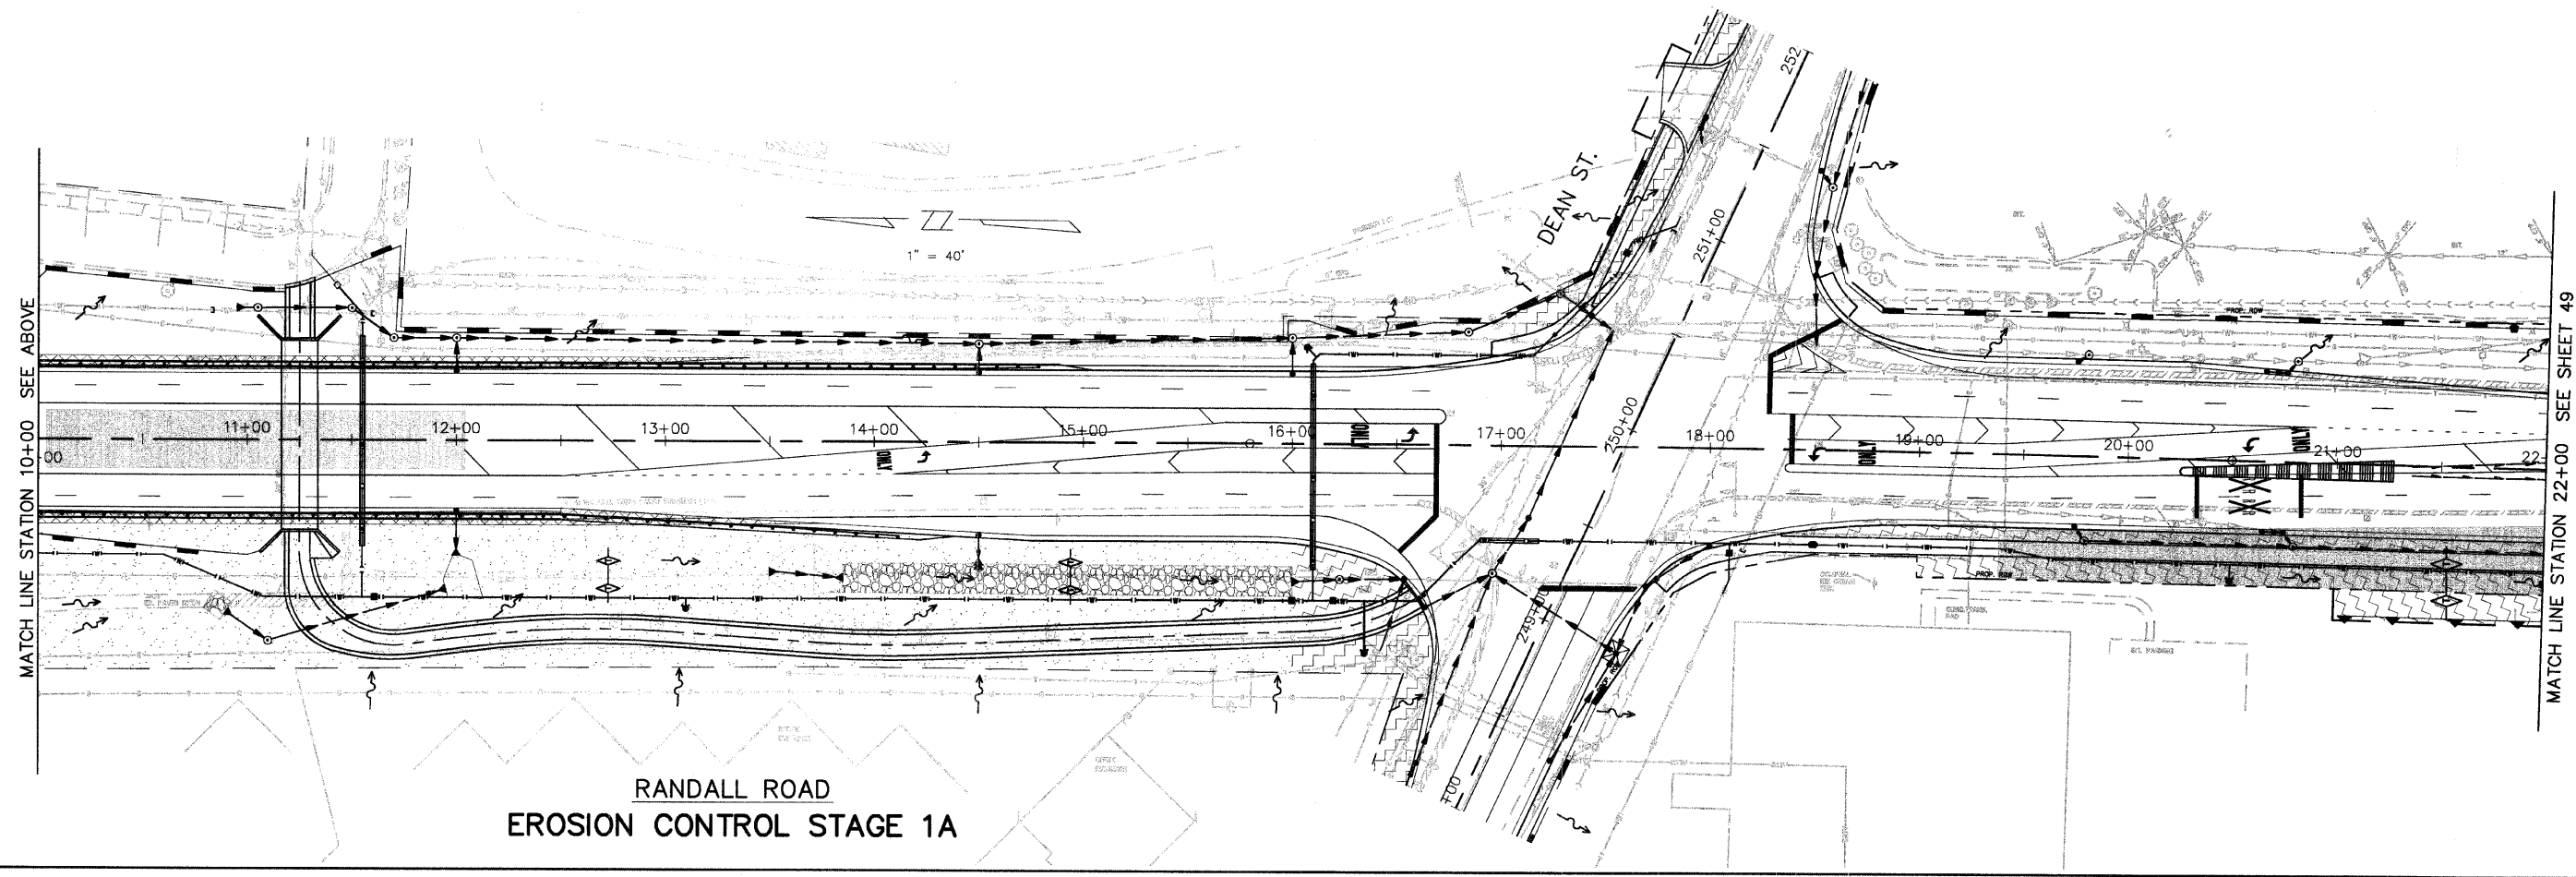


F.A.P. ROUTE	COUNTY SECTION	COUNTY	TOTAL SHEET
336	99-00243-00-P17	KANE	268
	CONTRACT NO. 83782		48
EROSION CONTROL STAGE 1A RANDALL ROAD			
F.H.W.A. REG.5 ILLINOIS PROJECT F-0336(00B)			

EROSION CONTROL LEGEND	
	LIMITS OF STAGE CONSTRUCTION
	EROSION CONTROL BLANKET (PERMANENT)
	EROSION CONTROL SEEDING & MULCH (TEMPORARY)
	SODDING (PERMANENT)
	SEEDING (PERMANENT)
	NATIVE PLANTINGS (PERMANENT)
	RIPRAP (PERMANENT) (SEE PLAN & PROFILE FOR DETAILS)
	PERIMETER EROSION BARRIER (TEMPORARY)
	PERIMETER EROSION BARRIER WITH ORANGE CONSTRUCTION FENCE (TEMPORARY)
	PERIMETER EROSION BARRIER WITH WIRE SUPPORT (TEMPORARY)
	DITCH CHECK (TEMPORARY)
	INLET PROTECTION (TEMPORARY)
	FLOW DIRECTION (SEE CROSS SECTIONS FOR DETAILS)
	PROPOSED STORM SEWER (SEE PLAN & PROFILE FOR DETAILS)

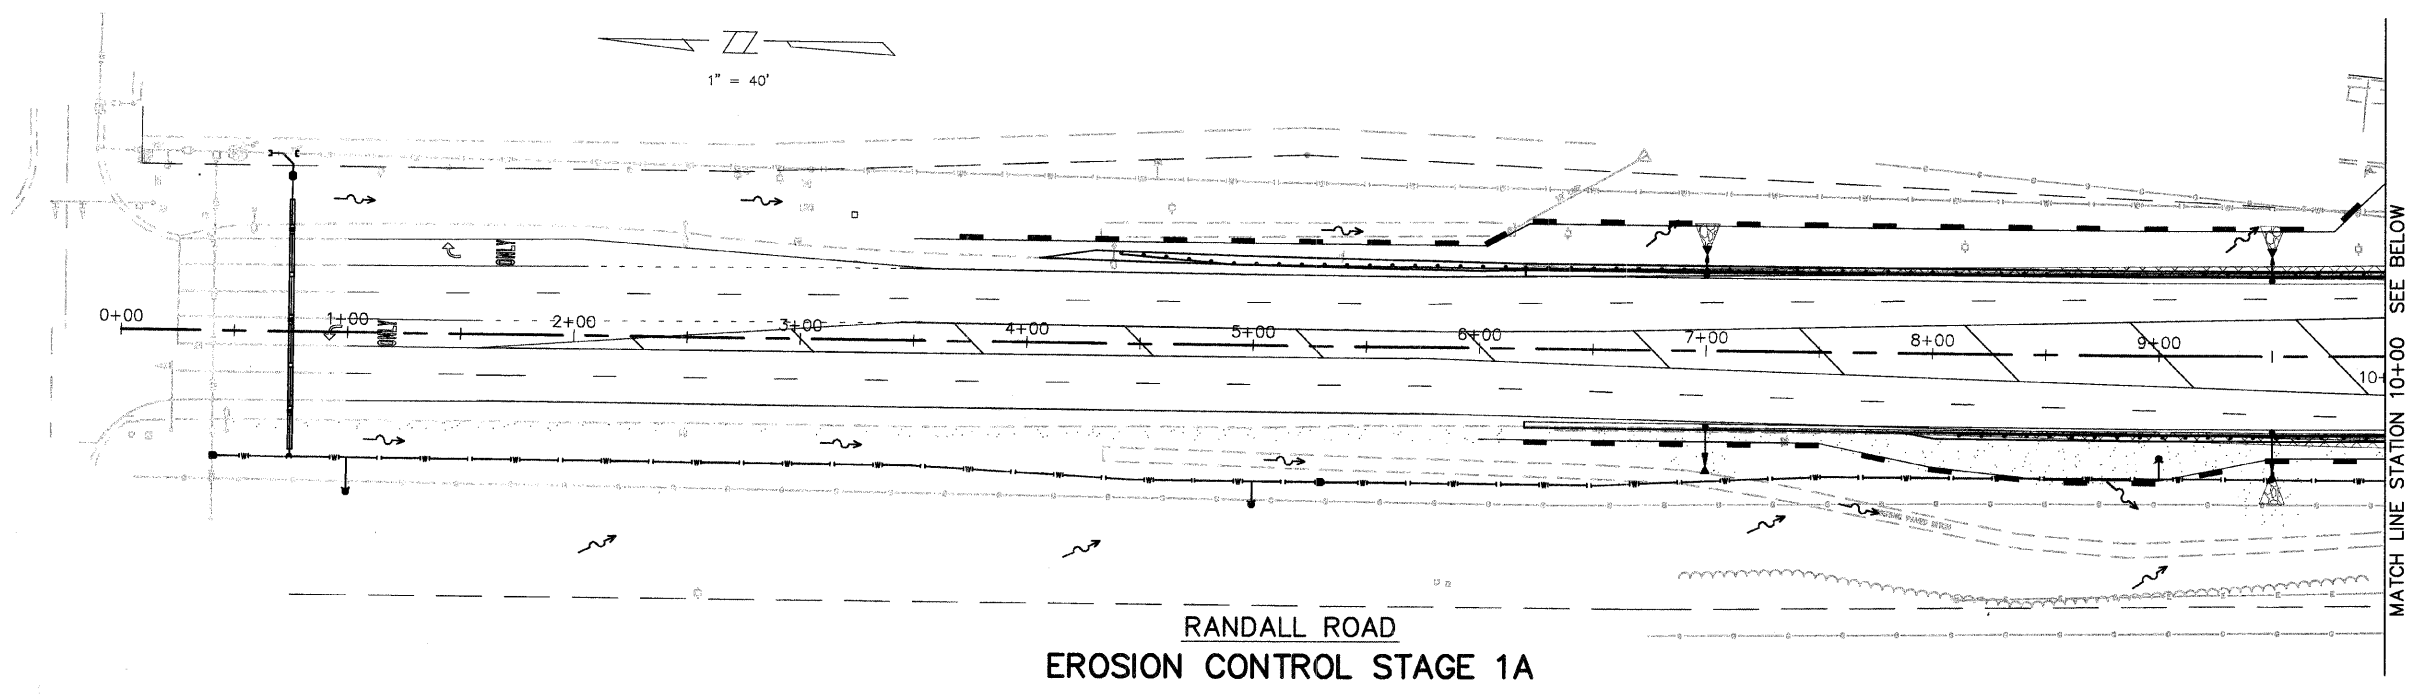

MATCH LINE STATION 10+00 SEE BELOW

MATCH LINE STATION 10+00 SEE ABOVE

MATCH LINE STATION 22+00 SEE SHEET 49