



F.A.P. ROUTE	COUNTY SECTION	COUNTY	TOTAL SHEET SHTS.	NO.
99-00243-00-PV		KANE	268	54
336	CONTRACT NO. 83782			
EROSION CONTROL STAGE 2 I.L. RTE. 64/DEAN ST				
F.H.W.A. REG.5 ILLINOIS PROJECT F-0336(00B)				

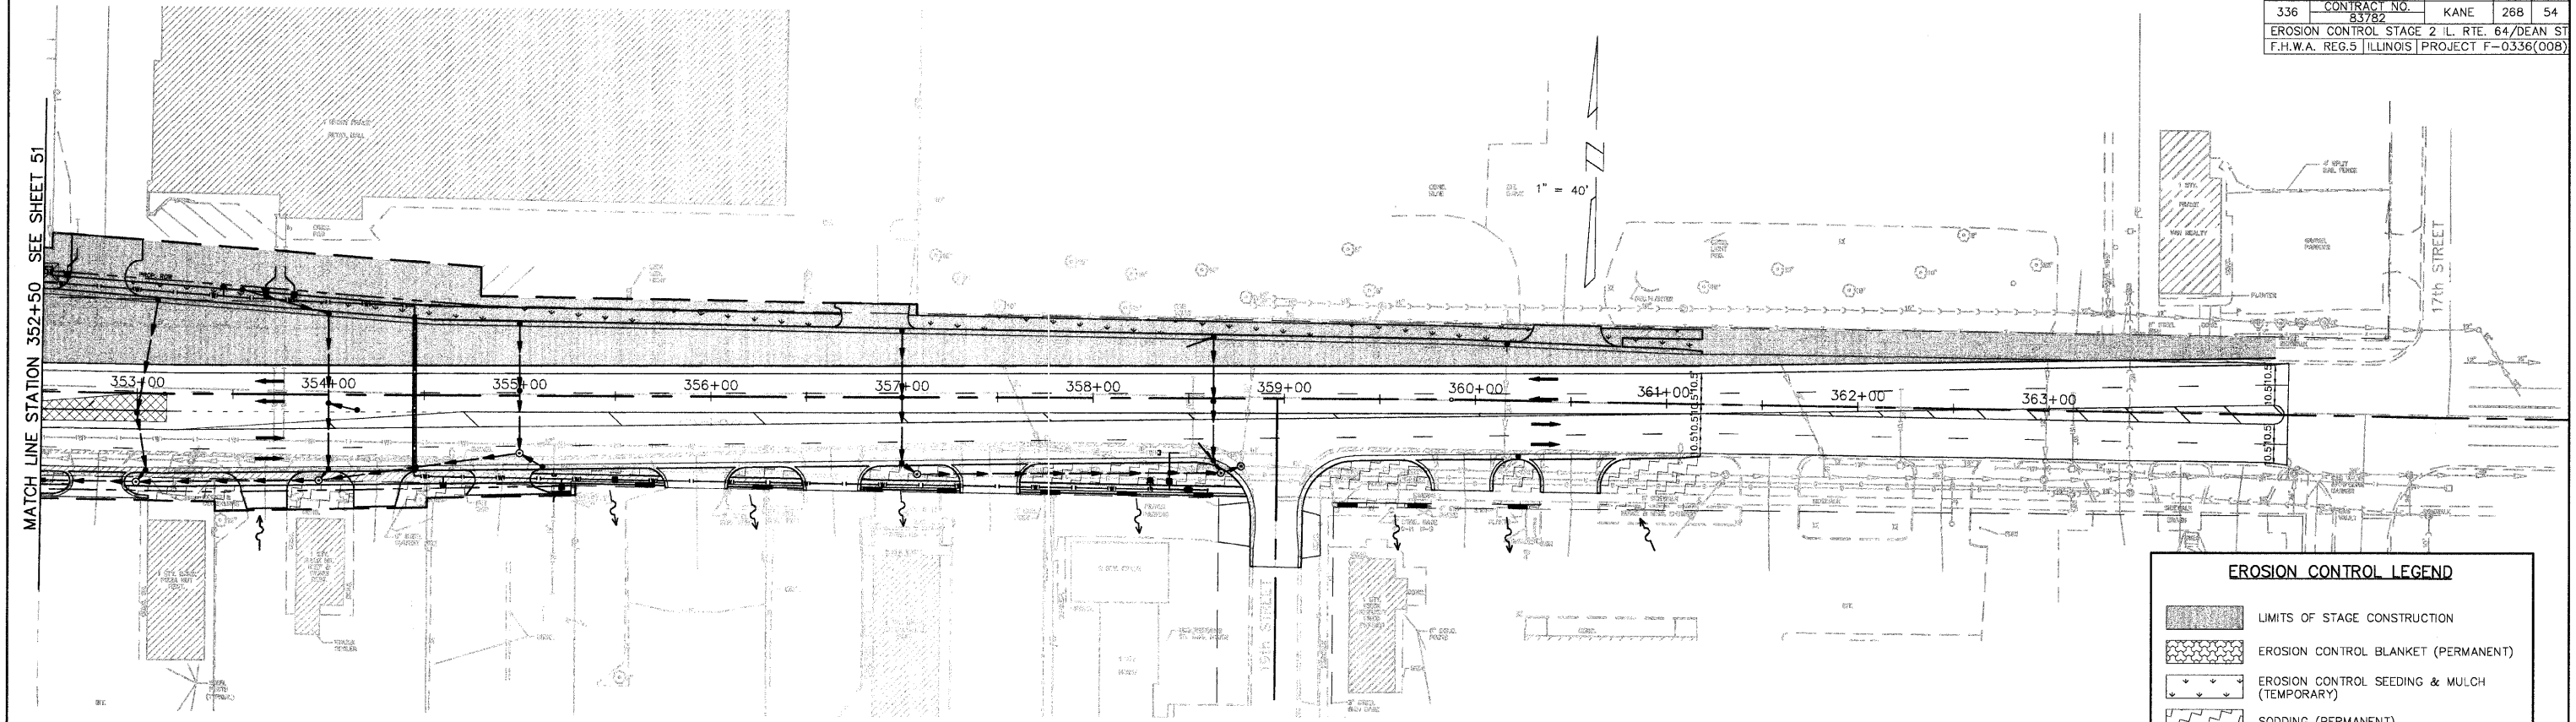

ILLINOIS ROUTE 64
 EROSION CONTROL STAGE 2

EROSION CONTROL LEGEND

- LIMITS OF STAGE CONSTRUCTION
- EROSION CONTROL BLANKET (PERMANENT)
- EROSION CONTROL SEEDING & MULCH (TEMPORARY)
- SODDING (PERMANENT)
- SEEDING (PERMANENT)
- NATIVE PLANTINGS (PERMANENT)
- RIPRAP (PERMANENT) (SEE PLAN & PROFILE FOR DETAILS)
- PERIMETER EROSION BARRIER (TEMPORARY)
- PERIMETER EROSION BARRIER WITH ORANGE CONSTRUCTION FENCE (TEMPORARY)
- PERIMETER EROSION BARRIER WITH WIRE SUPPORT (TEMPORARY)
- DITCH CHECK (TEMPORARY)
- INLET PROTECTION (TEMPORARY)
- FLOW DIRECTION (SEE CROSS SECTIONS FOR DETAILS)
- PROPOSED STORM SEWER (SEE PLAN & PROFILE FOR DETAILS)

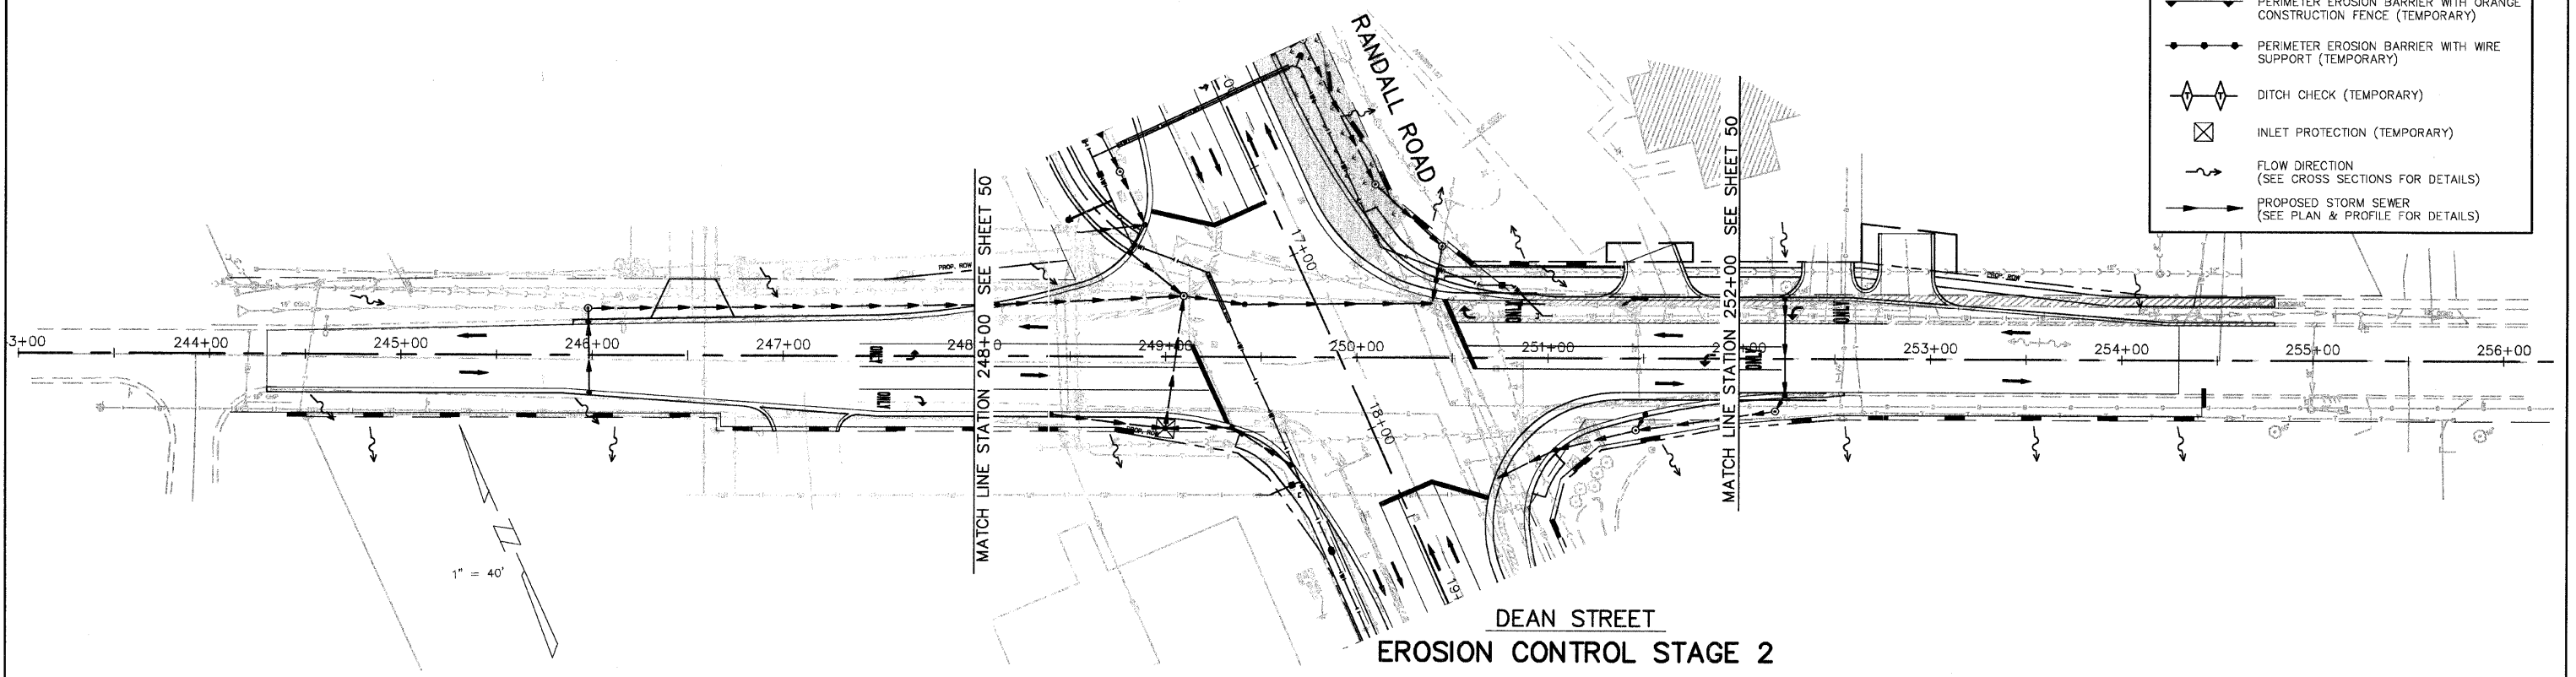

DEAN STREET
 EROSION CONTROL STAGE 2