



F.A.P. ROUTE	COUNTY SECTION	COUNTY	TOTAL SHEET SHTS.	NO.
336	99-00243-00-PV	KANE	268	59
CONTRACT NO. 83782				
EROSION CONTROL STAGE 3 IL. RTE. 64/DEAN ST				
F.H.W.A. REG.5 ILLINOIS PROJECT F-0336(008)				

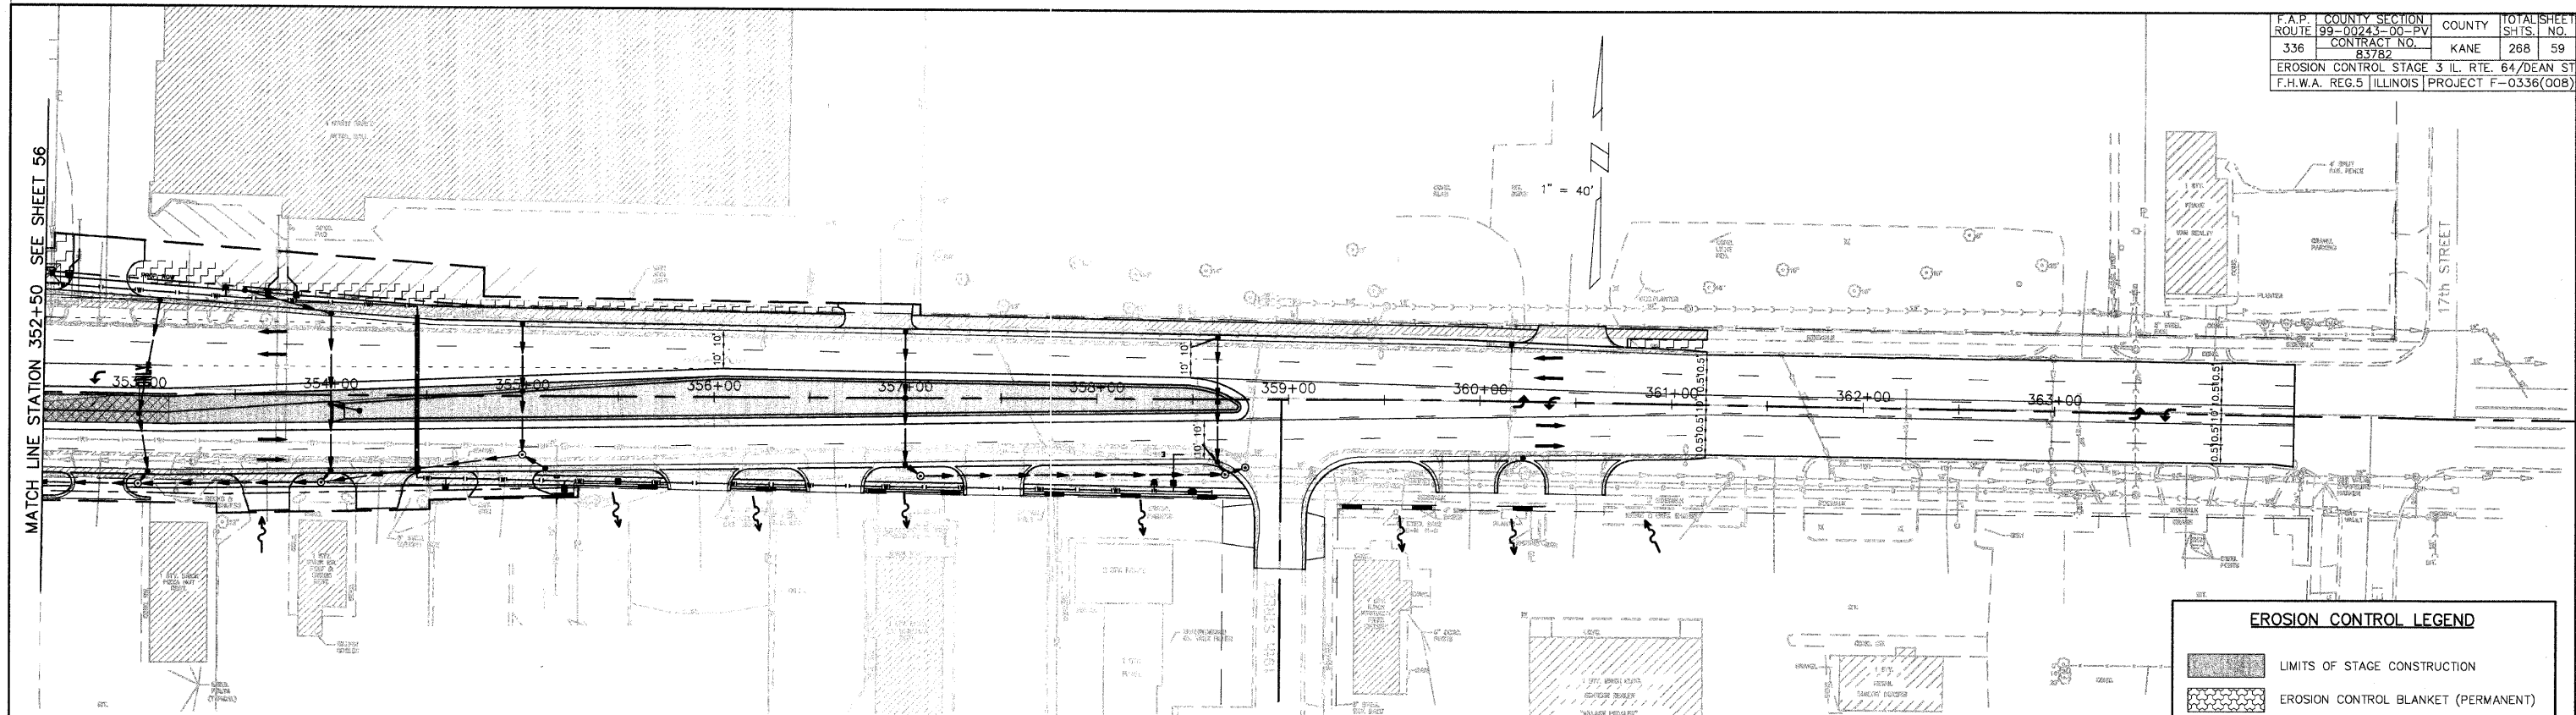

ILLINOIS ROUTE 64  
 EROSION CONTROL STAGE 3

EROSION CONTROL LEGEND	
	LIMITS OF STAGE CONSTRUCTION
	EROSION CONTROL BLANKET (PERMANENT)
	EROSION CONTROL SEEDING & MULCH (TEMPORARY)
	SODDING (PERMANENT)
	SEEDING (PERMANENT)
	NATIVE PLANTINGS (PERMANENT)
	RIPRAP (PERMANENT) (SEE PLAN & PROFILE FOR DETAILS)
	PERIMETER EROSION BARRIER (TEMPORARY)
	PERIMETER EROSION BARRIER WITH ORANGE CONSTRUCTION FENCE (TEMPORARY)
	PERIMETER EROSION BARRIER WITH WIRE SUPPORT (TEMPORARY)
	DITCH CHECK (TEMPORARY)
	INLET PROTECTION (TEMPORARY)
	FLOW DIRECTION (SEE CROSS SECTIONS FOR DETAILS)
	PROPOSED STORM SEWER (SEE PLAN & PROFILE FOR DETAILS)

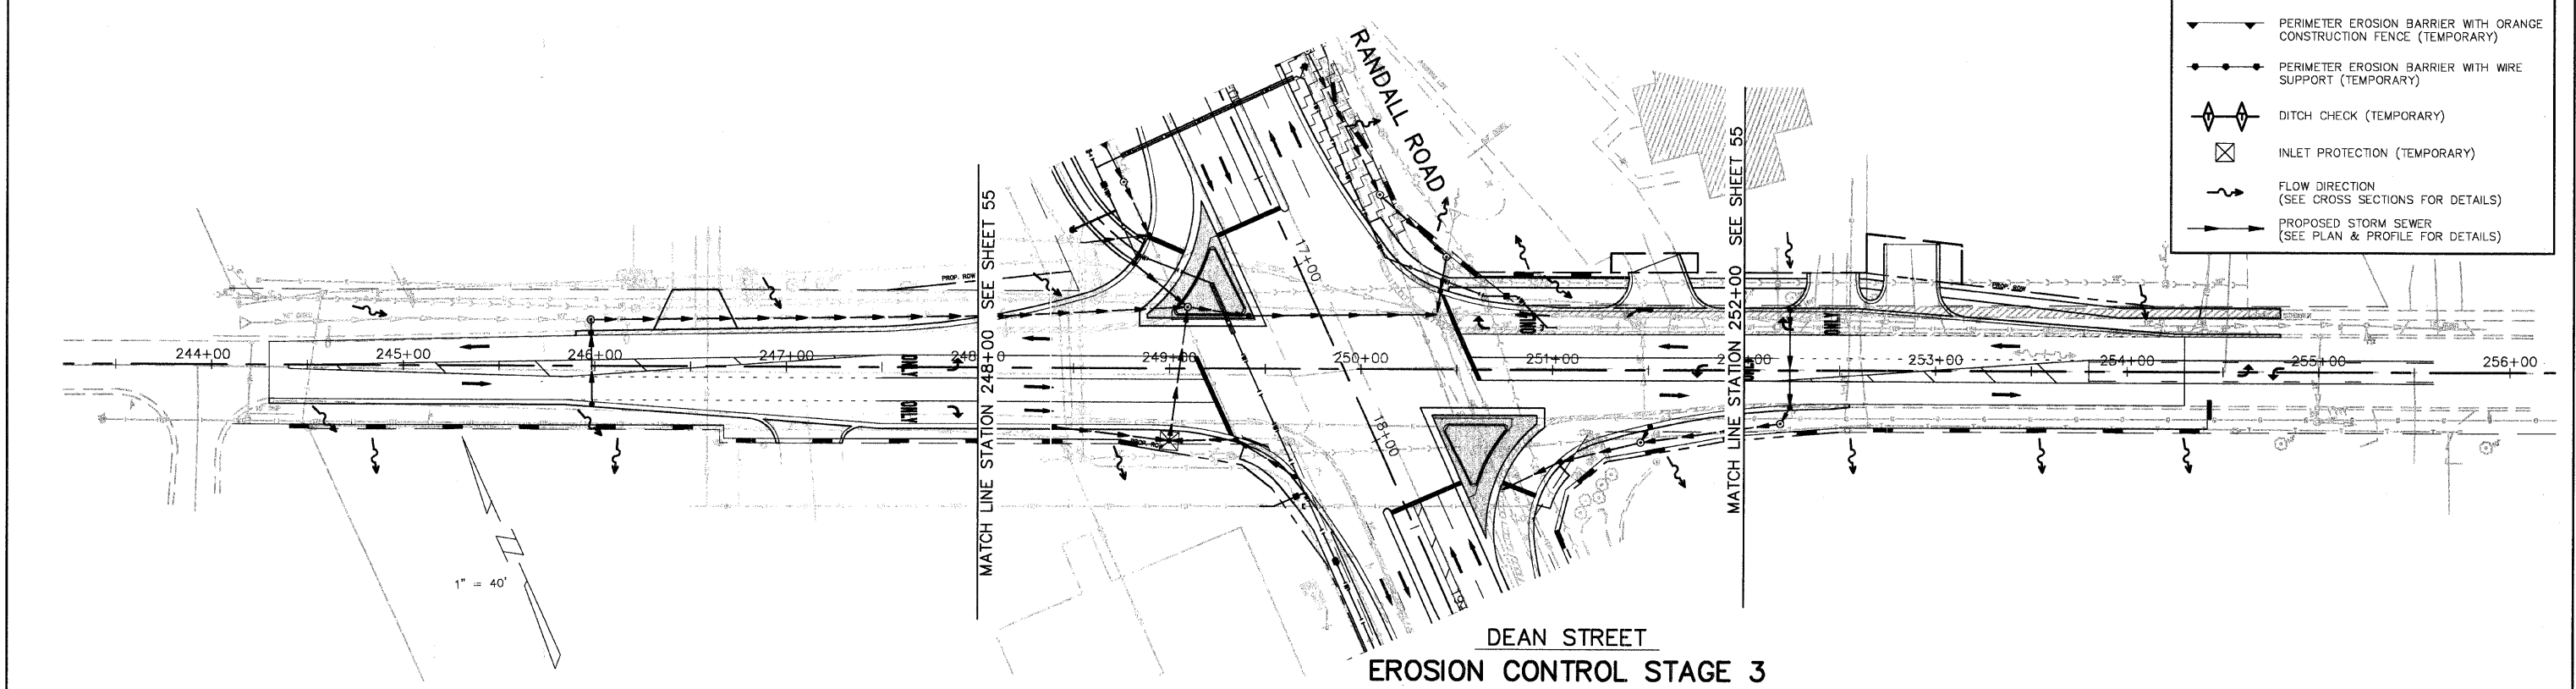

DEAN STREET  
 EROSION CONTROL STAGE 3