


F.A.P. ROUTE	COUNTY SECTION	COUNTY	TOTAL SHEETS
336	99-00243-00-PV	KANE	268
CONTRACT NO.			63
83782			
PLAN STA. 15+50 TO STA. 19+50			
F.H.W.A. REG.5 ILLINOIS PROJECT F-0336(008)			

MATCH LINE STA.15+50 SHEET NO. 62

**RANDALL ROAD
 C CURVE #1**

INCLUDED ANGLE = 01°-32'-13"
 RADIUS = 17520.00'
 TANGENT LENGTH = 234.98'
 ARC LENGTH = 469.93'
 CHORD LENGTH = 469.92'
 EXTERNAL SECANT = 1.58'
 MID ORDINATE = 1.58'
 DEGREE OF CURVE = 00°-19'-37"
 PC STA. = 15+79.77
 PT STA. = 20+49.70

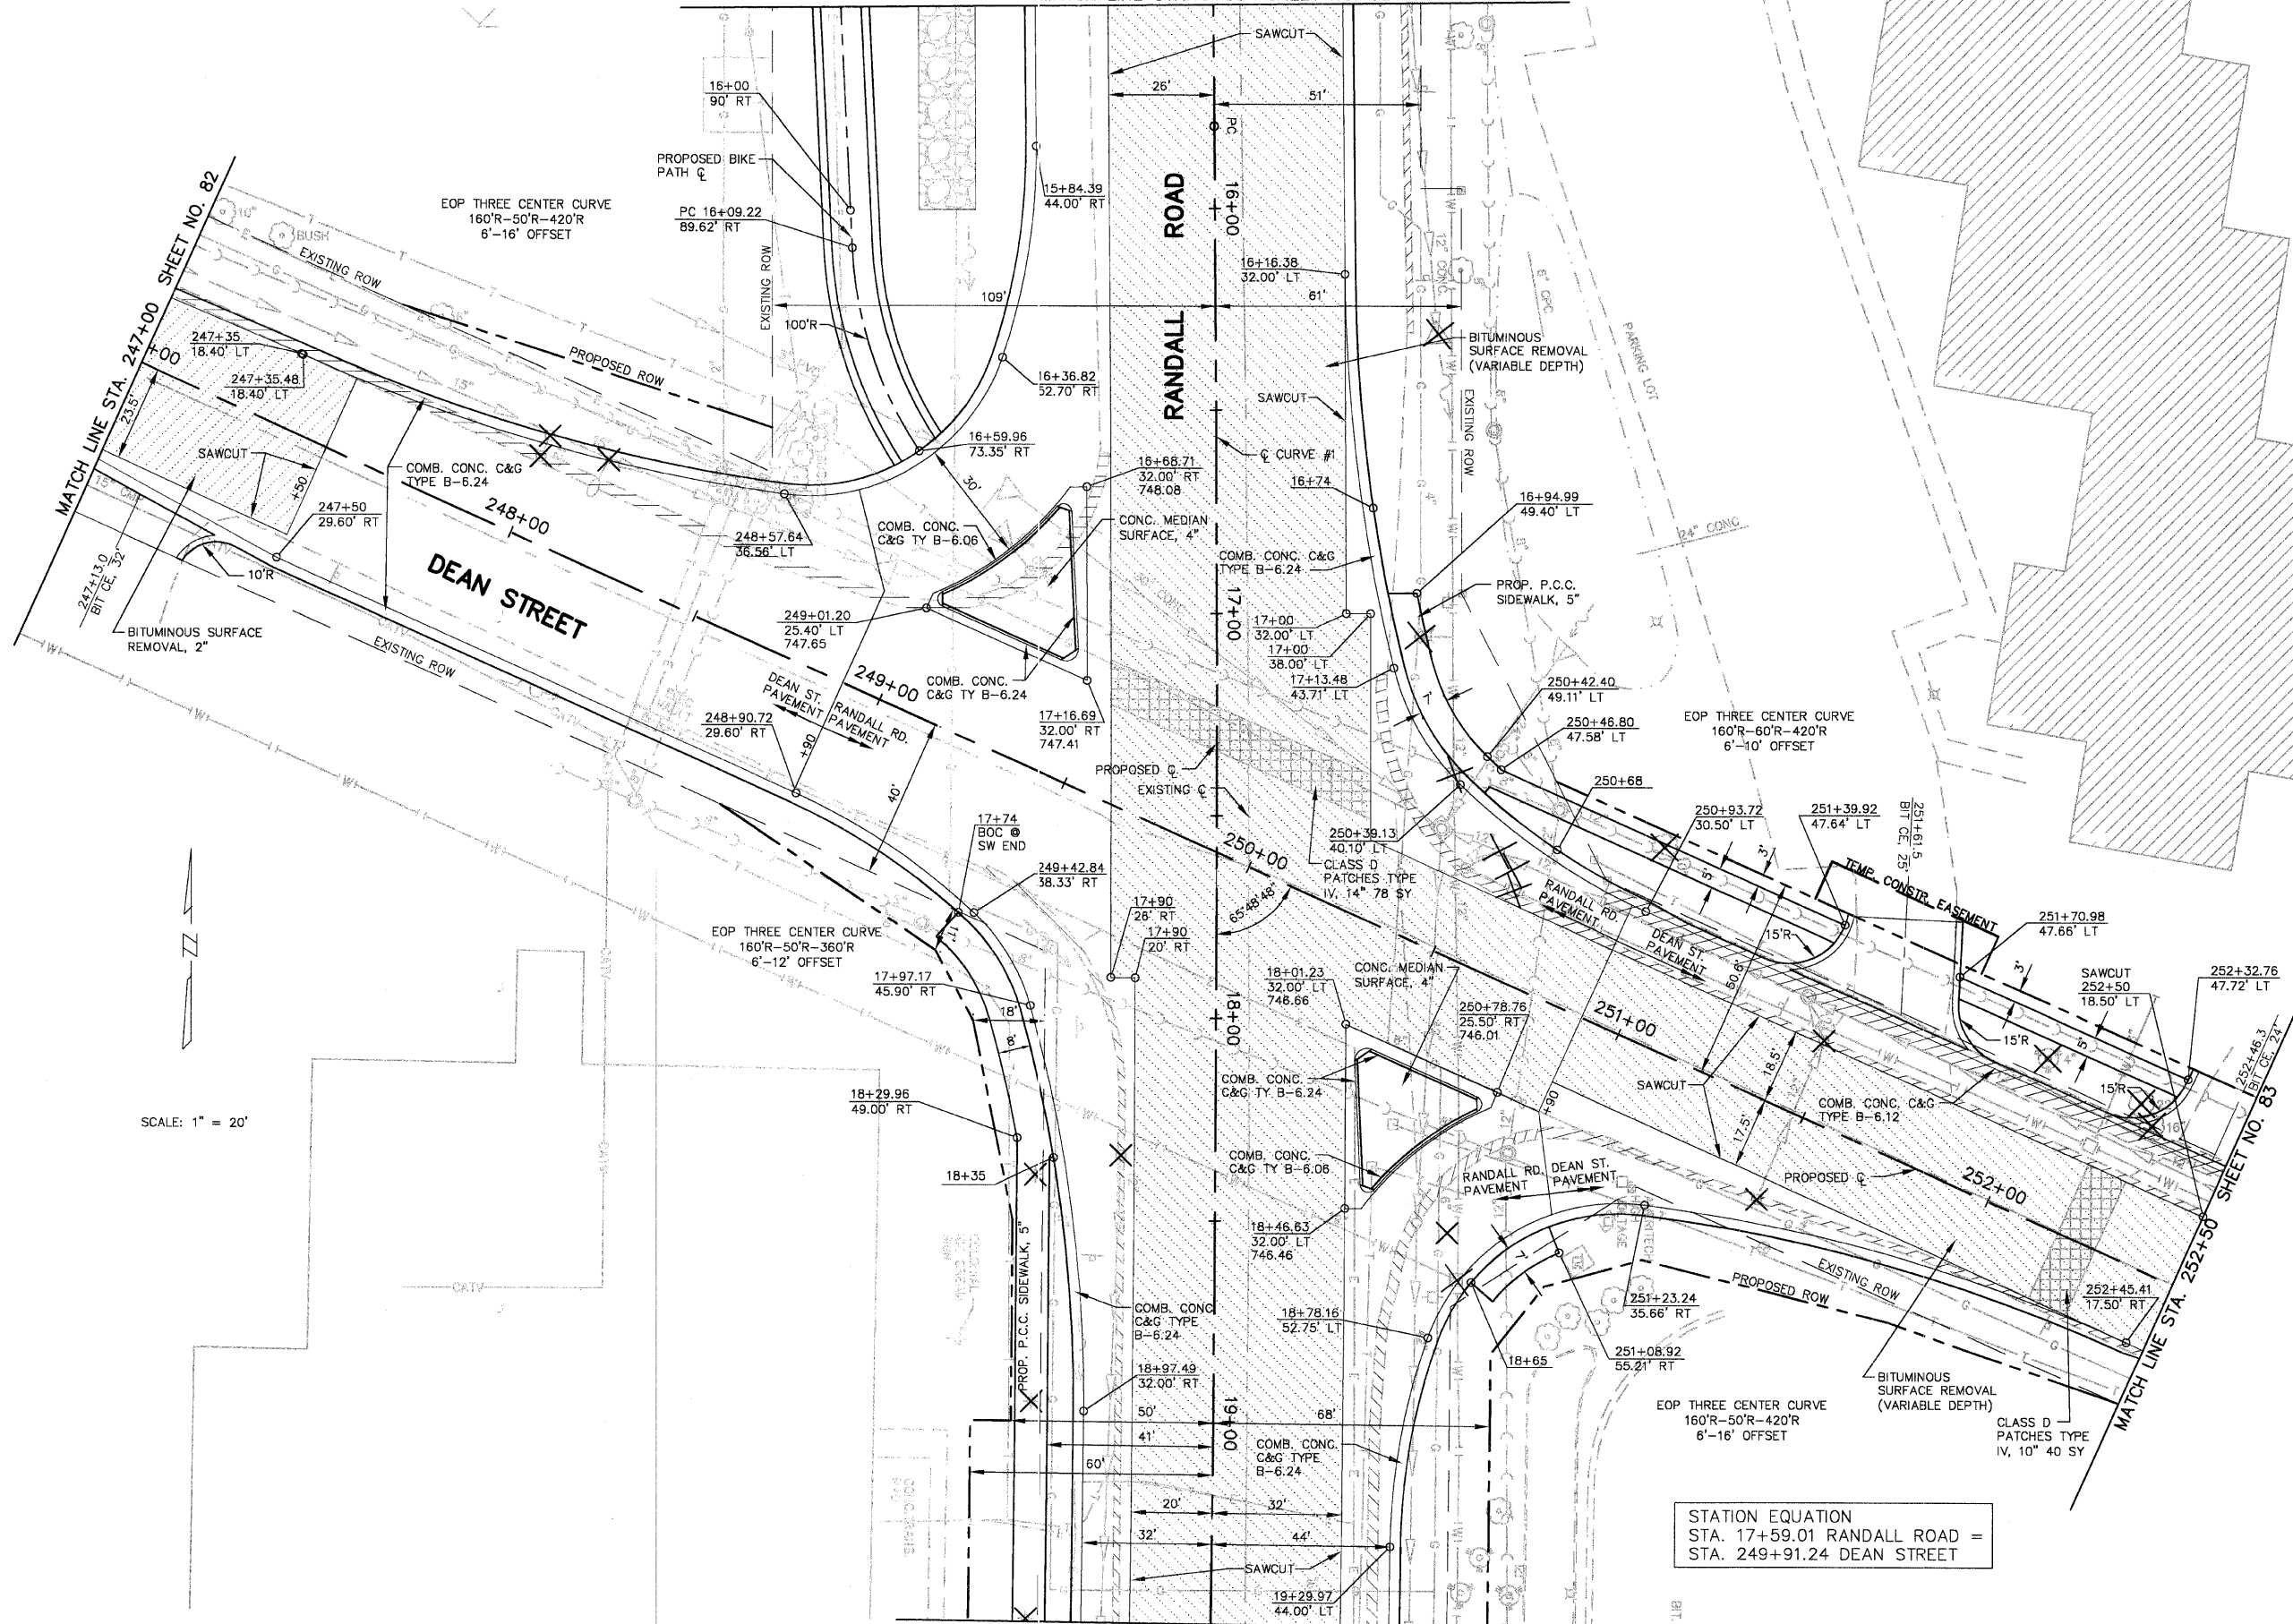

SCALE: 1" = 20'

STATION EQUATION
 STA. 17+59.01 RANDALL ROAD =
 STA. 249+91.24 DEAN STREET

MATCH LINE STA.19+50 SHEET NO. 64

MATCH LINE STA. 252+50 SHEET NO. 83

MATCH LINE STA. 247+00 SHEET NO. 82