


F.A.P. ROUTE	COUNTY SECTION	COUNTY	TOTAL SHEETS
336	99-00243-00-PV	KANE	268
CONTRACT NO. 83782			70
PLAN & PROFILE STA. 41+50 TO STA. 46+50			
F.H.W.A. REG.5 ILLINOIS PROJECT F-0336(008)			

**RANDALL ROAD
 C CURVE #3**

INCLUDED ANGLE = 00°-36'-46"
 RADIUS = 4000.00'
 TANGENT LENGTH = 21.39'
 CHORD LENGTH = 42.79'
 EXTERNAL SECANT = 0.05'
 MID ORDINATE = 0.06'
 DEGREE OF CURVE = 01°-25'-57"
 PC = 45+43.70
 PT = 45+86.48

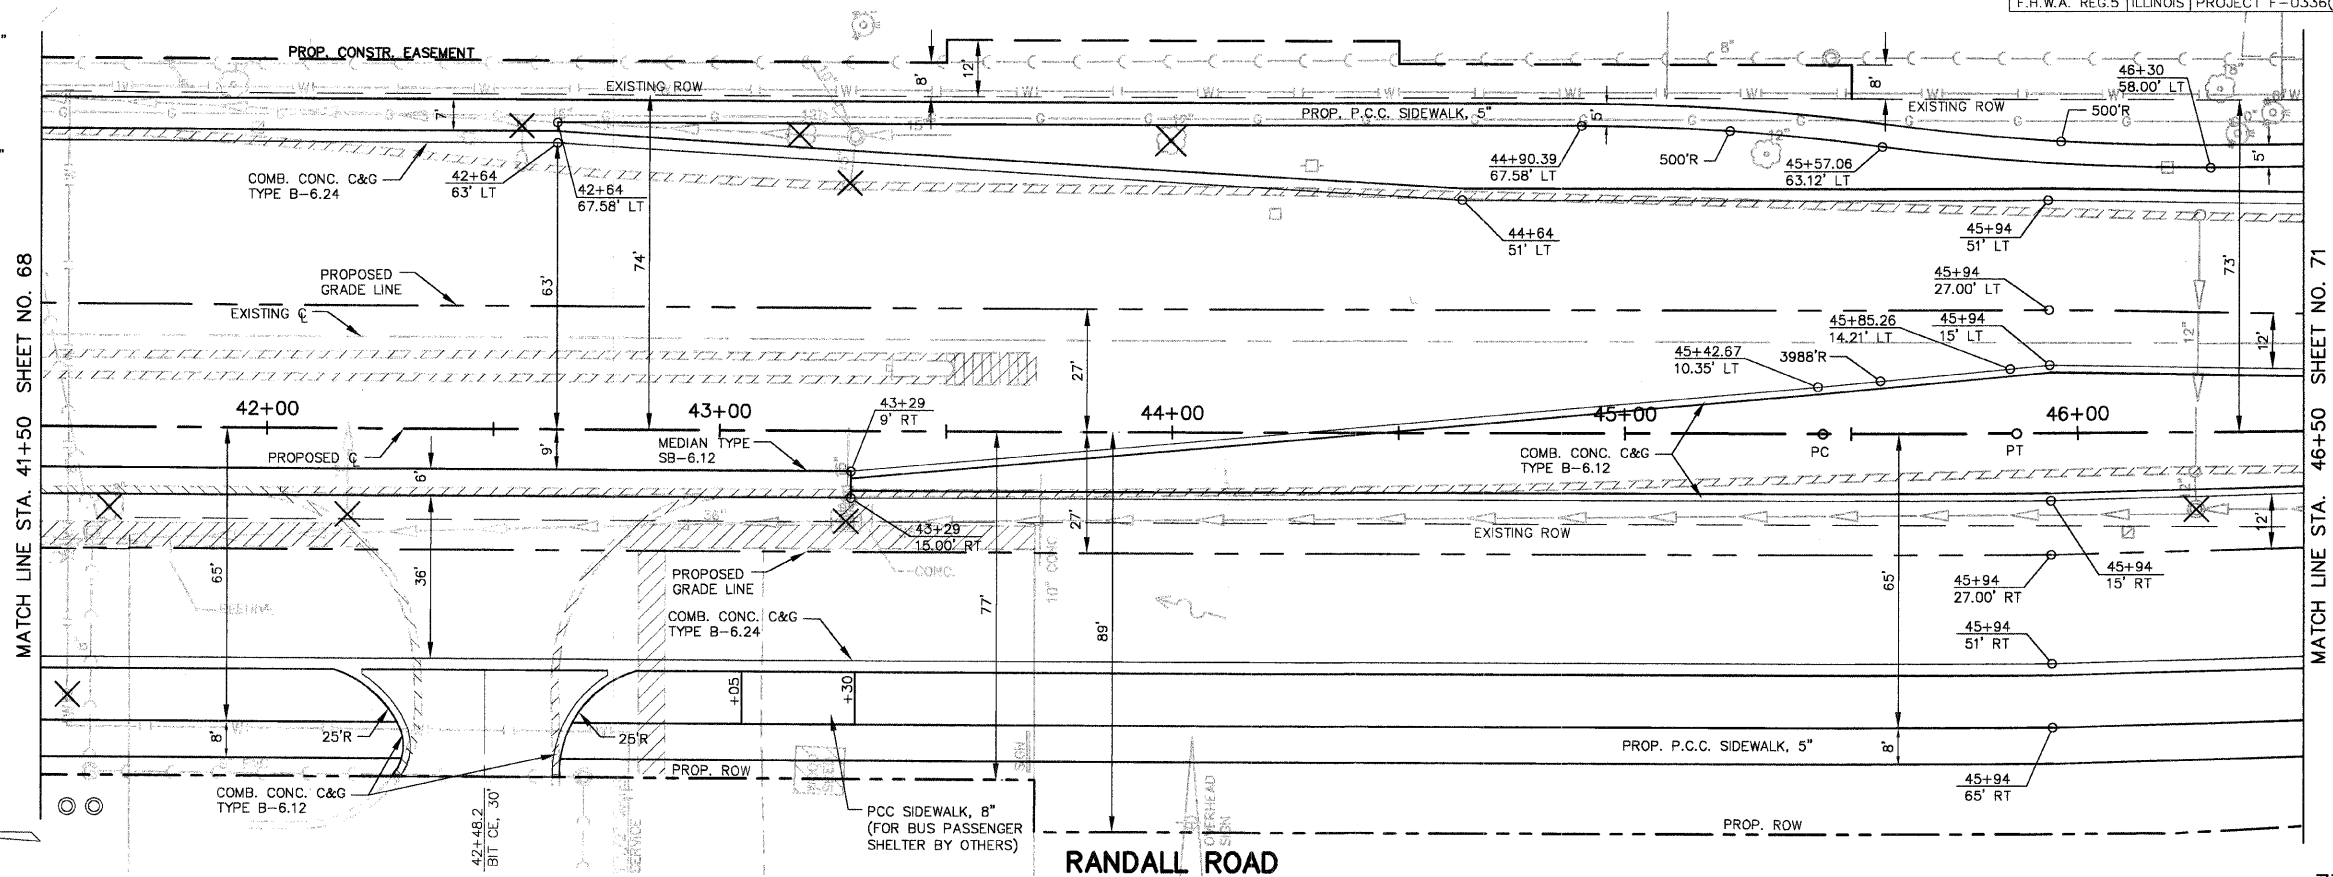

SCALE: 1" = 20'

