



F.A.P. ROUTE 336	COUNTY SECTION 99-00243-00-PV	CONTRACT NO. 83782	COUNTY KANE	TOTAL SHEET 268	SHTS. NO. 71
PLAN & PROFILE STA. 46+50 TO STA. 51+50			F.H.W.A. REC.5 ILLINOIS PROJECT F-0336(00B)		

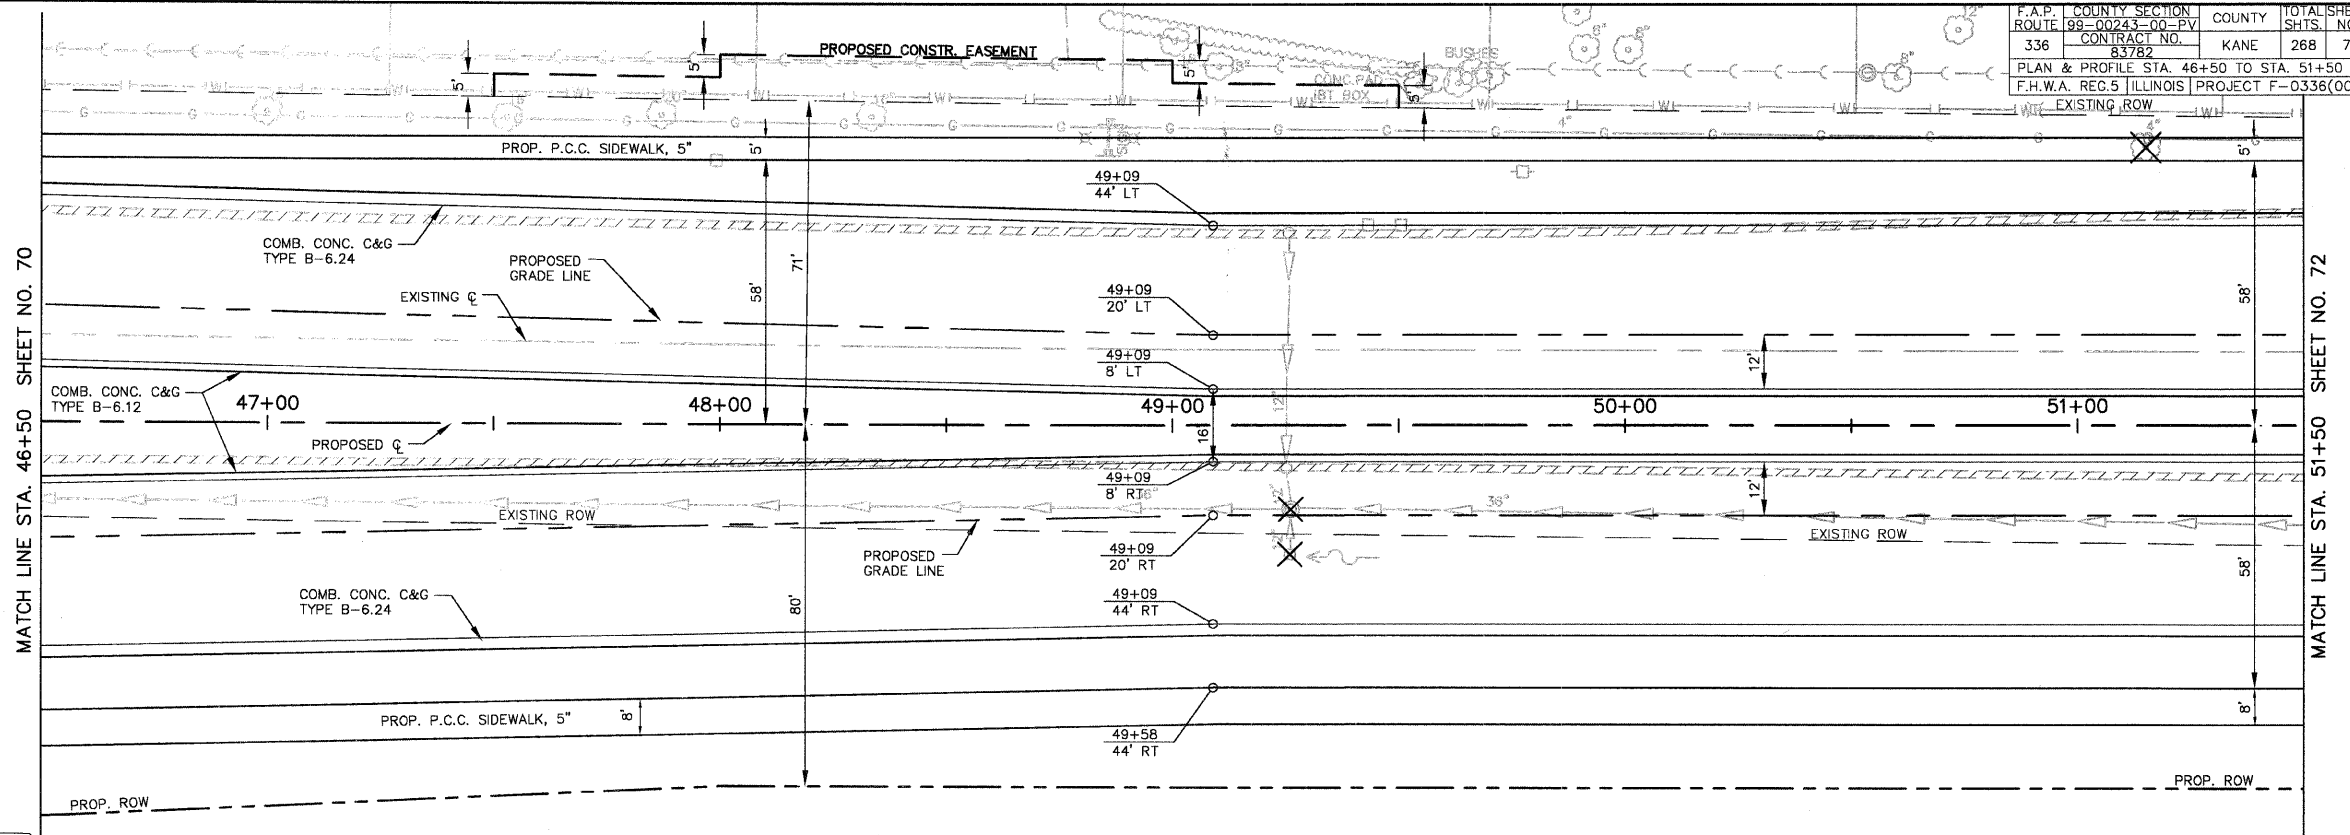

SCALE: 1" = 20'

RANDALL ROAD

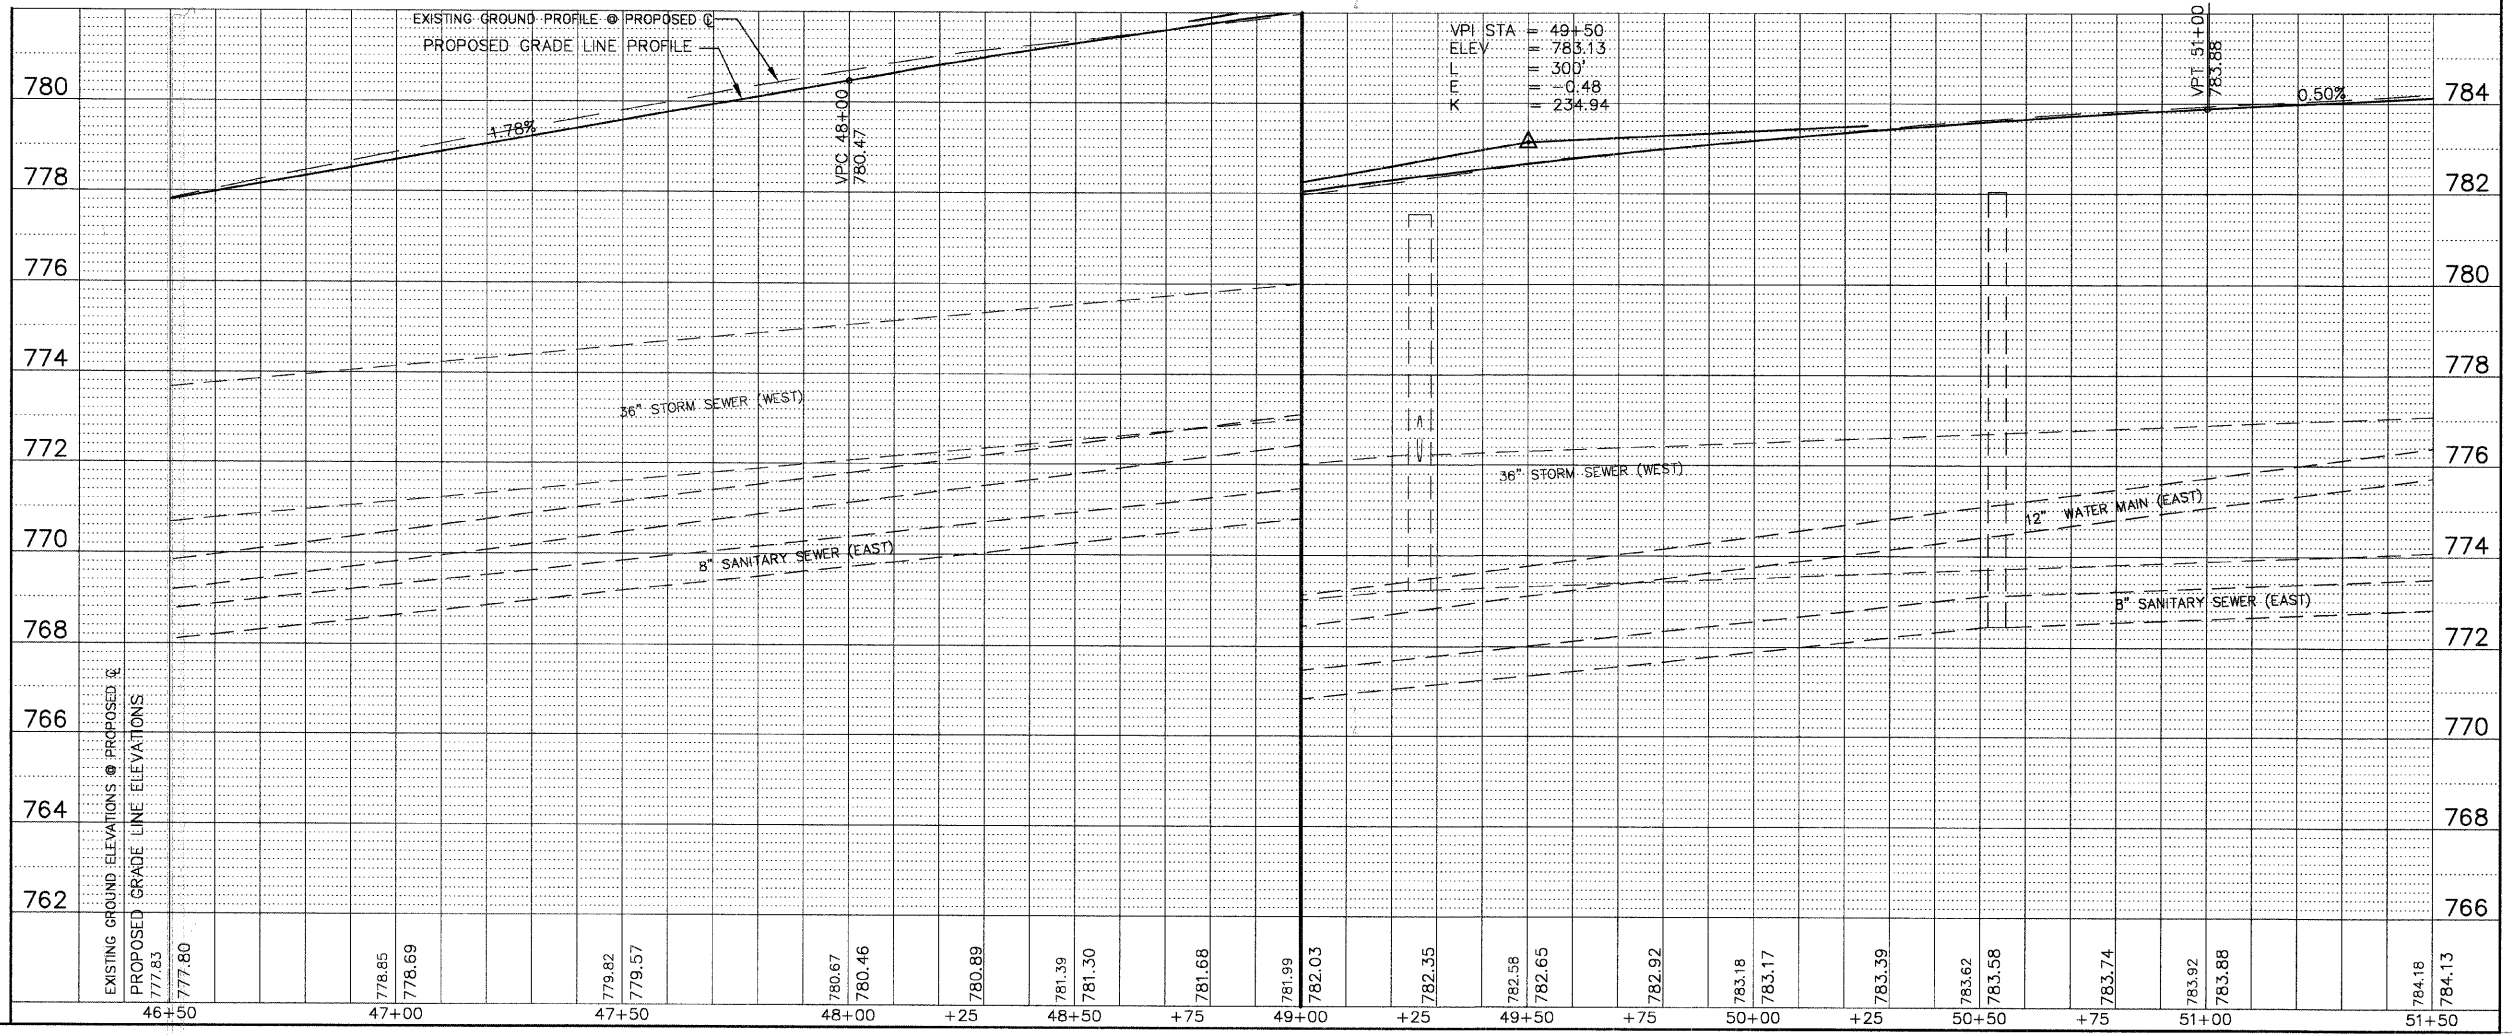

VPI STA = 49+50
 ELEV = 783.13
 L = 300'
 F = 0.48
 K = 234.94