


F.A.P. ROUTE	COUNTY SECTION	COUNTY	TOTAL SHEETS
336	99-00243-00-PV	KANE	268
CONTRACT NO. 83782			72
PLAN & PROFILE STA. 51+50 TO STA. 56+50			
F.H.W.A. REG.5 ILLINOIS PROJECT F-0336(00B)			

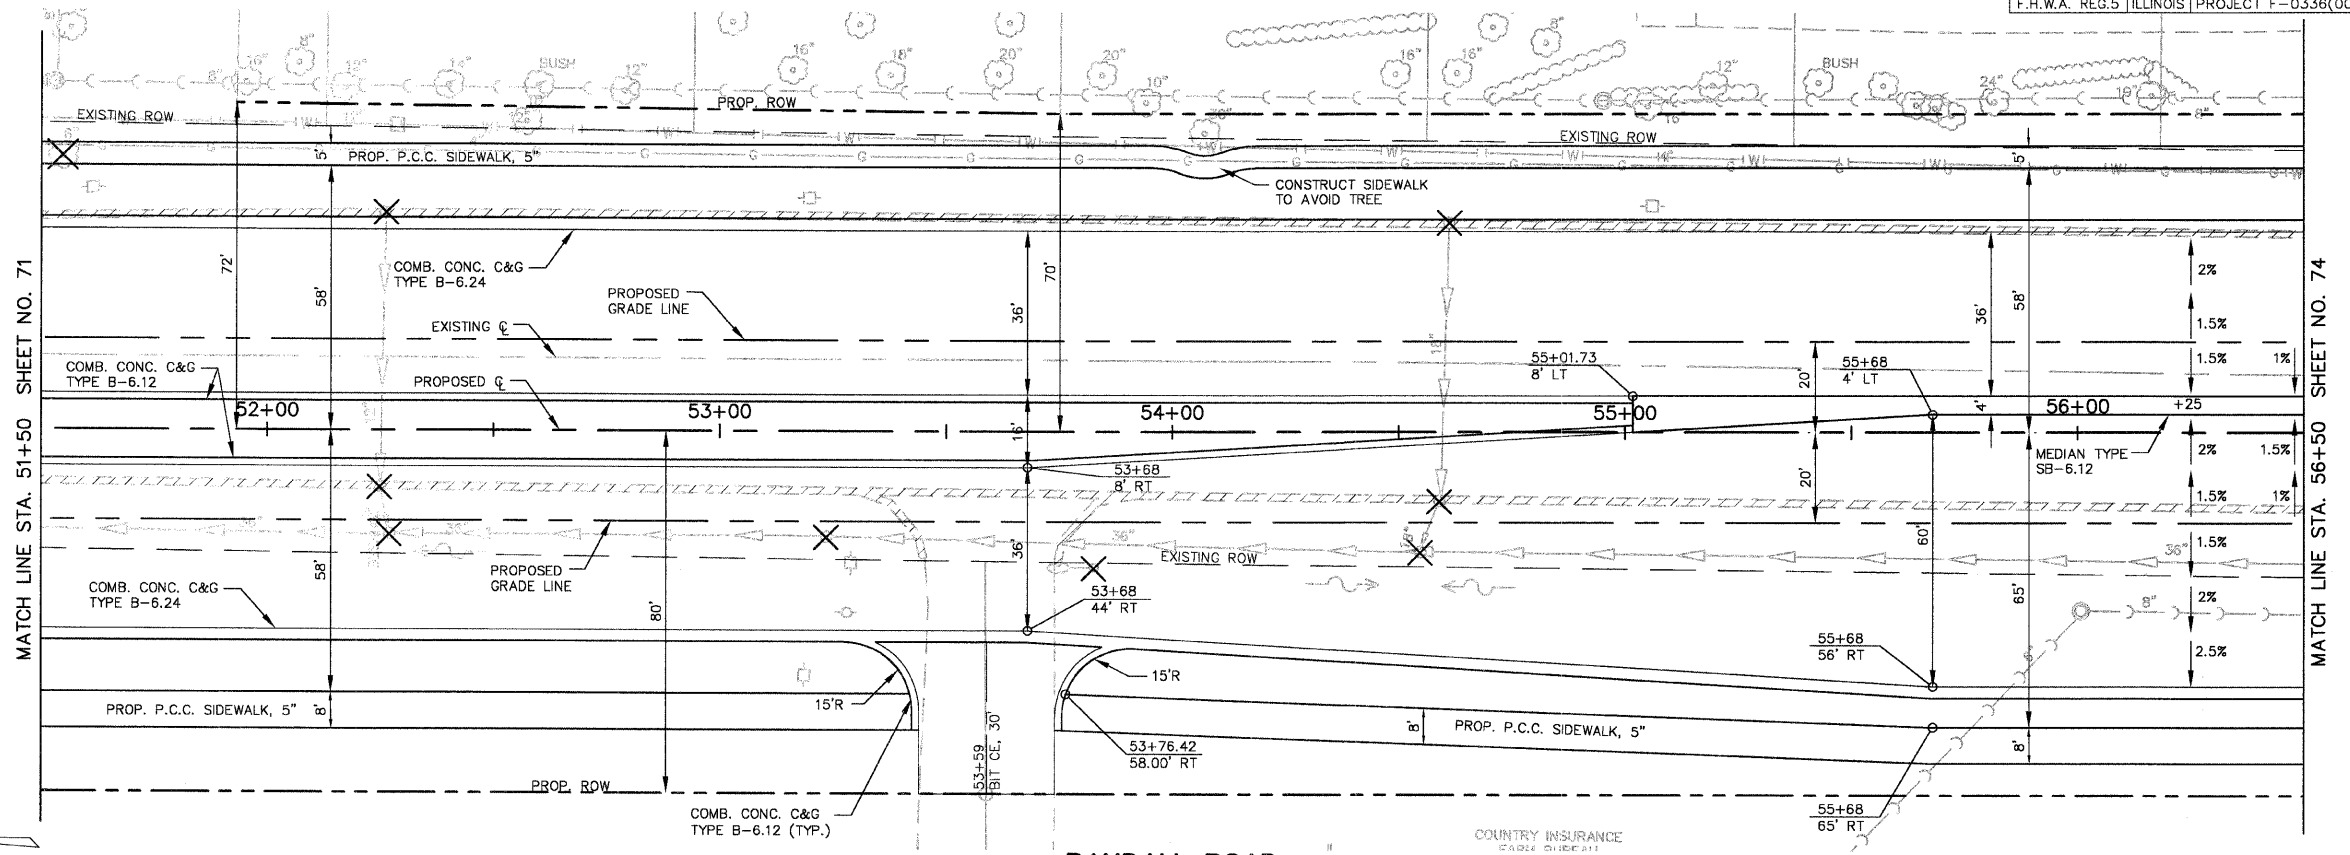

SCALE: 1" = 20'

RANDALL ROAD

