


F.A.P. ROUTE	COUNTY SECTION	COUNTY	TOTAL SHEET
336	99-00243-00-PV	KANE	268
	CONTRACT NO.		74
	83782		
PLAN STA. 56+50 TO STA. 60+00			
F.H.W.A. REG.5 ILLINOIS PROJECT F-0336(008)			

STATION EQUATION  
 58+07.82 RANDALL ROAD =  
 450+04.5 OAK STREET

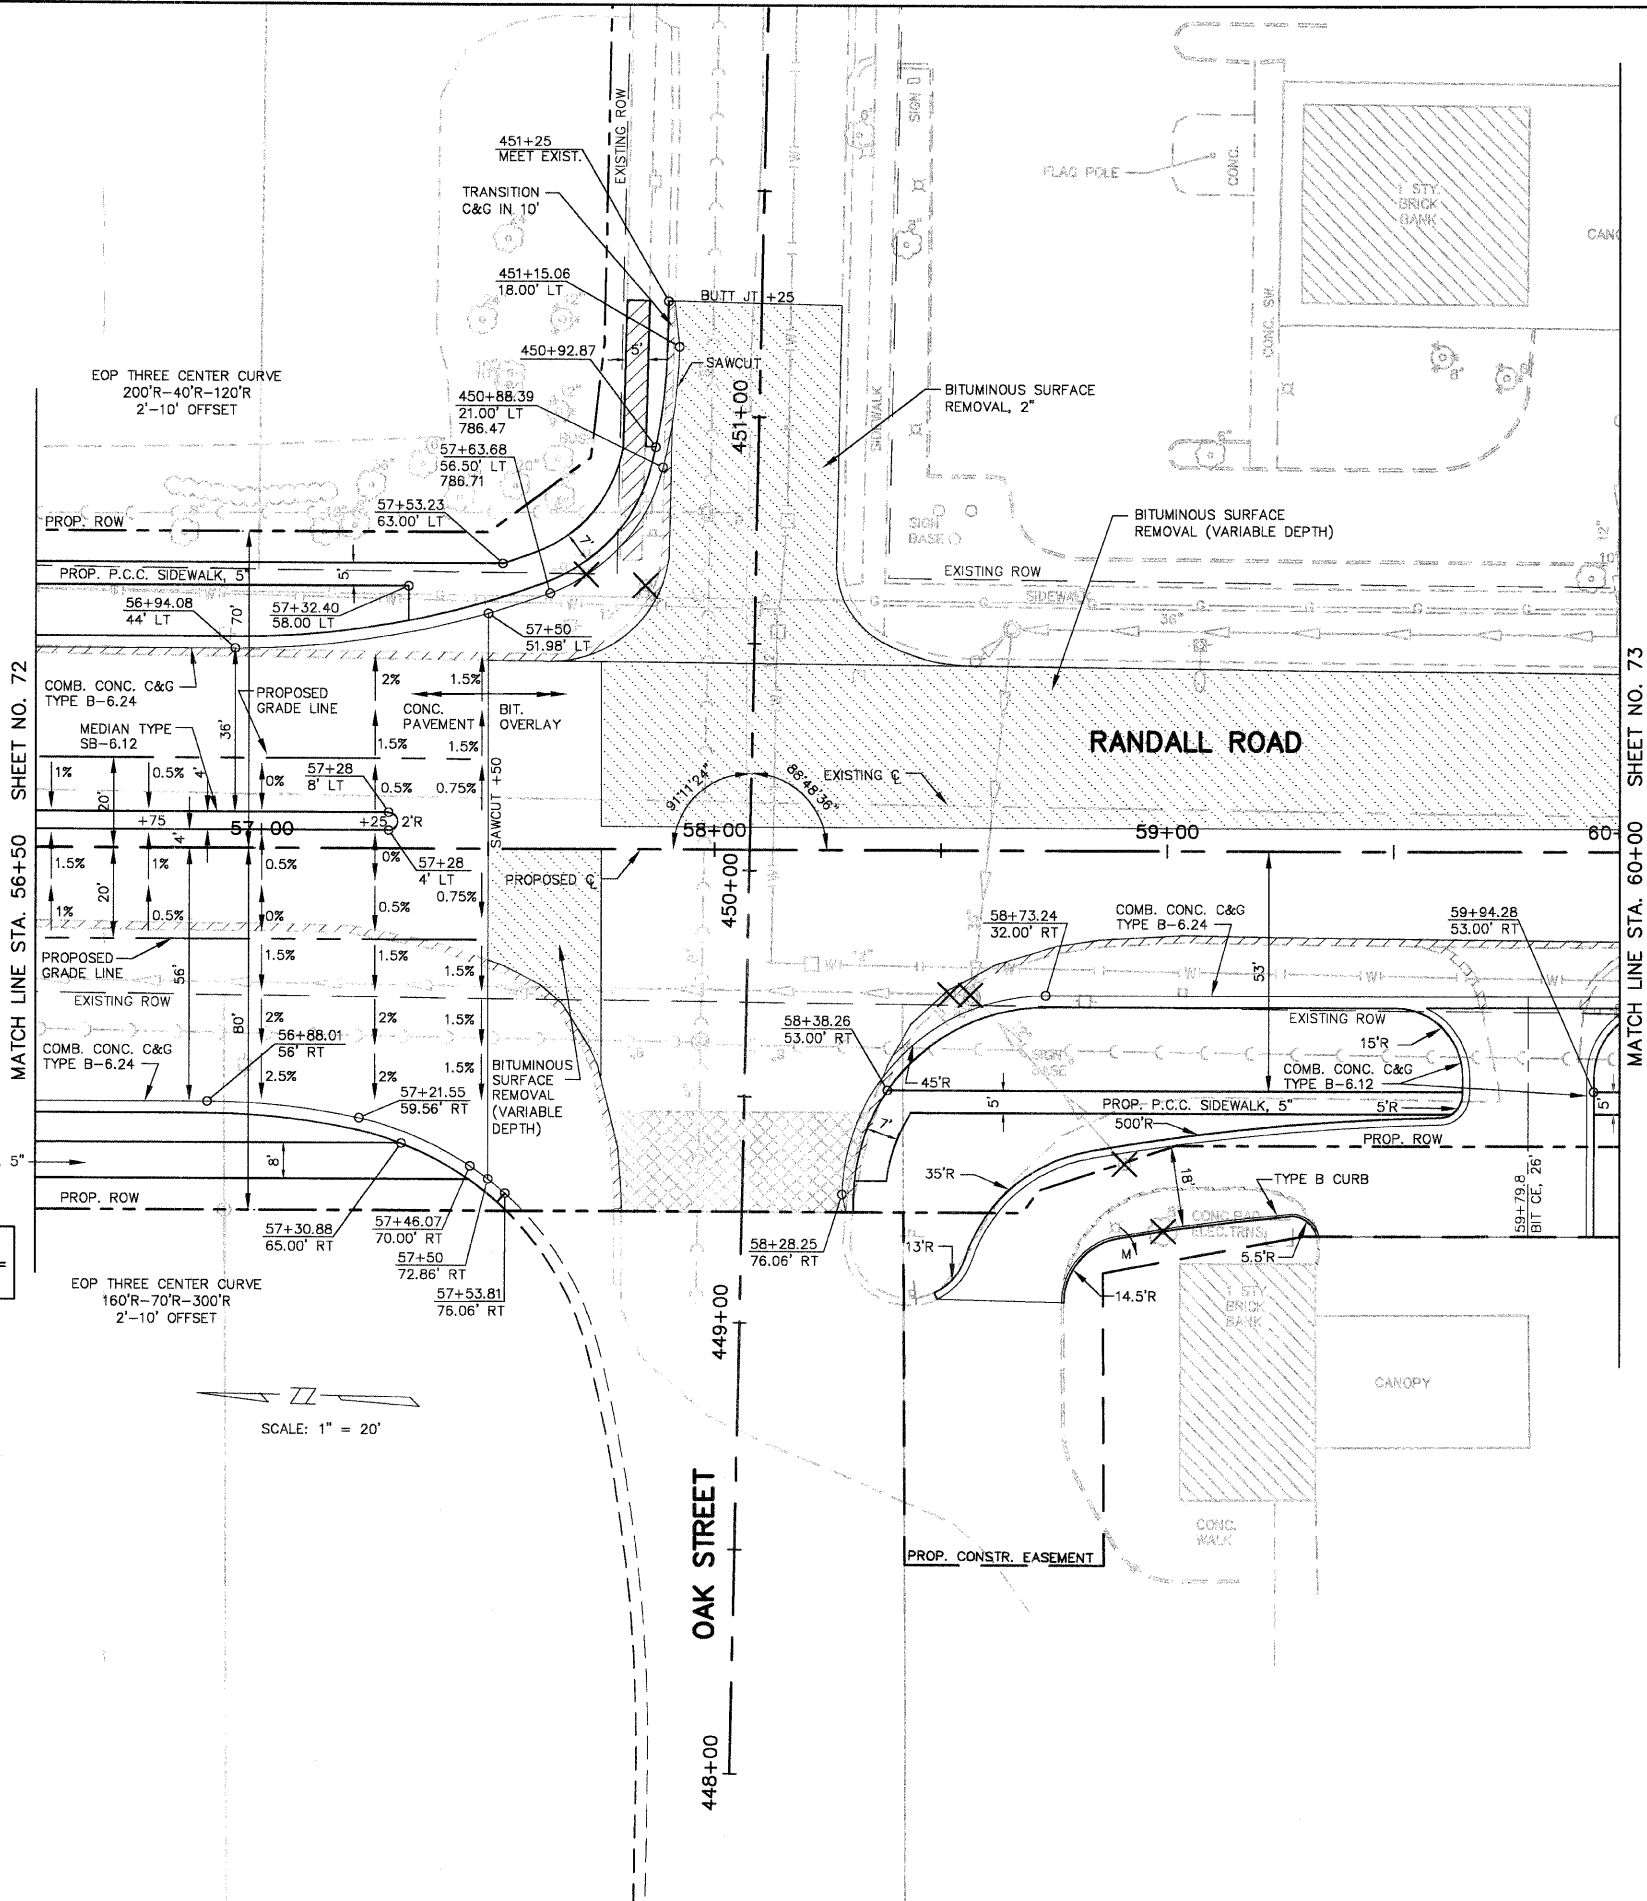

MATCH LINE STA. 56+50 SHEET NO. 72

MATCH LINE STA. 60+00 SHEET NO. 73

SCALE: 1" = 20'