


NO.	STA.	OFFSET	STRUCTURE TYPE/SIZE				FRAME & GRATE	RIM ELEV EP/FR	INVERT (N)	INVERT (S)	INVERT (E)	INVERT (W)
			MH	CB	INL	OTHER						
500	333+35	33' LT				PRC FES 12						784.70
501	335+00	33.5' LT			A 2		8	785.24		783.00		780.47
502	335+00	20.2' LT	A 4				24	785.24	782.88	780.37		780.47
503	335+00	13' RT	A 4			1C	8	785.38	780.03	781.16	779.93	
504	335+00	20' RT	A 4				24	785.24	781.24			
505	336+75	37' LT			C 2		8	783.00		779.00		
506	336+75	23.7' LT	A 4				24	783.35	778.88	778.78		
507	336+75	13' RT	A 4			1C	8	783.56	778.41	779.34	778.08	778.18
508	336+75	20' RT	A 4				24	783.42	779.42			

PIPE NO.	LOCATION FROM STR #	LOCATION TO STR #	DESCRIPTION	DIA (IN)	L (FT)	S (%)	TRENCH BACKFILL	
							L (FT)	VOL (CY)
S500	500	502	SS 2 RCCP IV	12	159	2.56	159	37.3
S501	501	502	SS 1 RCCP IV	12	12	1.00	10	1.3
S502	502	503	SS 2 RCCP IV	12	34	1.00	34	4.5
S503	504	503	SS 1 RCCP IV	12	8	1.00	8	1.1
S504	503	507	SS 2 RCCP IV	12	175	1.00	175	30.3
S505	505	506	SS 2 RCCP IV "O" RING	12	12	1.00	12	3.6
S506	506	507	SS 2 RCCP IV	12	37	1.00	37	4.9
S507	508	507	SS 2 RCCP IV	12	8	1.00	8	1.1
S508	507	512	SS 2 RCCP IV	12	225	1.00	225	29.7

F.A.P. ROUTE	COUNTY SECTION	COUNTY	TOTAL SHEET
336	99-00243-00-PV	KANE	268
CONTRACT NO.	83782		101
UTILITY PLAN STA. 331+00 TO STA. 337+00			
F.H.W.A. REG.5   ILLINOIS   PROJECT F-0336(00B)			

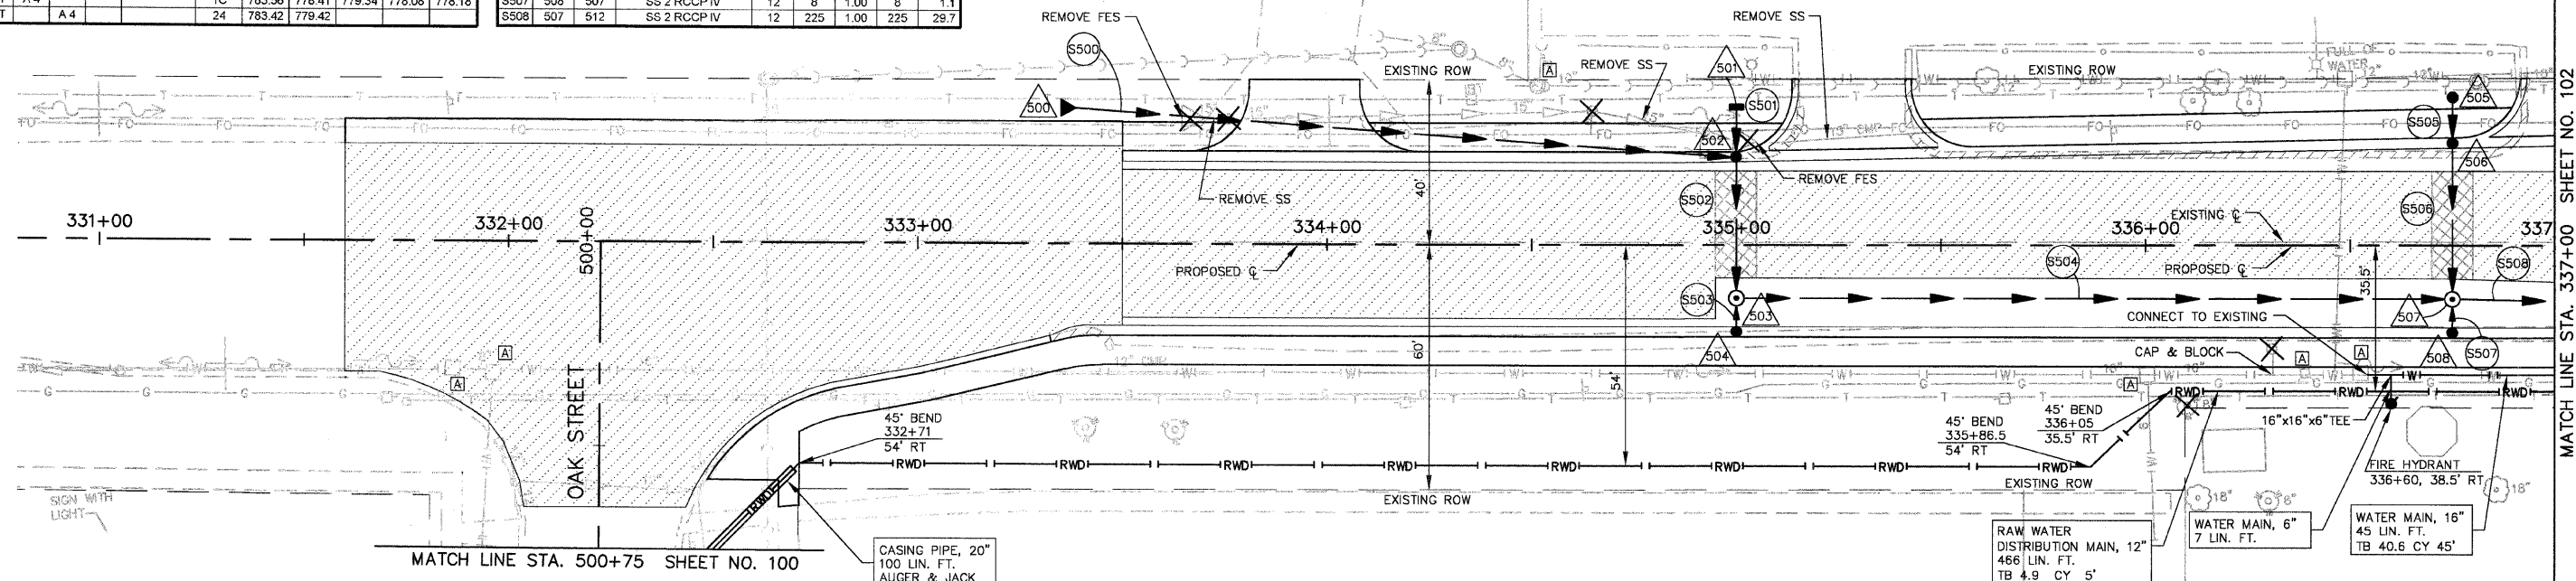

ILLINOIS ROUTE 64

