


PIPE TABLE STA. 358+25 TO STA. 363+00

NO.	STA.	OFFSET	STRUCTURE TYPE/SIZE	FRAME & GRATE	RIM ELEV EPI/FR	INVERT (N)	INVERT (S)	INVERT (E)	INVERT (W)
579	358+63	30.95' LT	A4		24 769.83		766.63		
580	358+63	1.5' RT	A4		1P 770.34	766.48	766.38		
581	358+63	32.06' RT	A4		24 769.81	766.24	766.14		
582	358+67	39.0' RT	A4		1C 770.20	766.10		766.00	766.11
583	358+77.5	35.5' RT	A4		1C 769.51			765.83 EX	765.93
584	360+16	28.30' LT	A4		24 767.30	764.82 EX	764.03		
585	360+23	28.13' RT	A4		24 767.18		763.41 EX		

PIPE TABLE STA. 358+25 TO STA. 363+00

PIPE NO.	LOCATION FROM STR #	TO STR #	DESCRIPTION	DIA (IN)	L (FT)	S (%)	TRENCH BACKFILL	
							L (FT)	VOL (CY)
S579	579	580	SS 1 RCCP IV	12	33	0.45	33	4.4
S580	580	581	SS 1 RCCP IV	12	31	0.45	31	4.1
			"O" RING					
S581	581	582	SS 1 RCCP IV	12	7	0.57	7	2.1
S582	582	583	SS 1 RCCP IV	15	11	0.64	11	1.3
S583	584	EX	SS 1 RCCP IV	12	4	1.00	4	0.5

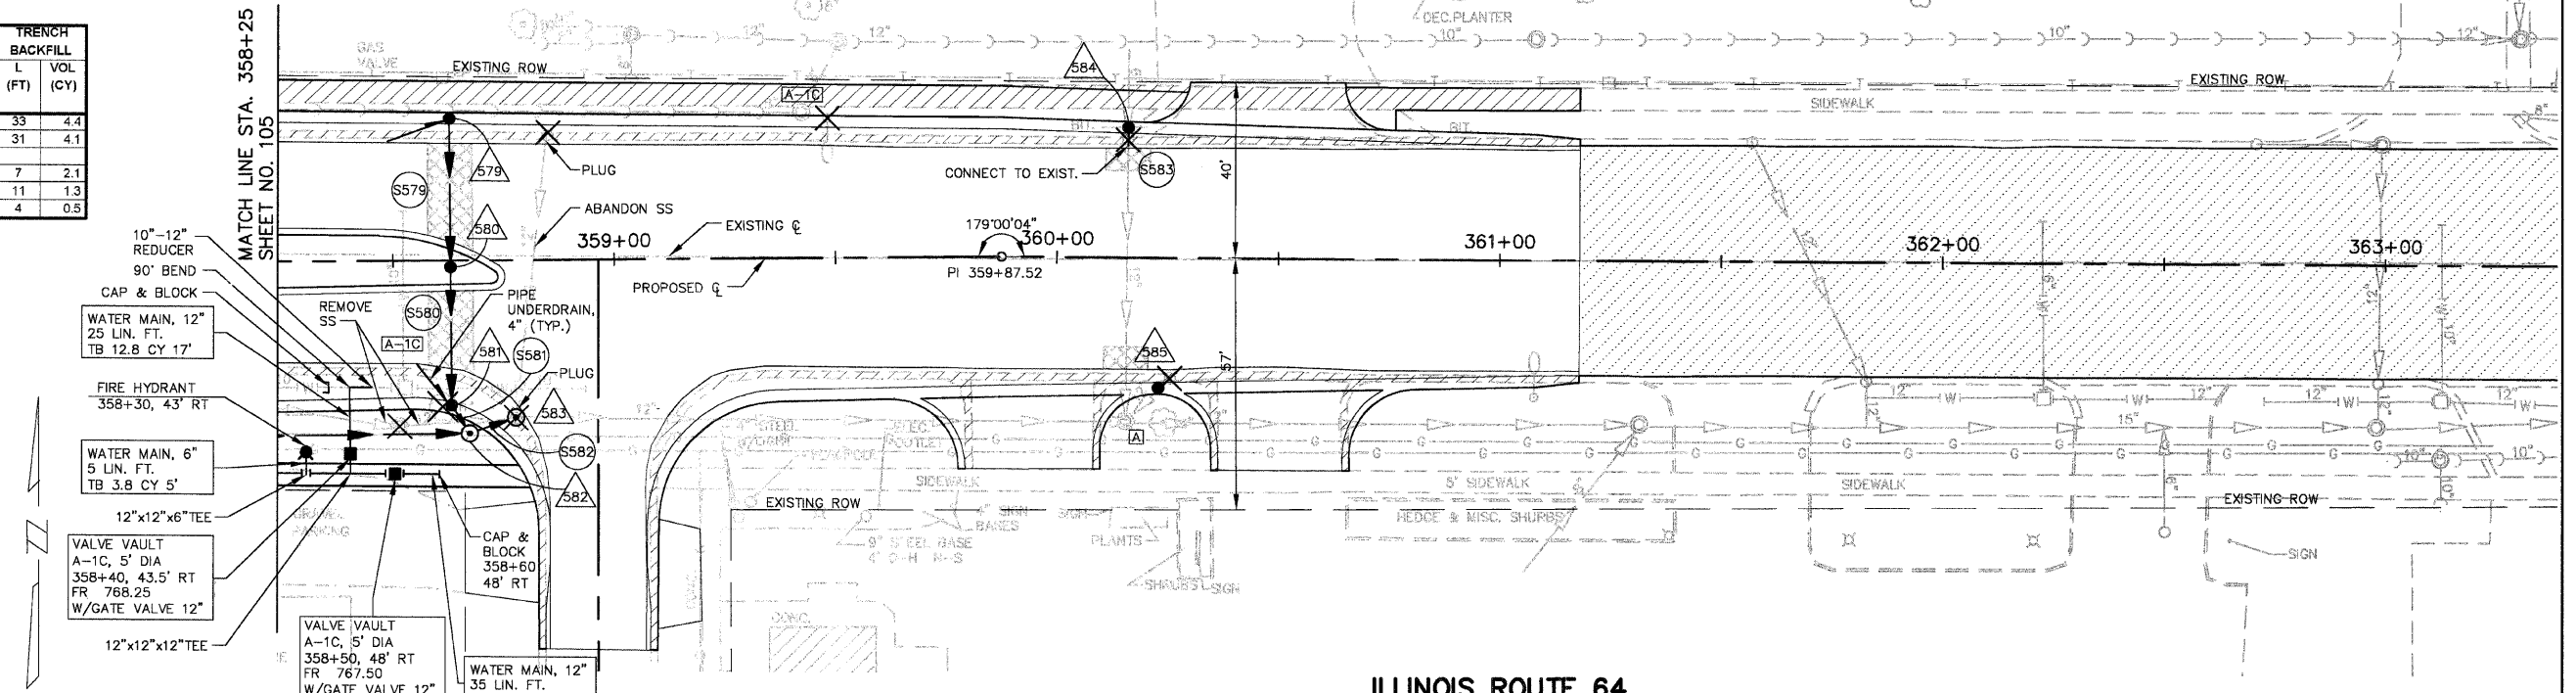

SCALE: 1" = 20'

ILLINOIS ROUTE 64

