
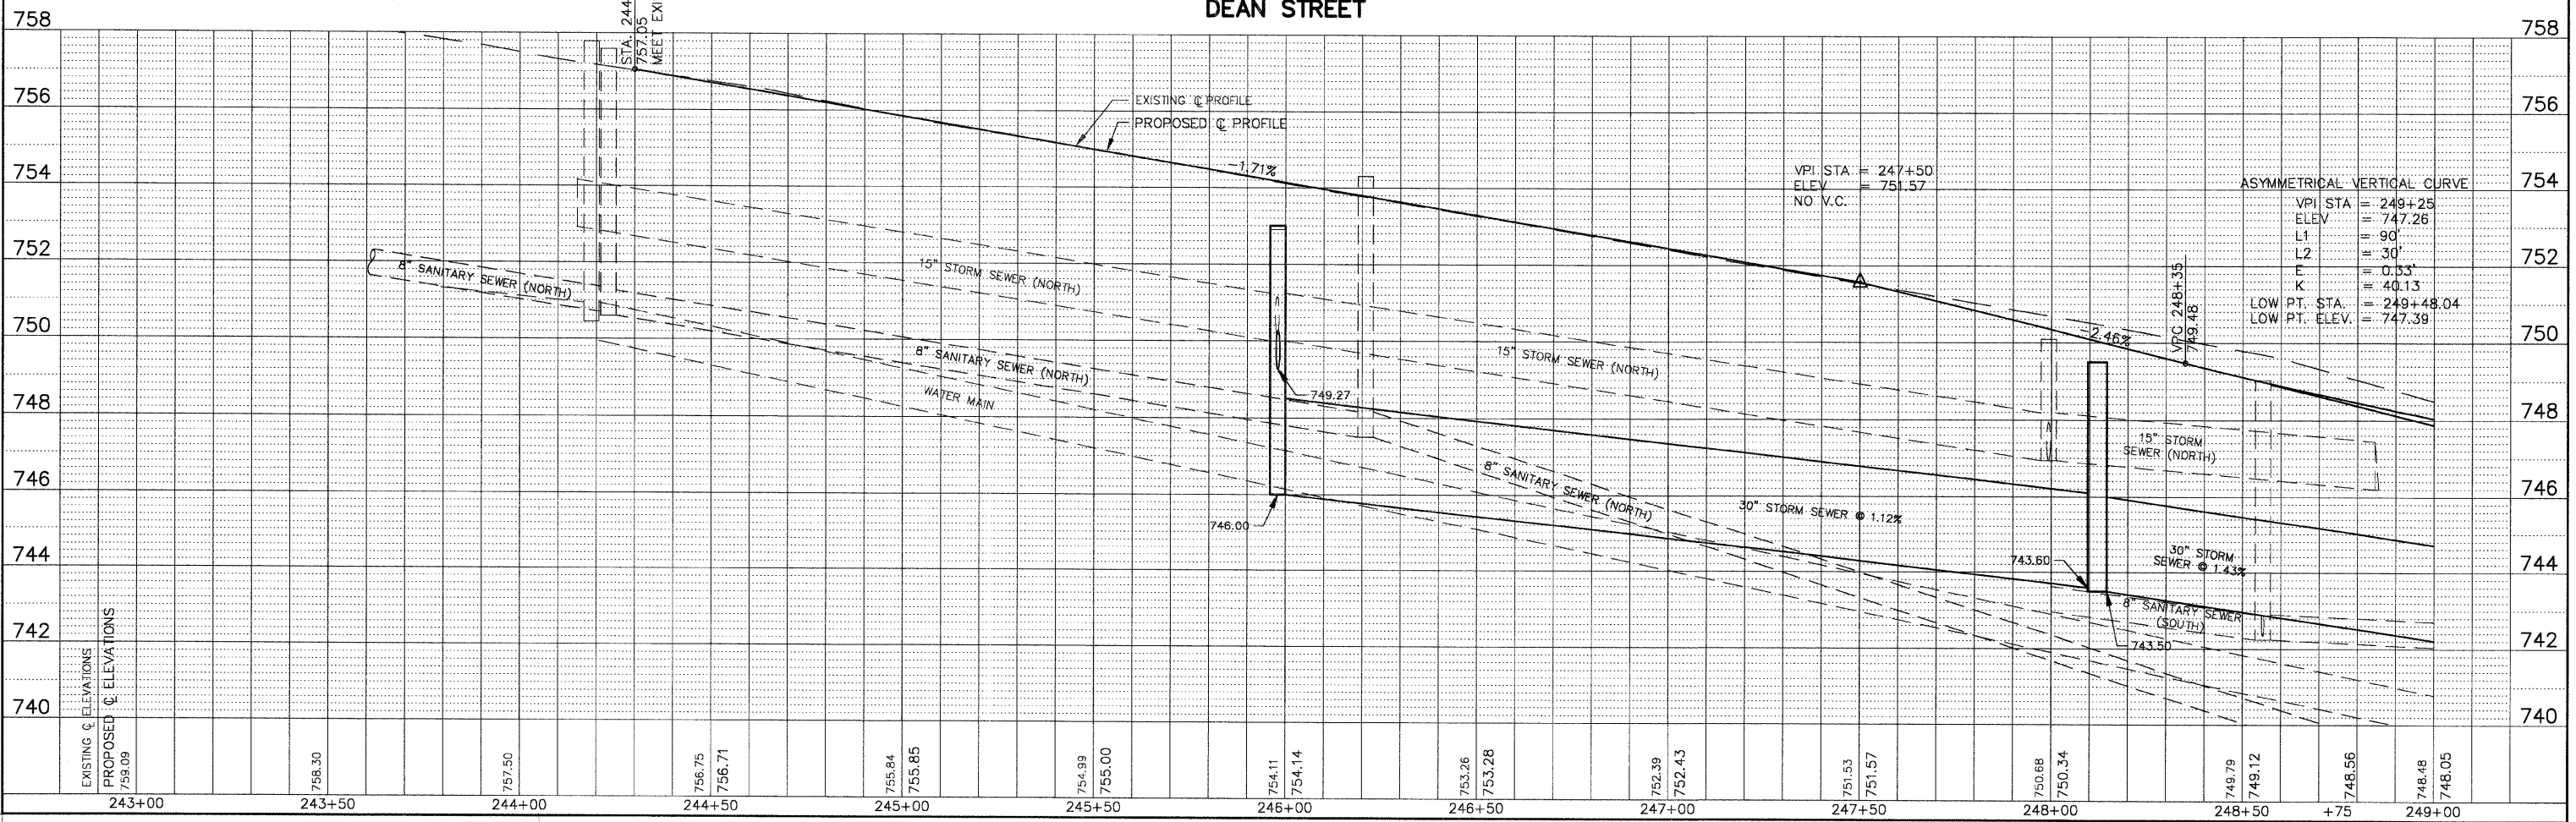


NO.	STA.	OFFSET	STRUCTURE TYPE/SIZE				FRAME & GRATE	RIM ELEV EP/FR	INVERT (N)	INVERT (S)	INVERT (E)	INVERT (W)
			MH	CB	INL	OTHER						
301	245+98	18.55' RT	A	4			24	753.80	749.80			
302	245+98	15.83' LT	A	4			24	753.83	749.34	749.44		
303	245+98	24.0' LT	B				7	753.00	749.27	746.00	750.00 EX	

PIPE NO.	LOCATION FROM STR #	LOCATION TO STR #	DESCRIPTION	DIA (IN)	L (FT)	S (%)	TRENCH BACKFILL	
							L (FT)	VOL (CY)
S301	301	302	SS 1 RCCP IV	12	36	1.00	36	6.2
S302	302	303	SS 1 RCCP IV	12	7	1.00	2	2.2
S303	303	31	SS 2 RCCP IV "O" RING	30	214	1.12	214	208.9

F.A.P. ROUTE	COUNTY SECTION	COUNTY	TOTAL SHEET SHITS. NO.
99-00243-00-PV	837B2	KANE	268 107
UTILITY PLAN STA. 244+30 TO STA. 249+00			
F.H.W.A. REG.5 ILLINOIS PROJECT F-0336(008)			

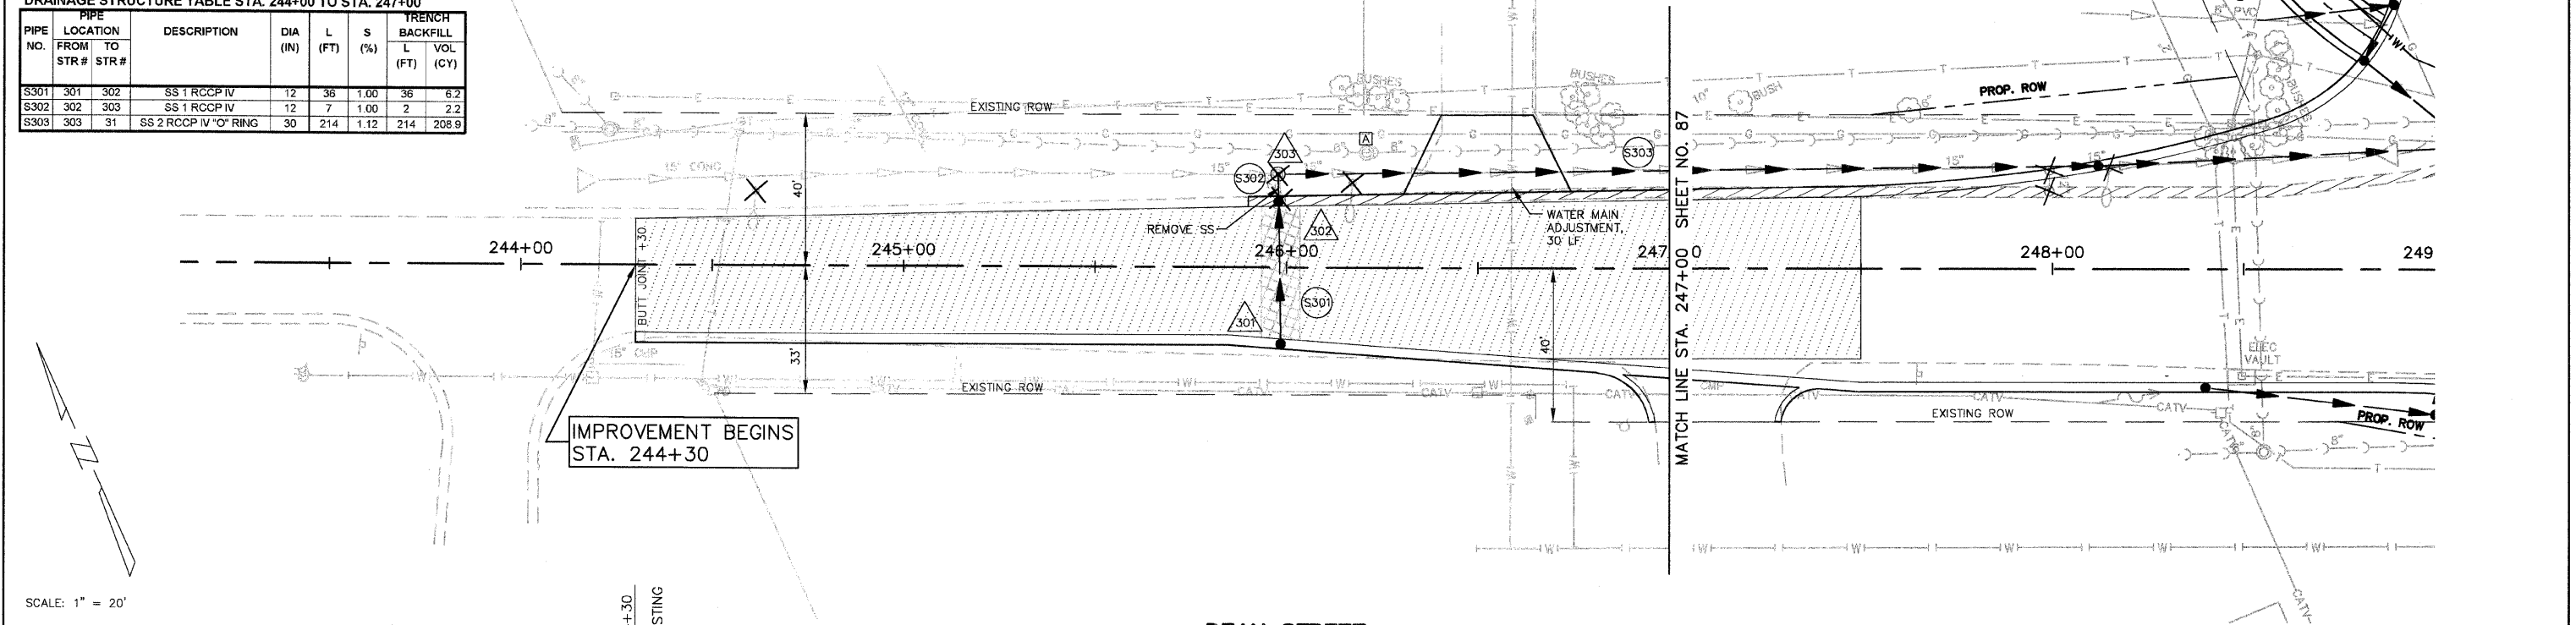

EXISTING C ELEVATIONS	PROPOSED C ELEVATIONS	243+00	243+50	244+00	244+50	245+00	245+50	246+00	246+50	247+00	247+50	248+00	248+50	+75	249+00										
	759.09		758.30	757.50	756.75	756.71	755.84	755.85	754.99	755.00	754.11	754.14	753.26	753.28	752.39	752.43	751.53	751.57	750.68	750.34	749.79	749.12	748.56	748.48	748.05