


F.A.P. ROUTE	COUNTY SECTION	COUNTY	TOTAL SHEET
99-00243-00-PV	336	KANE	268
CONTRACT NO.	83782		109
RANDALL / IL. ROUTE 64 PAVEMENT ELEVATIONS			
F.H.W.A. REG.5 ILLINOIS PROJECT F-0336(008)			

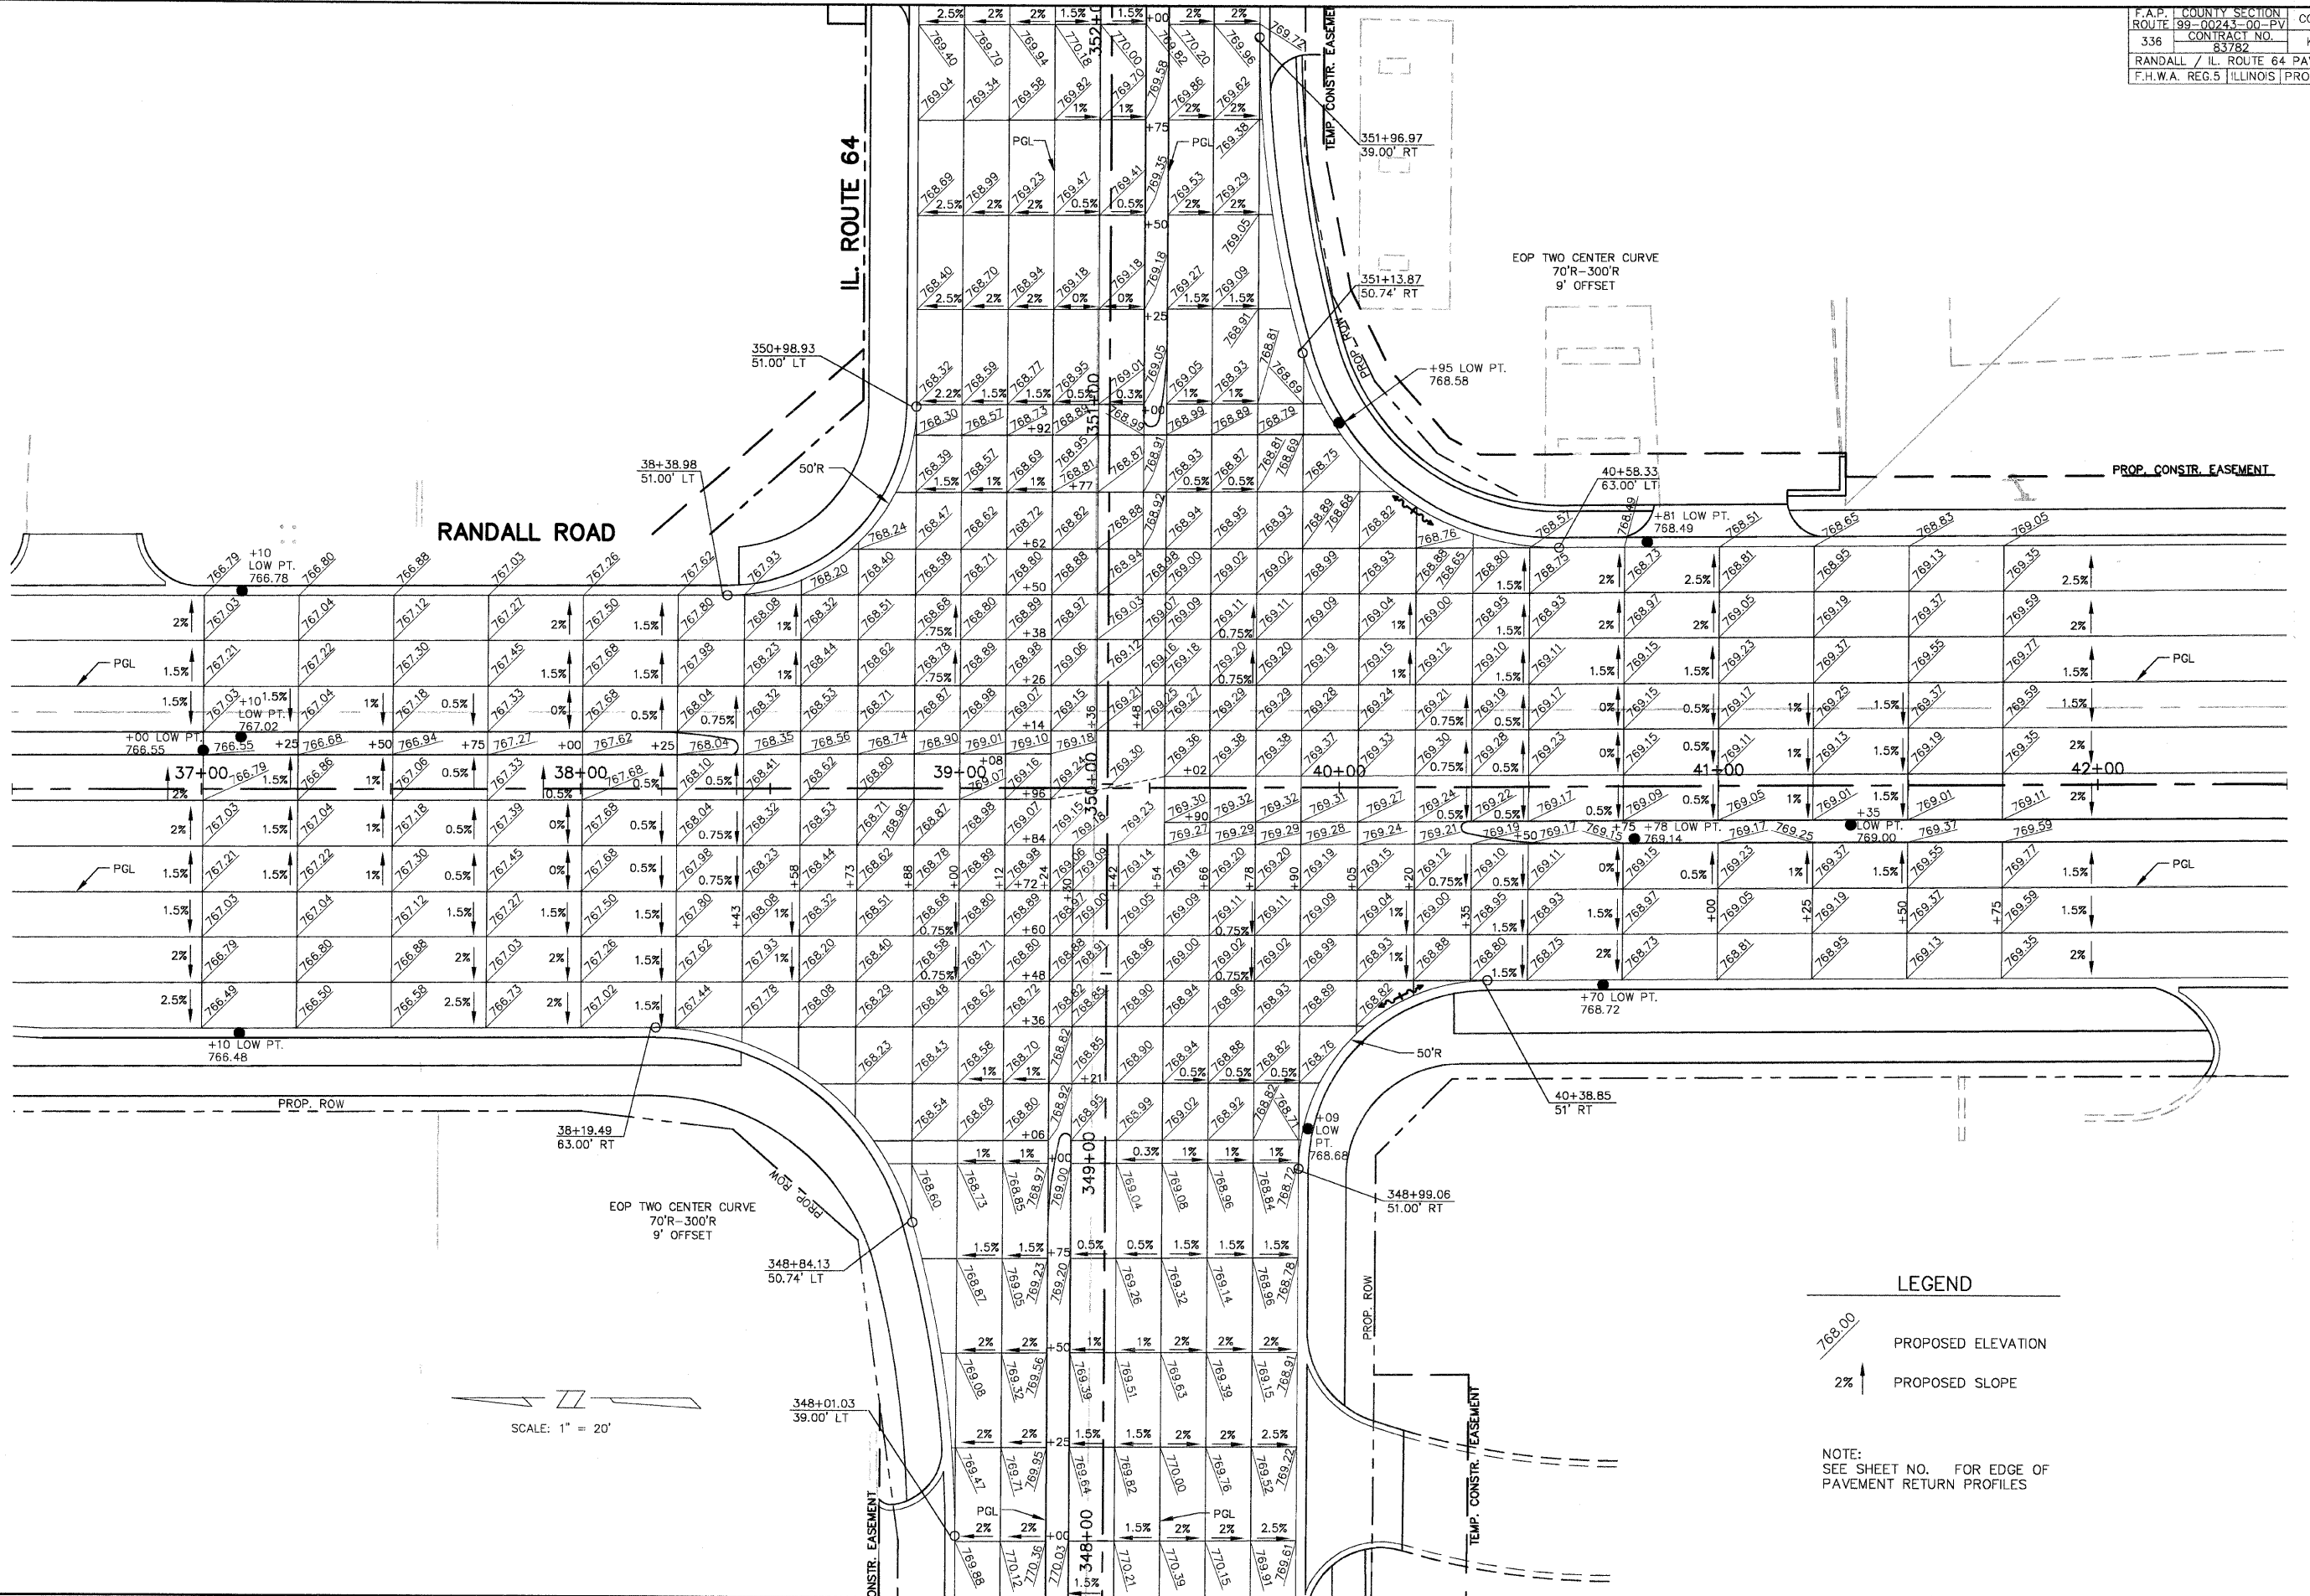

RANDALL ROAD

IL. ROUTE 64

LEGEND

768.00 PROPOSED ELEVATION

2% ↑ PROPOSED SLOPE

NOTE:
 SEE SHEET NO. FOR EDGE OF
 PAVEMENT RETURN PROFILES

SCALE: 1" = 20'