



RANDALL ROAD AND IL. ROUTE 64
 NORTHWEST E.O.P. RETURN PROFILE

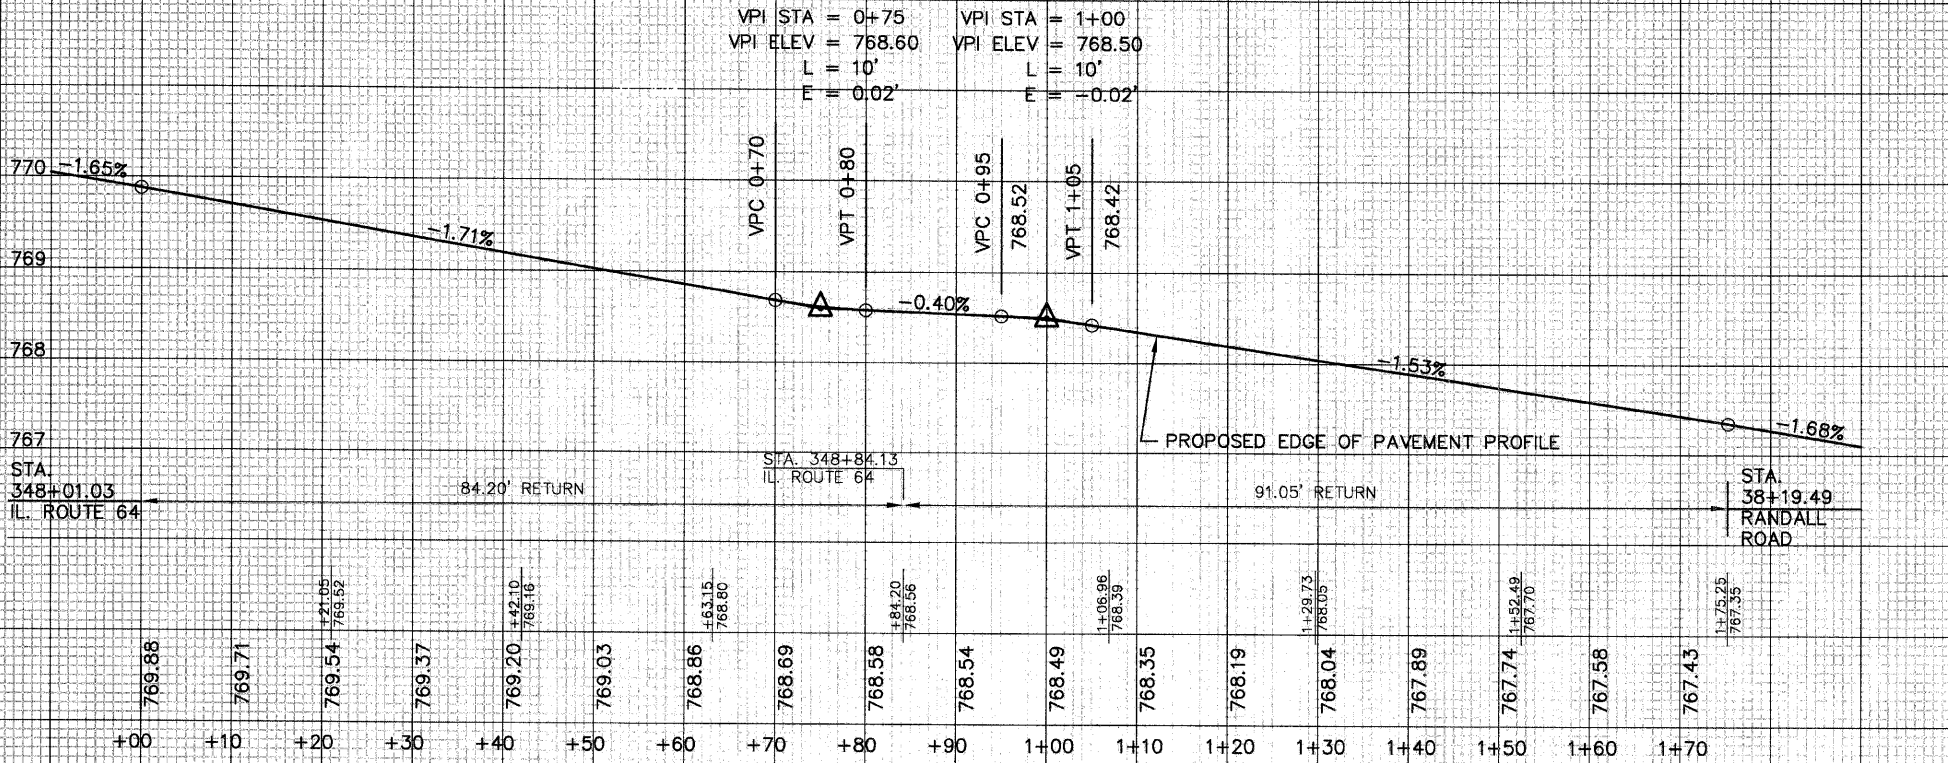


RANDALL ROAD AND IL. ROUTE 64
 NORTHEAST E.O.P. RETURN PROFILE

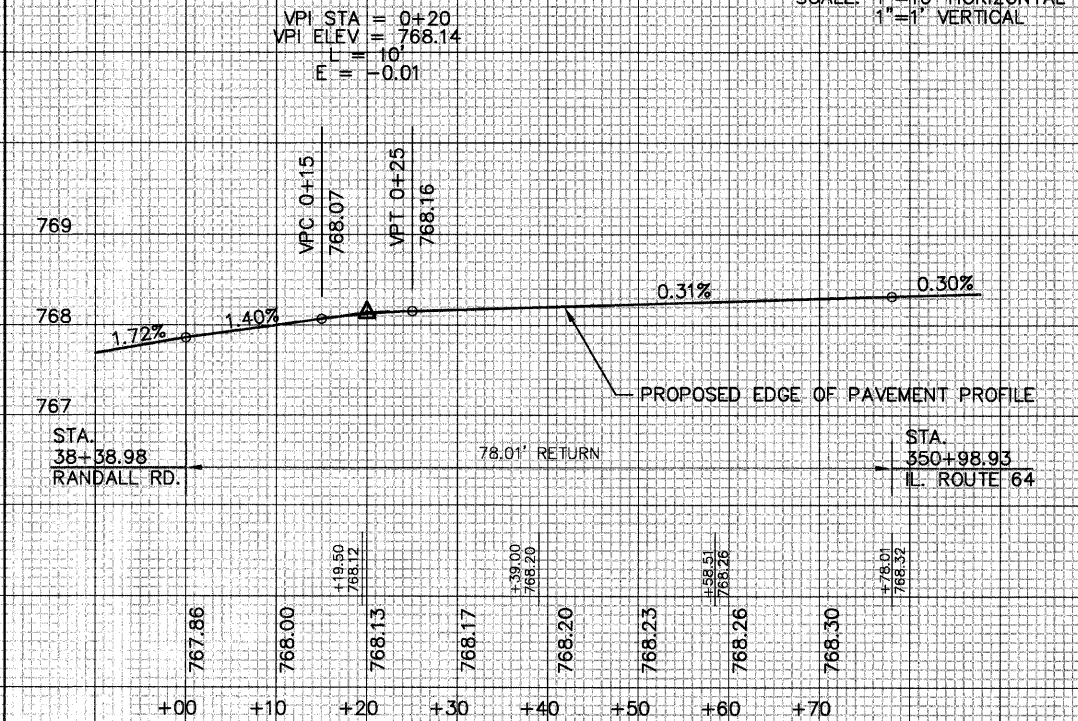

F.A.P. ROUTE	COUNTY SECTION	COUNTY	TOTAL SHEET
99-00243-00-PV	336	KANE	268
CONTRACT NO.	83782		112
E.O.P. RETURN PROFILES			
F.H.W.A. REG.5 ILLINOIS PROJECT F-0336(008)			

SCALE: 1"=10' HORIZONTAL
 1"=1' VERTICAL

RANDALL ROAD AND IL. ROUTE 64
 SOUTHEAST E.O.P. RETURN PROFILE

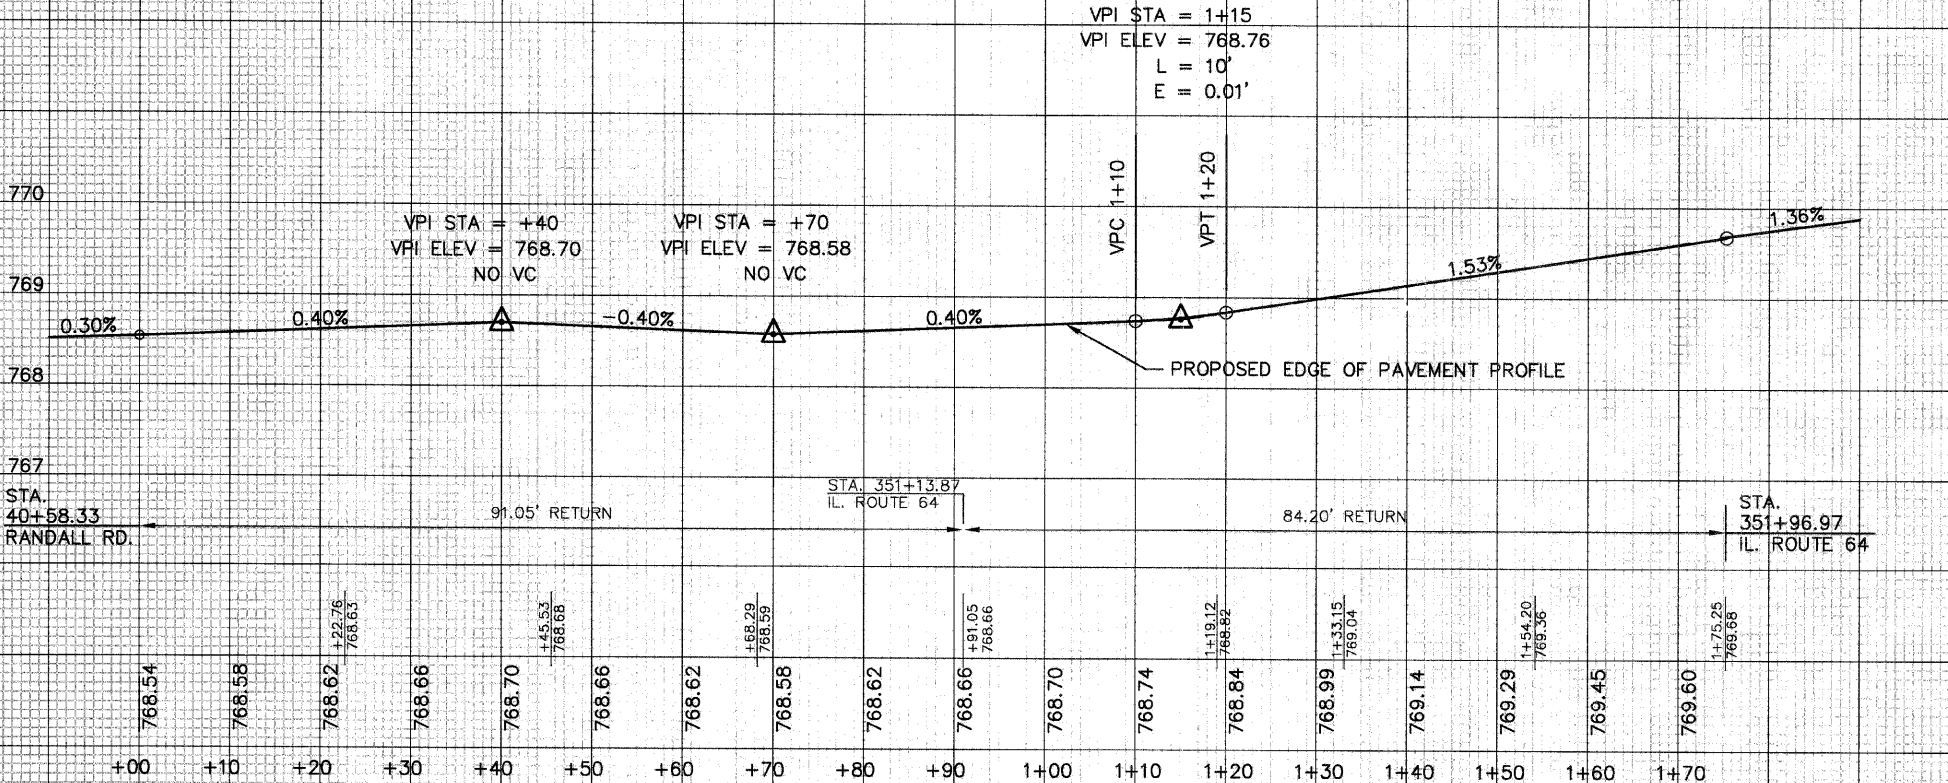

RANDALL ROAD AND IL. ROUTE 64
 SOUTHWEST E.O.P. RETURN PROFILE

