
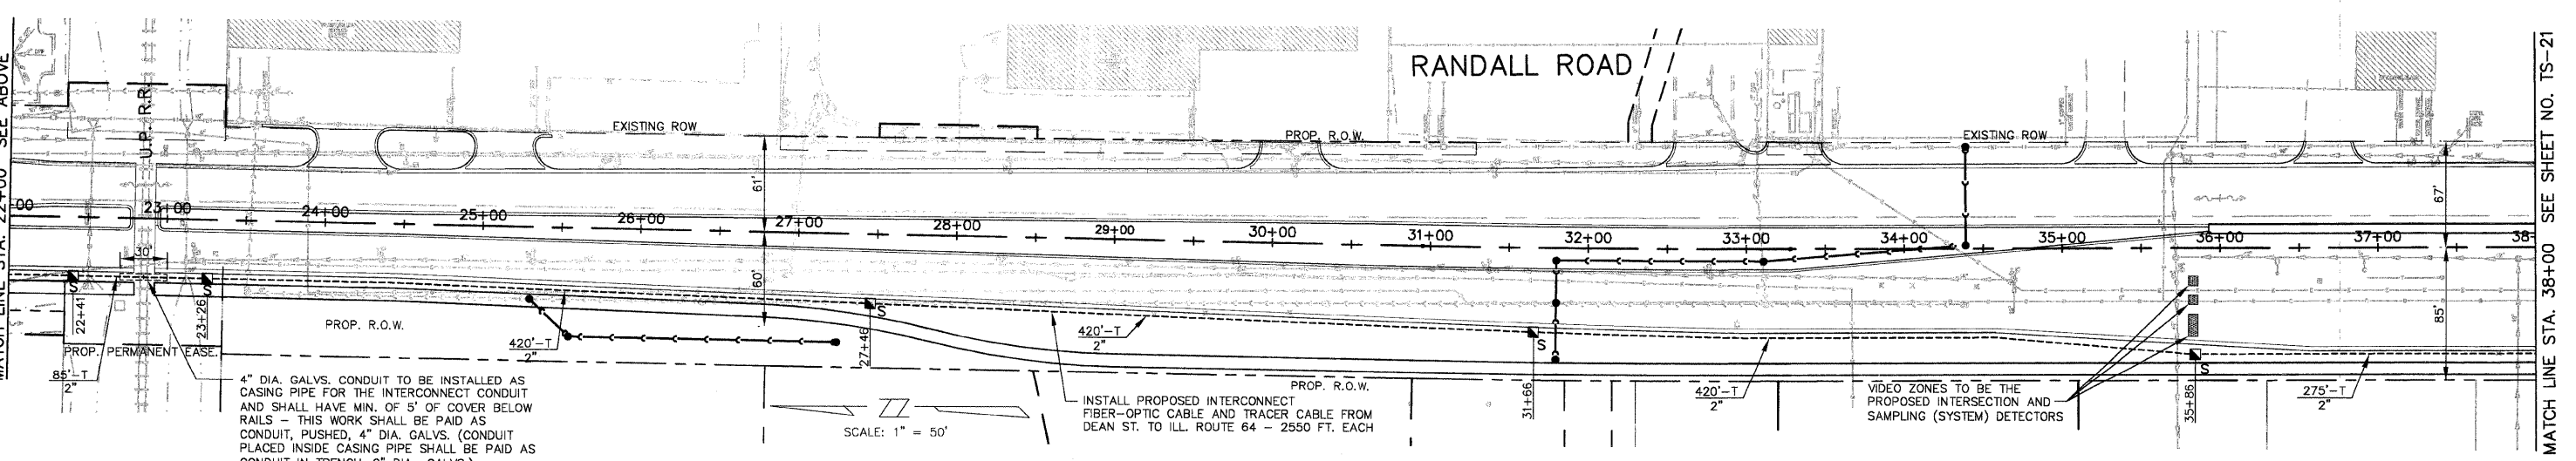
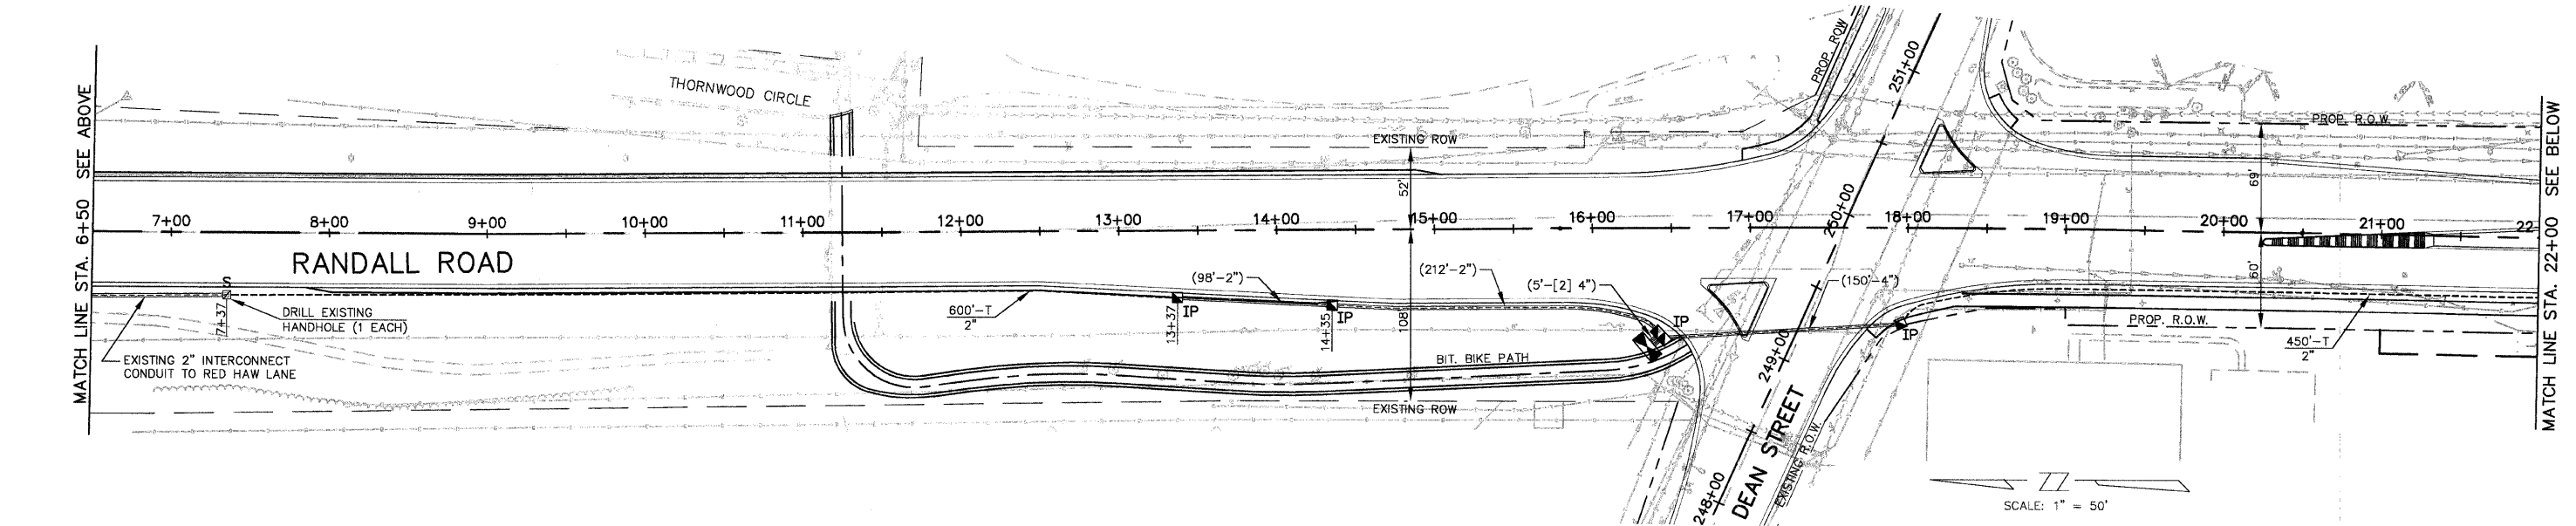


F.A.P. ROUTE	COUNTY SECTION	COUNTY	TOTAL SHEETS, NO.
336	99-00243-00-PV	KANE	268 137
CONTRACT NO. 83782		PROPOSED SYSTEM INTERCONNECT PLAN	
F.H.W.A. REG.5 ILLINOIS PROJECT F-0336(008)			

INTERCONNECT PLAN LEGEND

EXISTING	PROPOSED	
		CONTROLLER
		HANDHOLE
		DOUBLE HANDHOLE
		HEAVY DUTY HANDHOLE
		G.S. CONDUIT IN TRENCH (T) OR PUSHED (P)
		DETECTOR LOOP
		UD SYSTEM
		INTERSECTION
		VIDEO DETECTION ZONE
		YAGI ANTENNA

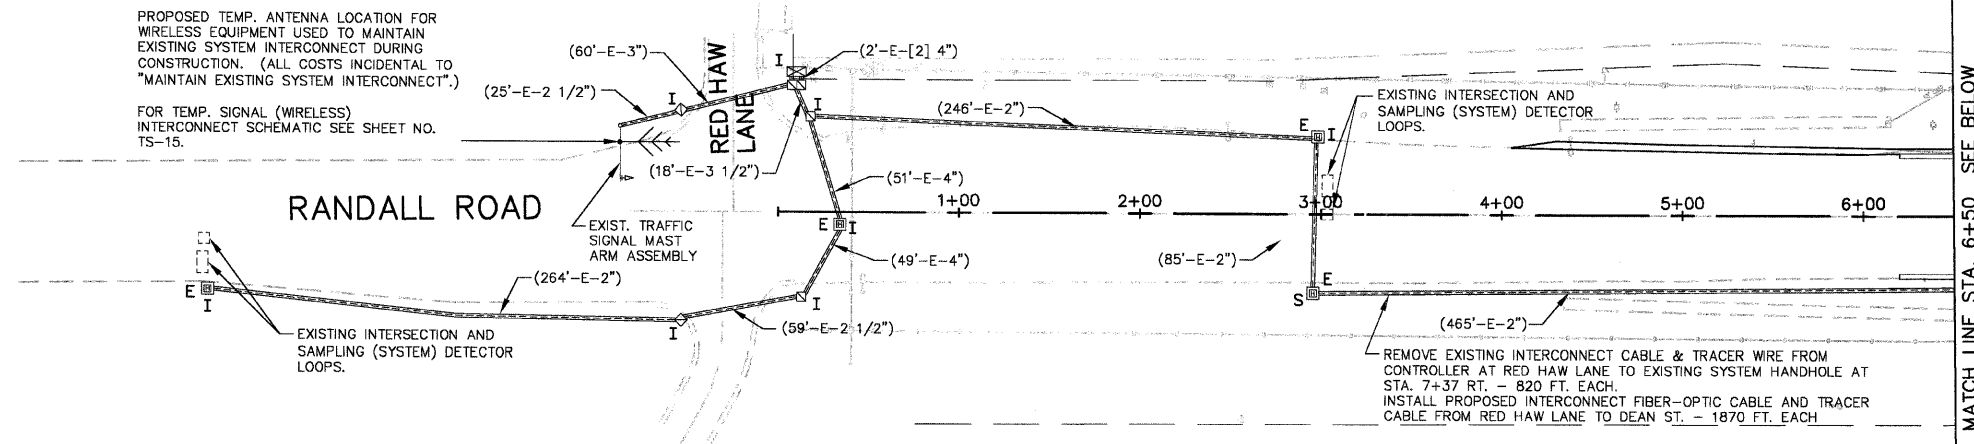

DIVISION OF TRANSPORTATION	
PROPOSED SYSTEM INTERCONNECT PLAN (STA. 7+00 TO STA. 38+00)	
SHEET 1 OF 3	
RANDALL ROAD	
SCALE: 1" = 50'	DRAWN BY: JMH
DATE: SEPTEMBER 23, 2004	DESIGNED BY: DMH
	CHECKED BY: JRL