

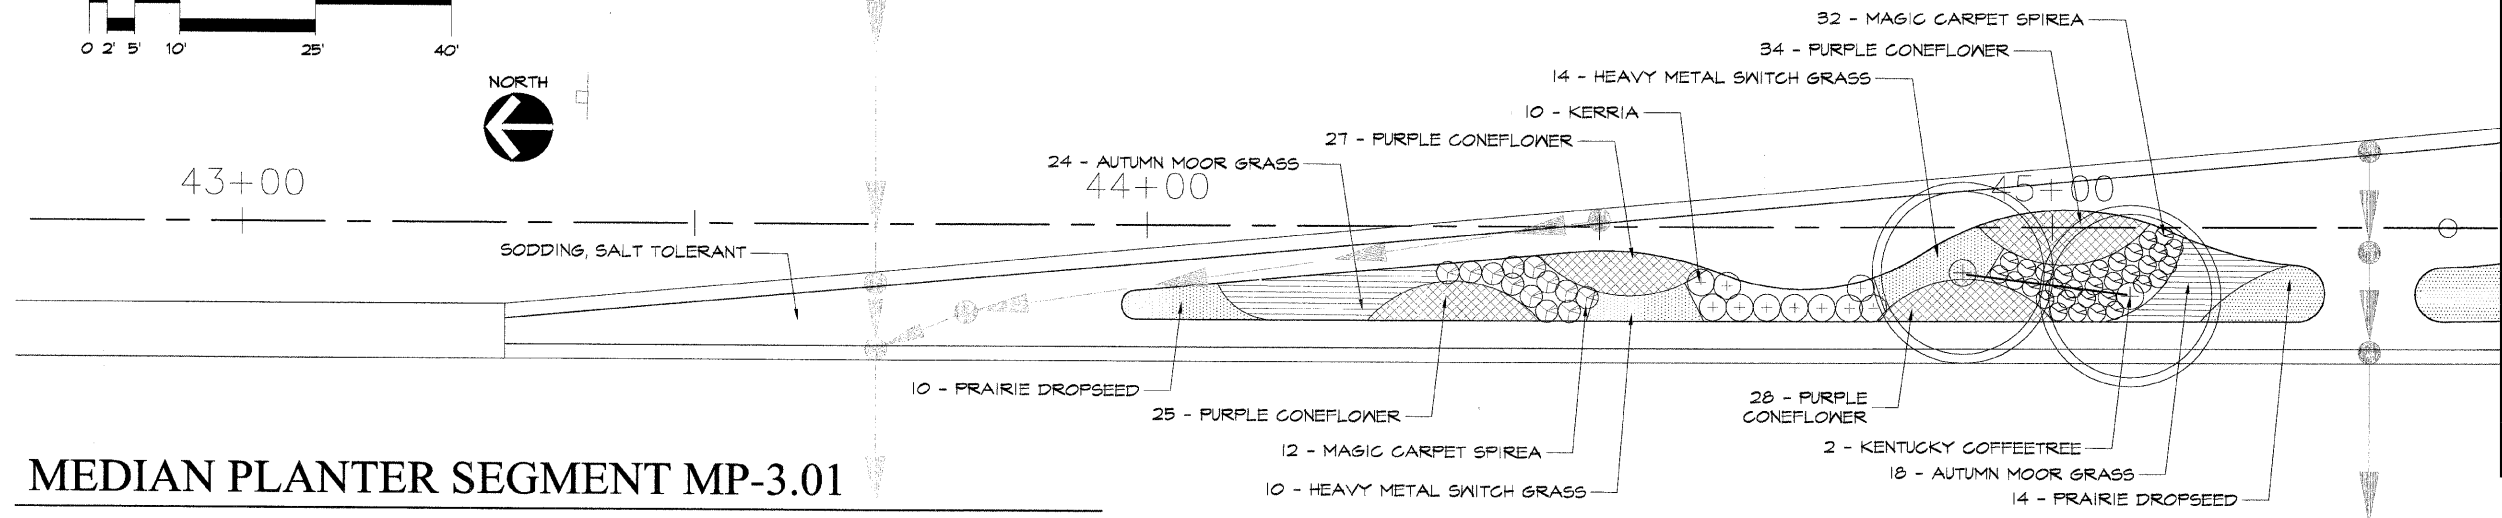


F.A.P. ROUTE	COUNTY SECTION	COUNTY	TOTAL SHEET
336	99-00243-00-PV	KANE	268
CONTRACT NO. 83782			185
LANDSCAPING PLANS			
F.H.W.A. REG. 5 ILLINOIS PROJECT F-0336(008)			

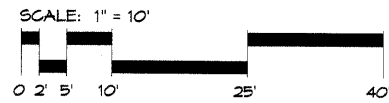

MEDIAN PLANTER SEGMENT MP-3.01

SCALE: 1" = 10'-0"

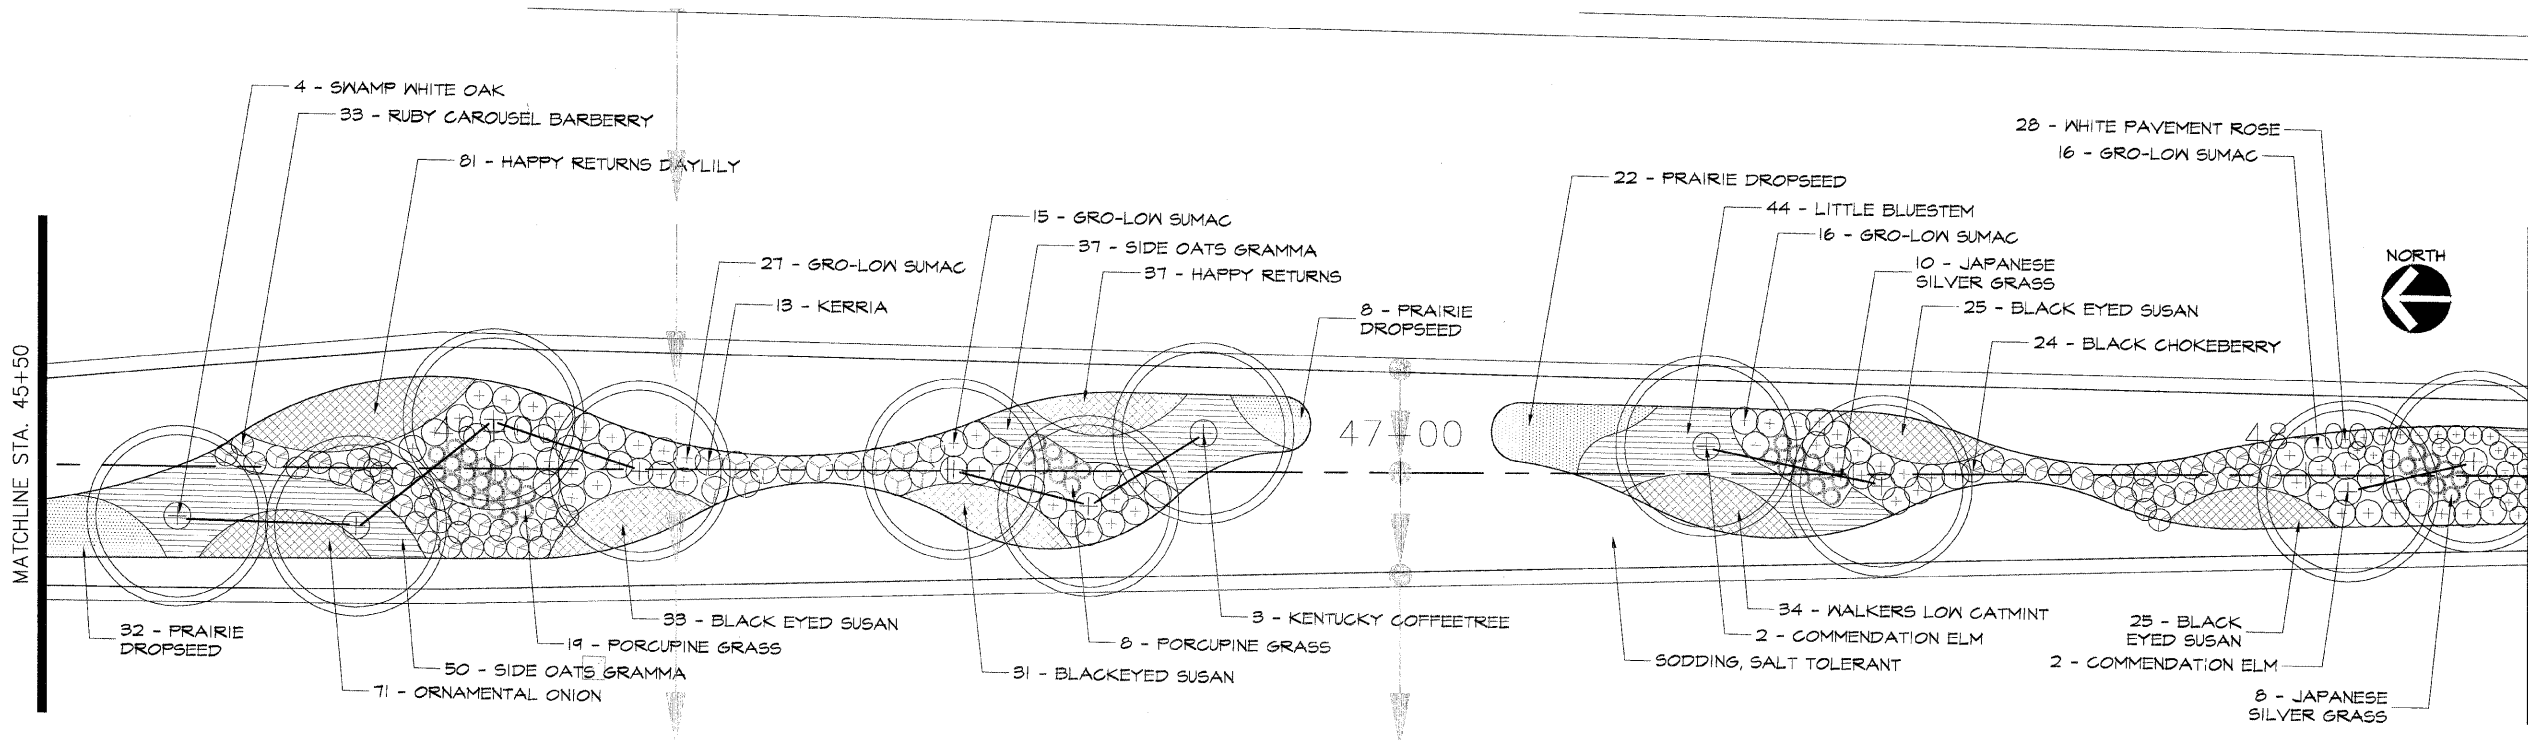

MEDIAN PLANTER SEGMENT MP-3.02

SCALE: 1" = 10'-0"

**HAYDEN
BULIN LARSON**

HAYDEN BULIN LARSON
Design Group Ltd.

750 North Franklin Street, Suite 205
Chicago, Illinois 60610
312-943.3234 FAX 312-943.3302

**RANDALL
ROAD
MEDIANS**

City of St. Charles
St. Charles, Illinois

HBL Submittal: Dec. 23, 2004
HBL Project No.: 04-001.01
CADD File: *k-medians.dwg*
Drawn By: JE
Approved By: JE
Revisions:

**LANDSCAPE
MEDIAN
PLANTERS**

Drawing Sheet
L-1.4 185