



F.A.P. ROUTE	COUNTY SECTION	COUNTY	TOTAL SHEET
336	99-00243-00-PV	KANE	188
CONTRACT NO.		SHTS. NO.	
83782		268	
LANDSCAPING PLANS			
F.H.W.A. REG.5 ILLINOIS PROJECT F-0336(008)			

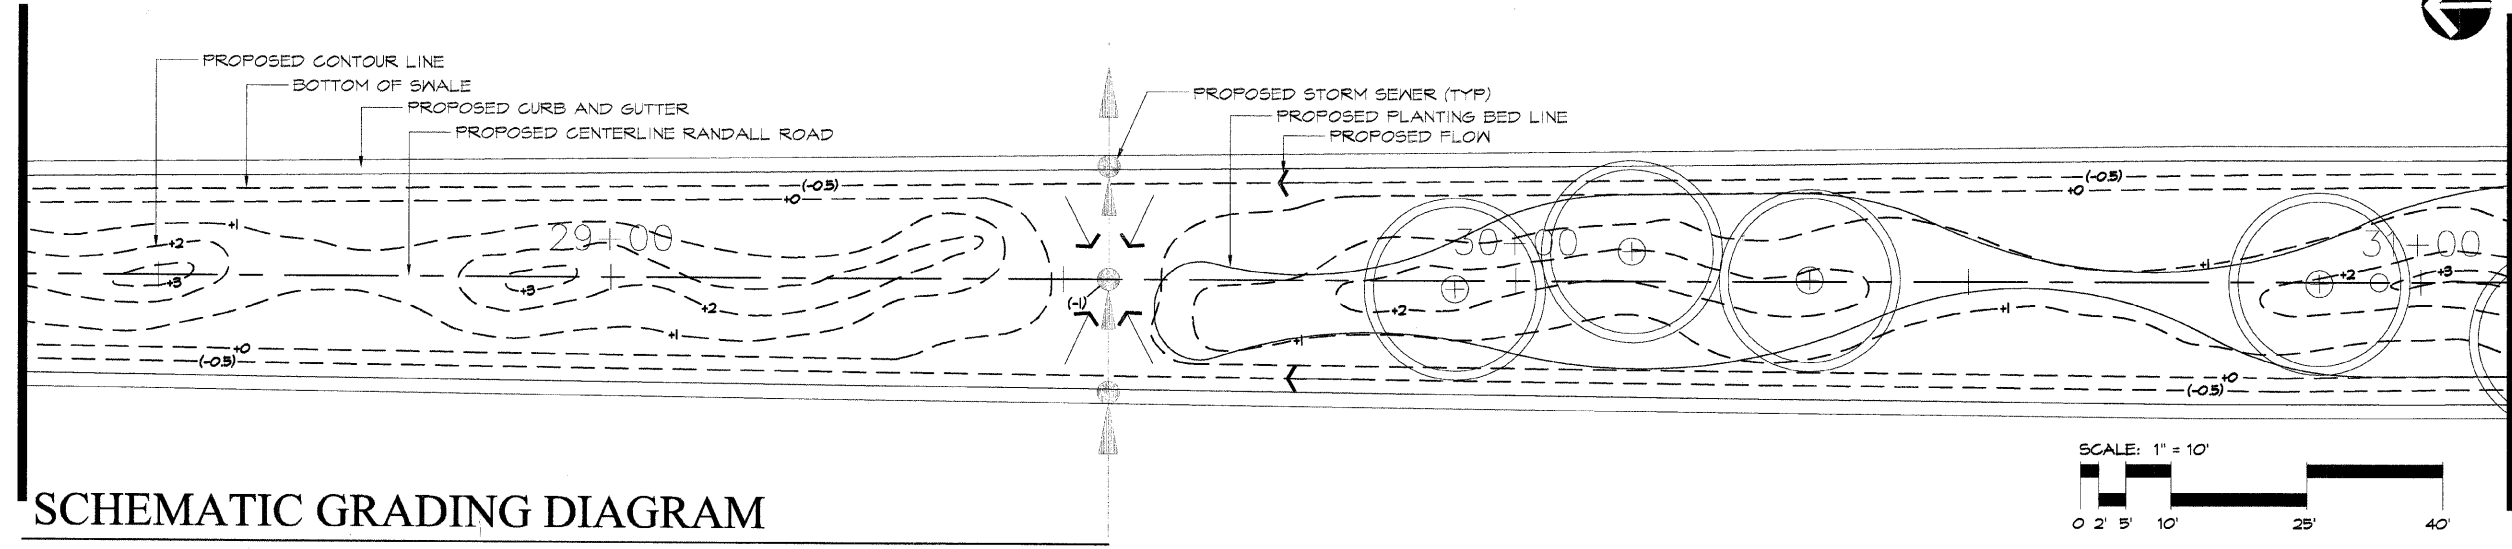

SCHEMATIC GRADING DIAGRAM

SCALE: 1" = 10'-0"

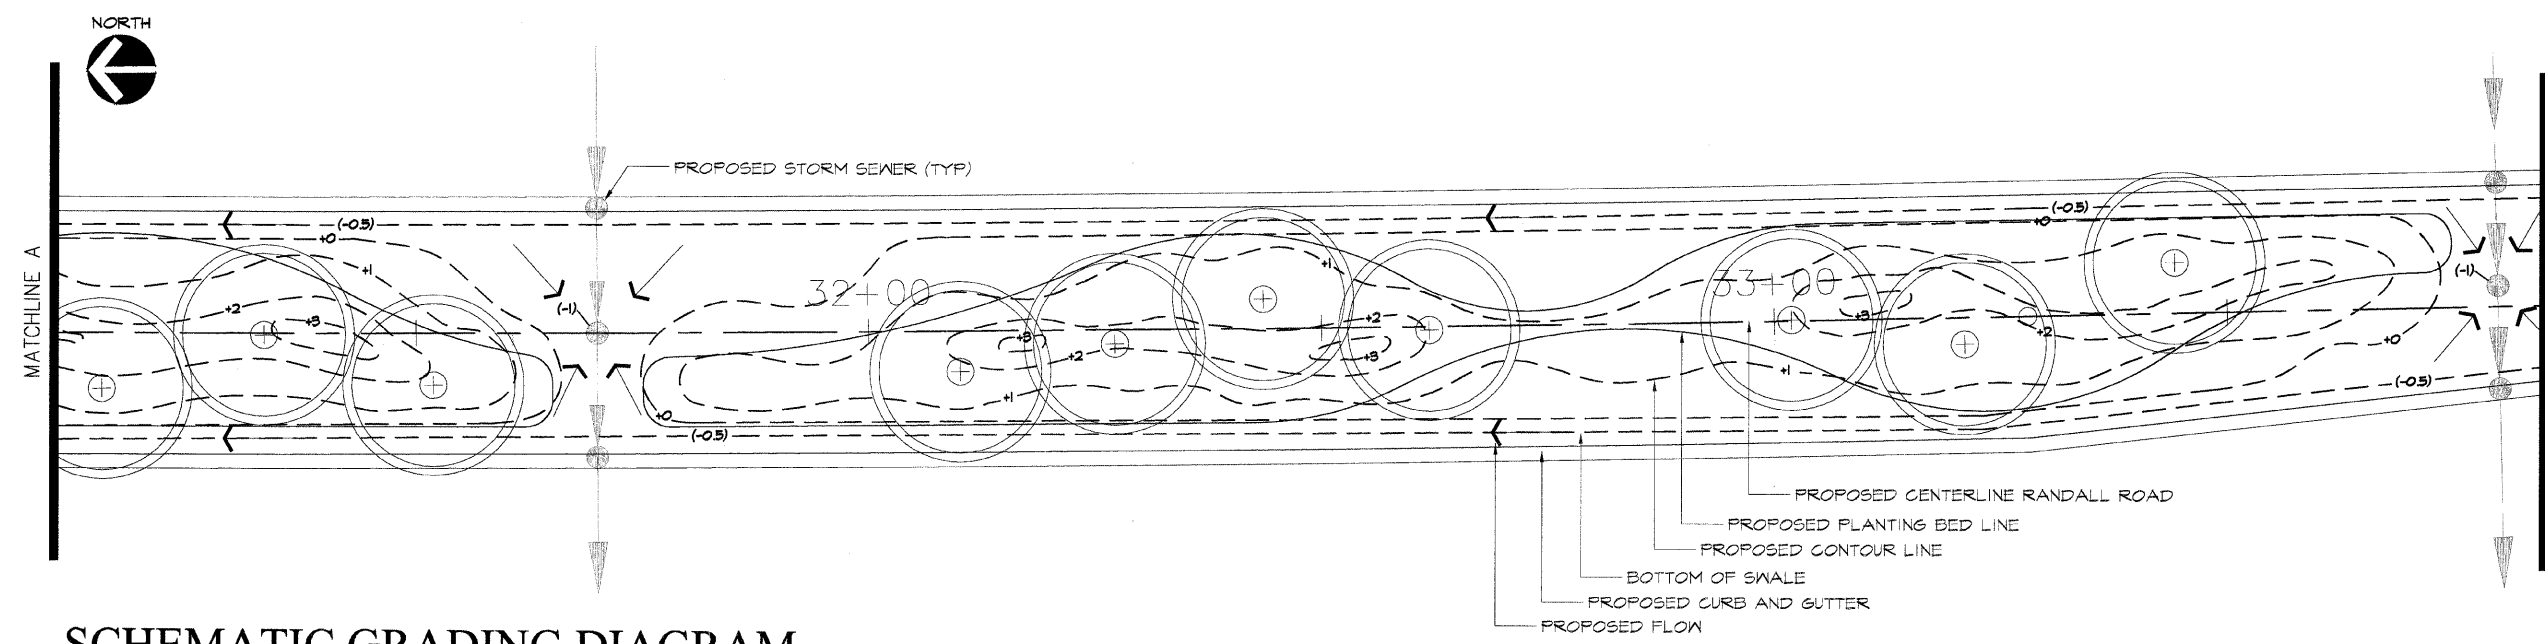

SCHEMATIC GRADING DIAGRAM

SCALE: 1" = 10'-0"

- GENERAL LANDSCAPE MEDIAN GRADING NOTES:**
1. GRADING CONTOURS INDICATED ARE SCHEMATIC AND INTENDED TO IMPLY THE GENERAL BERMING OF THE MEDIAN LANDSCAPE PLANTER. SCHEMATIC BERMING SHALL BE TYPICAL FOR ALL MEDIAN LANDSCAPE PLANTERS.
 2. GRADING CONTOURS INDICATED ARE BASED ON THE FINAL CROSS SECTION TOP OF CURB ELEVATION BEING ZERO.
 3. A 36" WIDE SOD SWALE IS ANTICIPATED DIRECTLY ADJACENT TO THE BACK OF CURB. THE SWALE IS INTENDED TO CARRY WATER TO THE NEARBY MEDIAN CATCH BASINS INDICATED. THE BOTTOM OF SWALE SHALL HAVE AN APPROXIMATE DEPTH OF 6" BELOW THE TOP OF CURB ELEVATION.

HAYDEN BULIN LARSON
 HAYDEN BULIN LARSON
 Design Group Ltd.
 750 North Franklin Street, Suite 205
 Chicago, Illinois 60610
 312.943.3234 FAX 312.943.3302

RANDALL ROAD MEDIANS
 City of St. Charles
 St. Charles, Illinois

HBL Submittal: Dec. 23, 2004
 HBL Project No.: 04-001.01
 CADD File: h-grading.dwg
 Drawn By: J.E.
 Approved By: J.E.
 Revisions:

LANDSCAPE MEDIAN PLAN

Drawing	Sheet
L-1.7	188