

F.A.P. ROUTE	COUNTY SECTION	COUNTY	TOTAL SHEETS
99-00243-00-PV	336	KANE	268
CONTRACT NO.	83782		194
LANDSCAPING PLANS			
F.H.W.A. REG. 5 ILLINOIS PROJECT F-0336(008)			

HAYDEN BULIN LARSON

HAYDEN BULIN LARSON
Design Group Ltd.
750 North Franklin Street, Suite 205
Chicago, Illinois 60610
312.943.3234 FAX 312.943.3302


RANDALL ROAD MEDIANS

City of St. Charles
St. Charles, Illinois


HBL Submittal: Dec. 23, 2004
HBL Project No.: 04.001.01
CADD File: h-irrigation.dwg
Drawn By: J.E.
Approved By: J.E.
Revisions: _____

IRRIGATION PLANS

Drawing L-2.4 Sheet 194

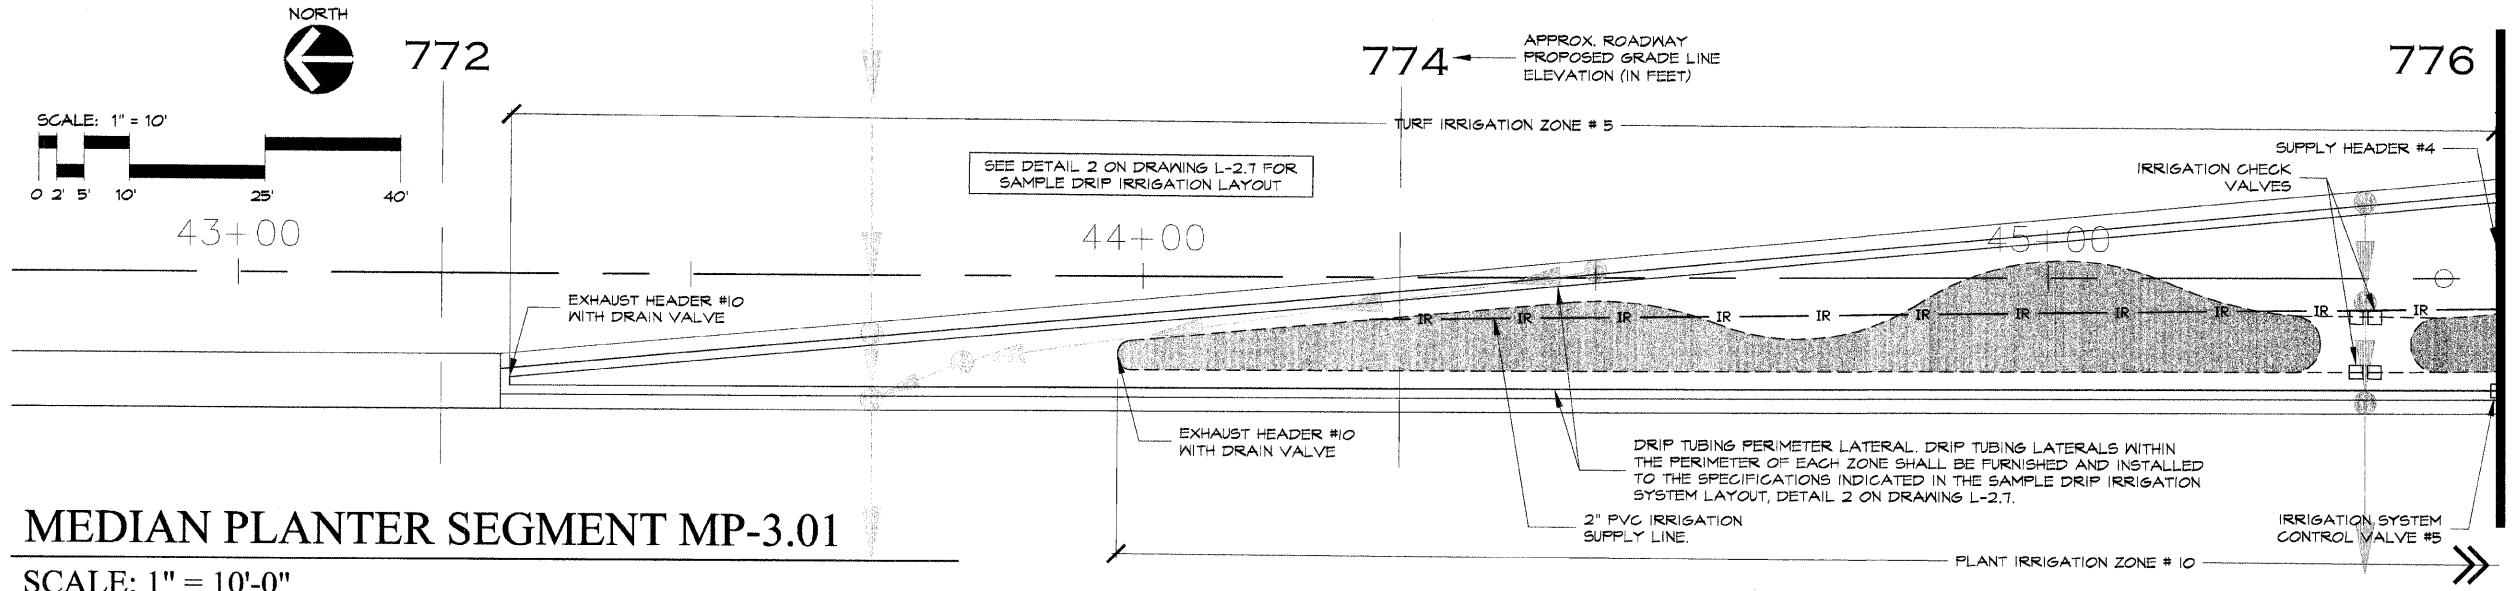

MEDIAN PLANTER SEGMENT MP-3.01
SCALE: 1" = 10'-0"

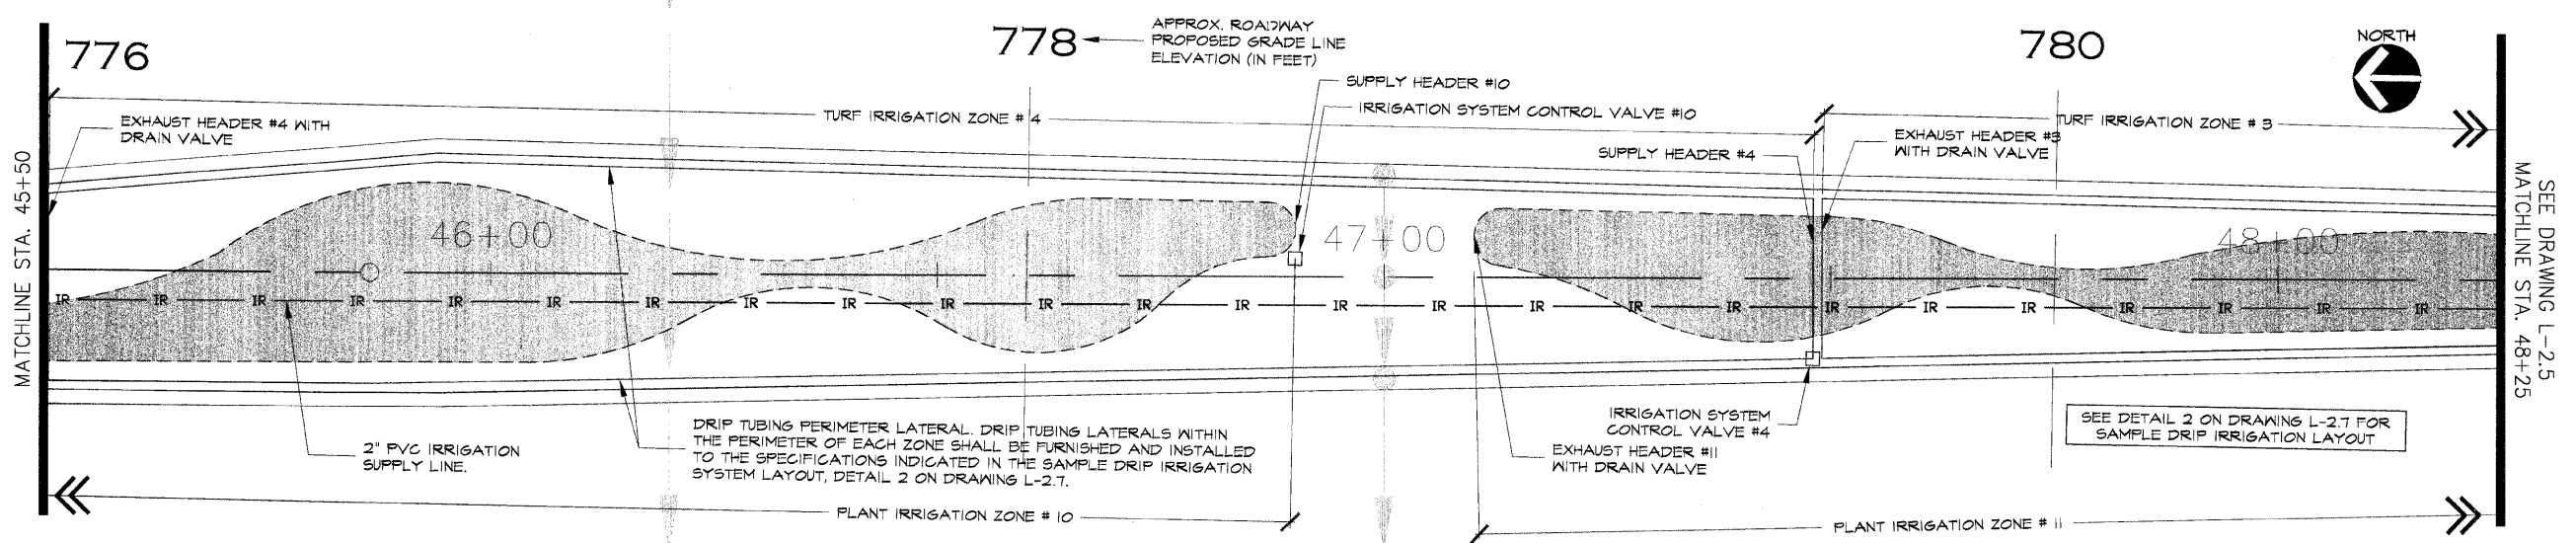

MEDIAN PLANTER SEGMENT MP-3.02
SCALE: 1" = 10'-0"