



F.A.P. ROUTE	COUNTY SECTION	COUNTY	TOTAL SHEETS
336	99-00243-00-PV	KANE	268
CONTRACT NO.	83782		195
LANDSCAPING PLANS			
F.H.W.A. REG. 5 ILLINOIS PROJECT F-0336(008)			

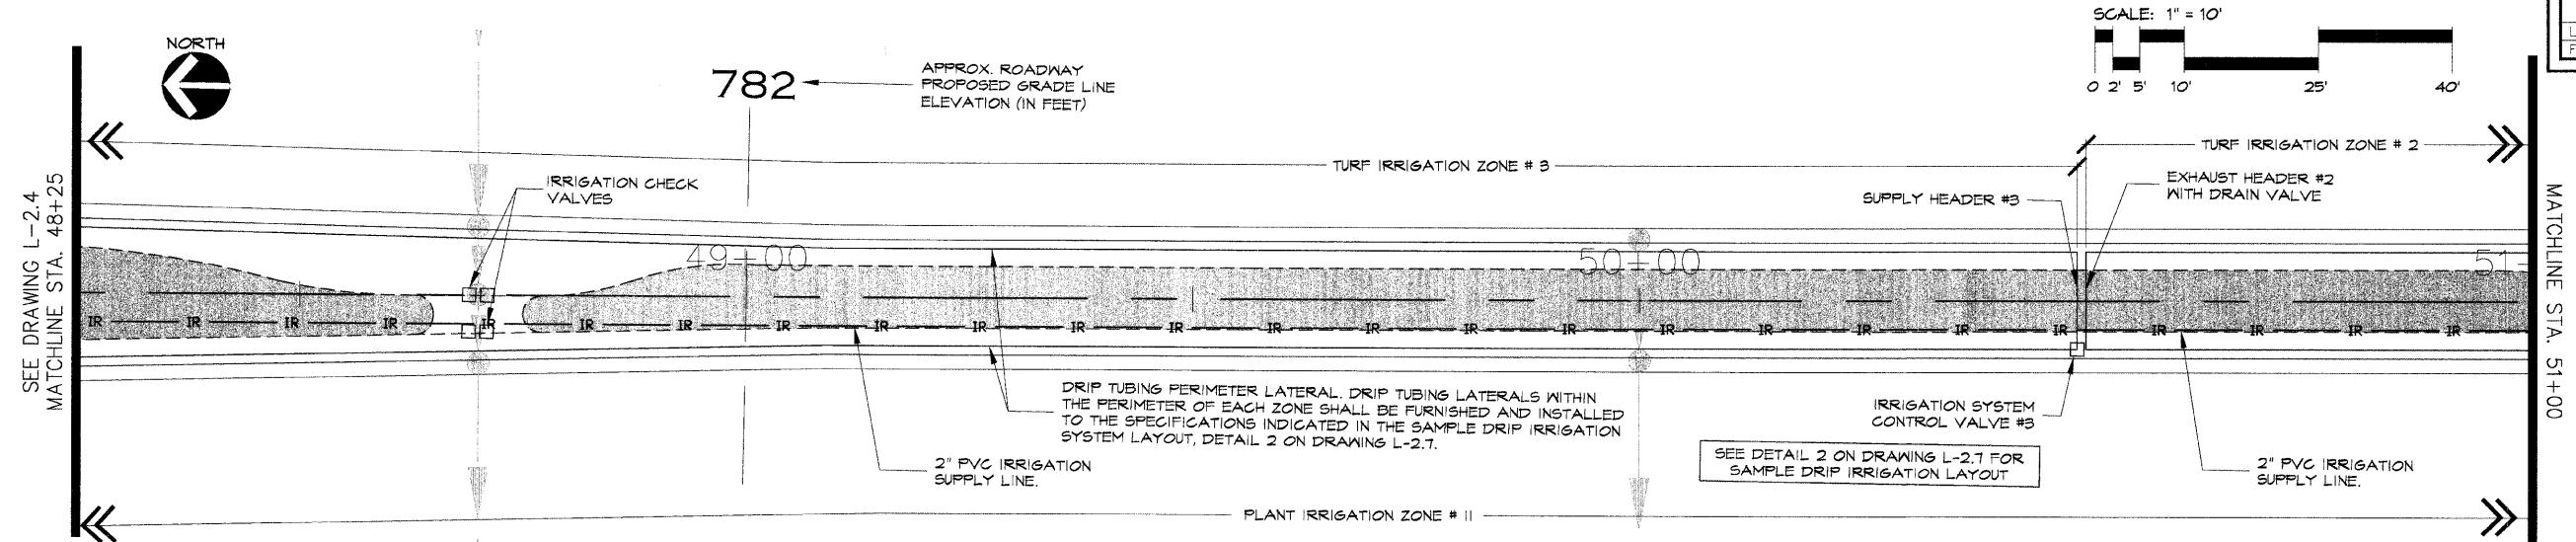

**MEDIAN PLANTER SEGMENT MP-3.03**

SCALE: 1" = 10'-0"

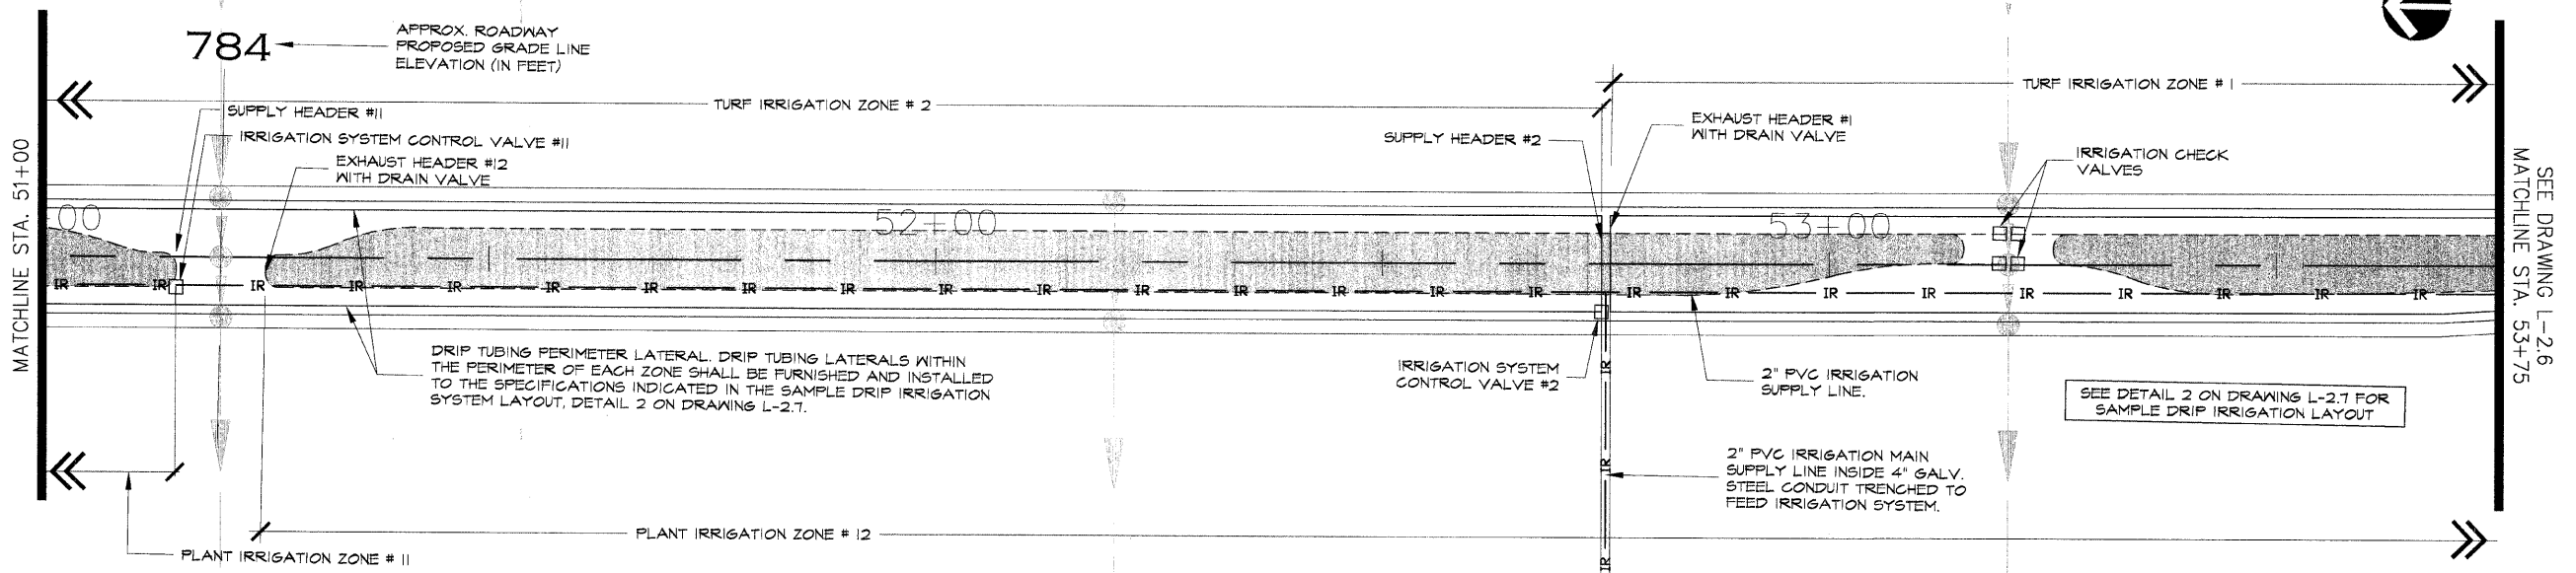

**MEDIAN PLANTER SEGMENT MP-3.04**

SCALE: 1" = 10'-0"

**HAYDEN BULIN LARSON**

HAYDEN BULIN LARSON  
Design Group Ltd.  
750 North Franklin Street, Suite 205  
Chicago, Illinois 60610  
312.943.3234 FAX 312.943.3302

**RANDALL ROAD MEDIANS**

City of St. Charles  
St. Charles, Illinois

HBL Submittal: Dec. 23, 2004  
HBL Project No.: 04-001.01  
CADD File: *k-irrigation.dwg*  
Drawn By: J.E.  
Approved By: J.E.  
Revisions:

**IRRIGATION PLANS**

Drawing	Sheet
L-2.5	195