


F.A.P. ROUTE	COUNTY	SECTION	COUNTY	TOTAL SHEET
336	99-00243-00-PV	83782	KANE	268 210
CROSS SECTION STA. 15+50 TO STA. 16+50				
F.H.W.A. REG. 5 ILLINOIS PROJECT F-0336(008)				

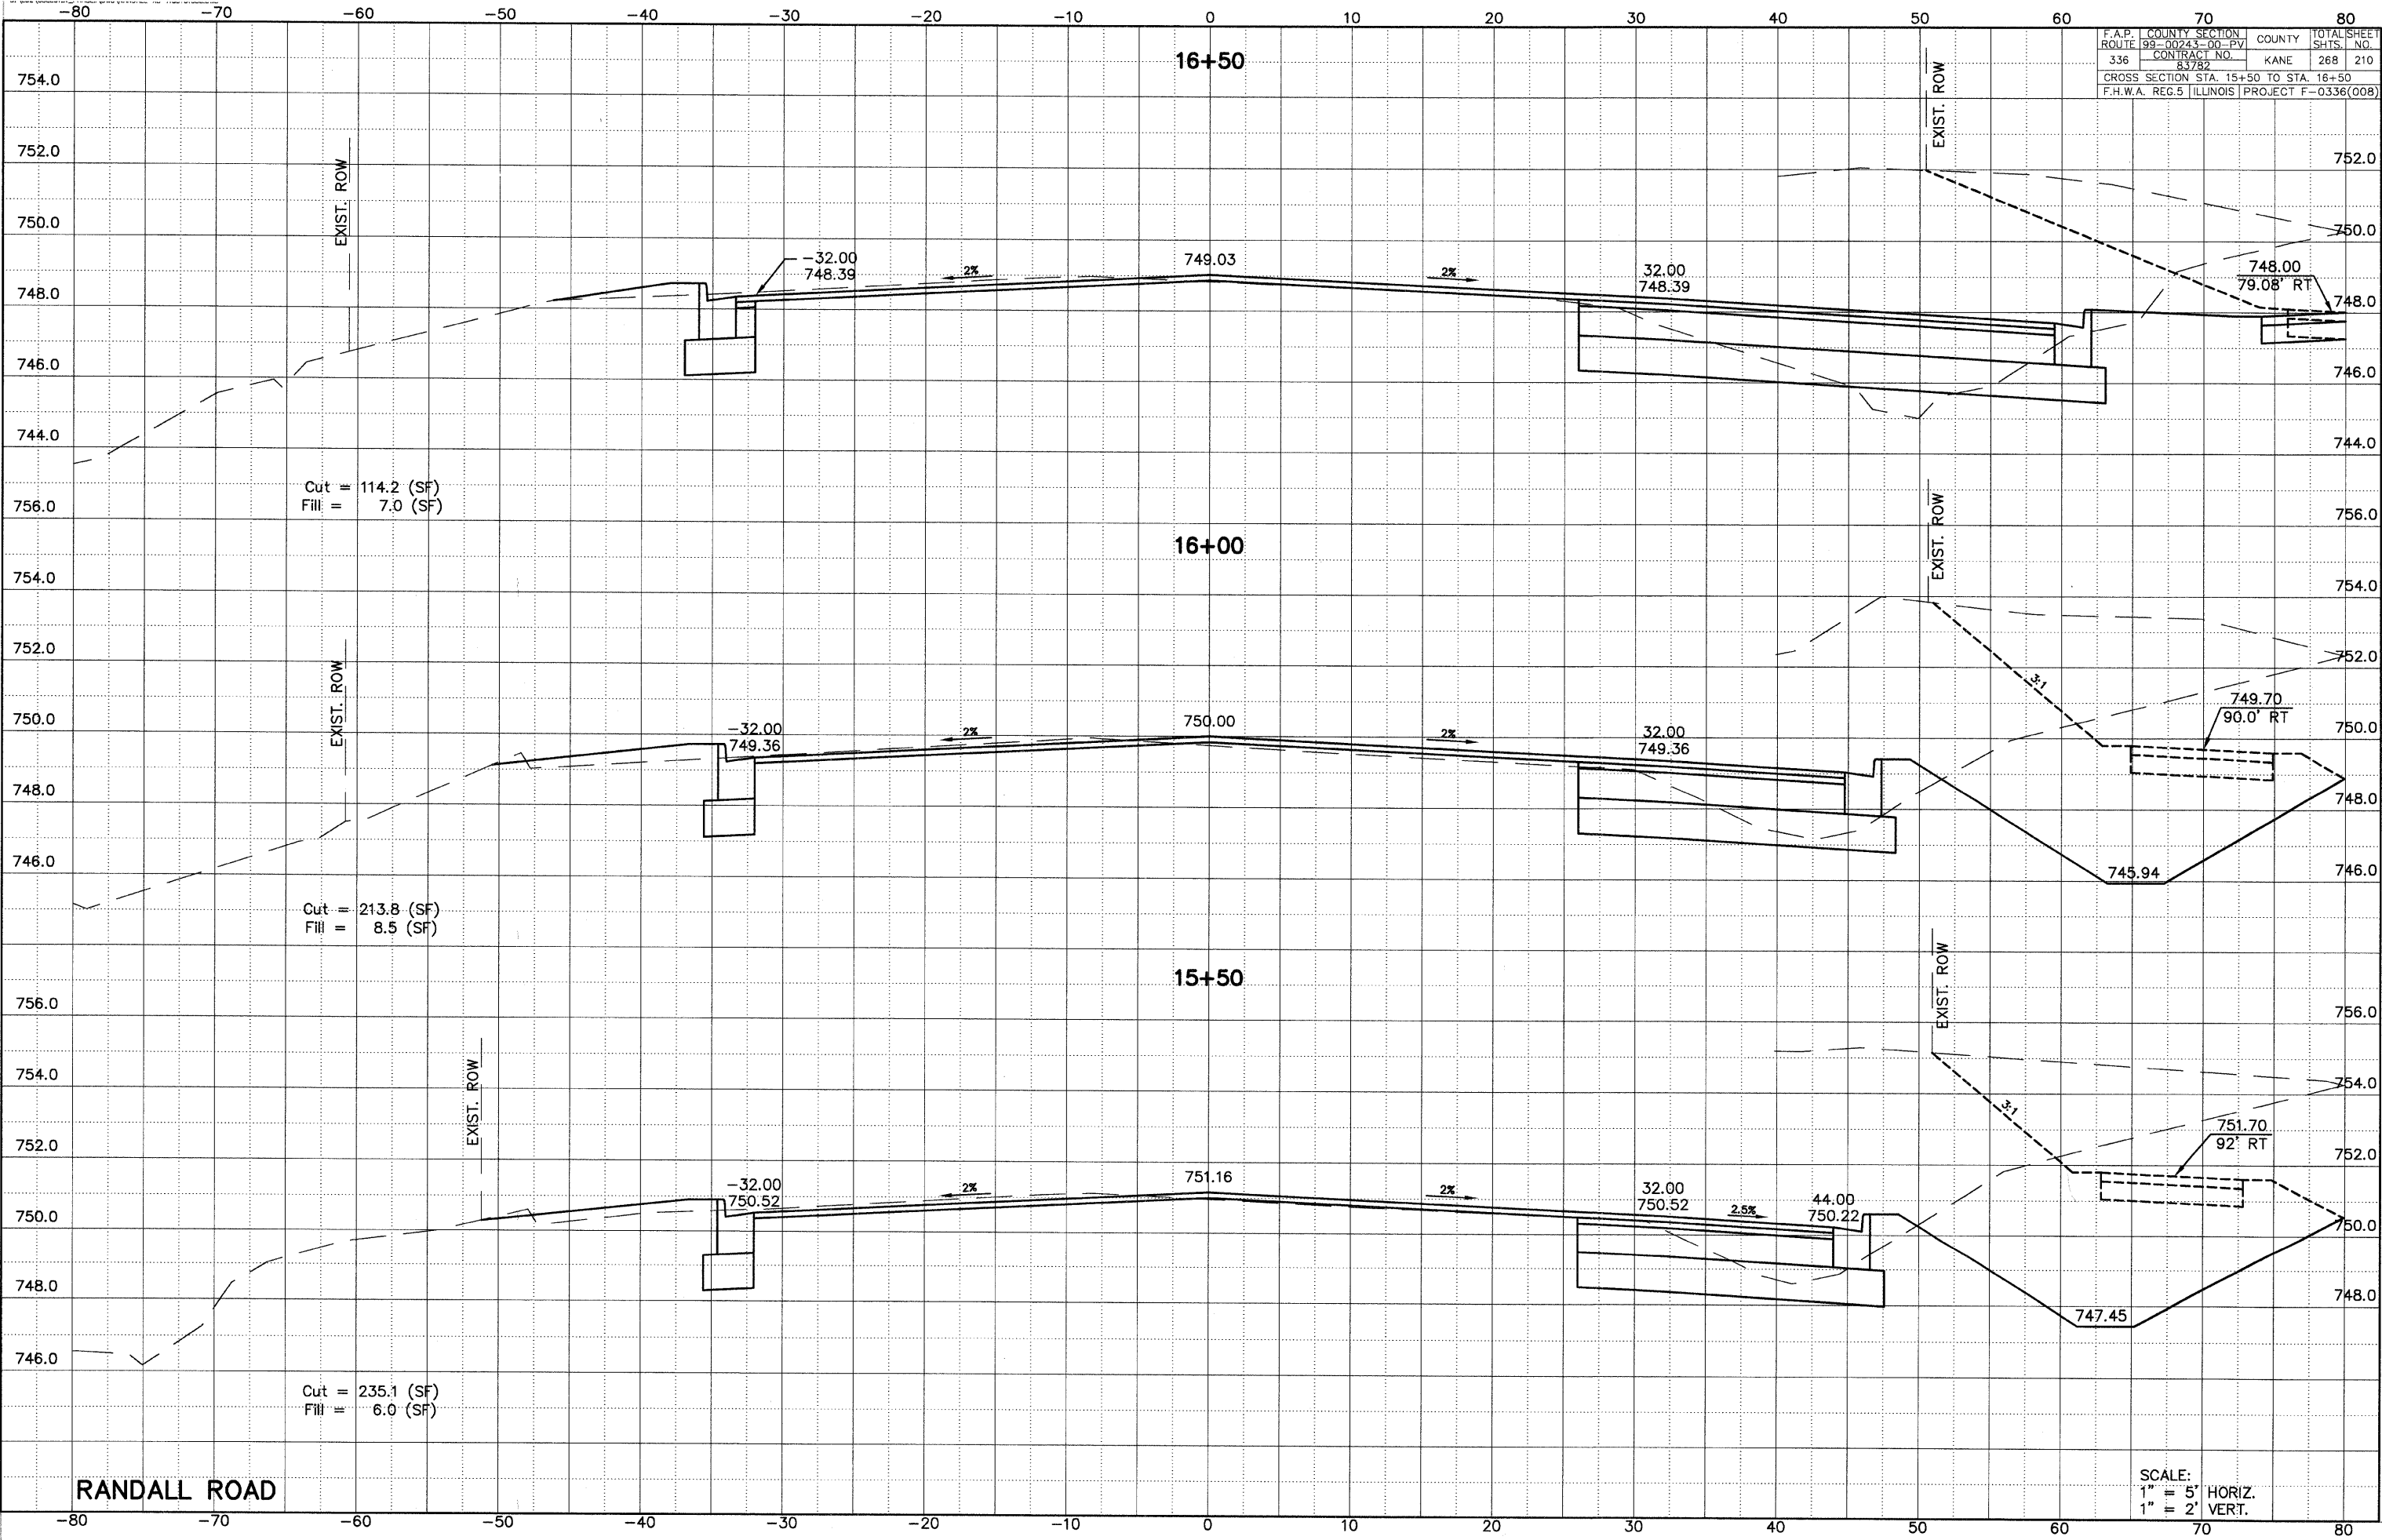

Cut = 114.2 (SF)
Fill = 7.0 (SF)

Cut = 213.8 (SF)
Fill = 8.5 (SF)

Cut = 235.1 (SF)
Fill = 6.0 (SF)

RANDALL ROAD

SCALE:
1" = 5' HORIZ.
1" = 2' VERT.