


F.A.P. ROUTE	COUNTY SECTION	COUNTY	TOTAL SHEET NO.
336	99-00243-00-PV	KANE	268
CONTRACT NO. 83782		268	234
CROSS SECTION STA. 53+50 TO STA. 54+50			
F.H.W.A. REG 5 ILLINOIS PROJECT F-0336(00B)			

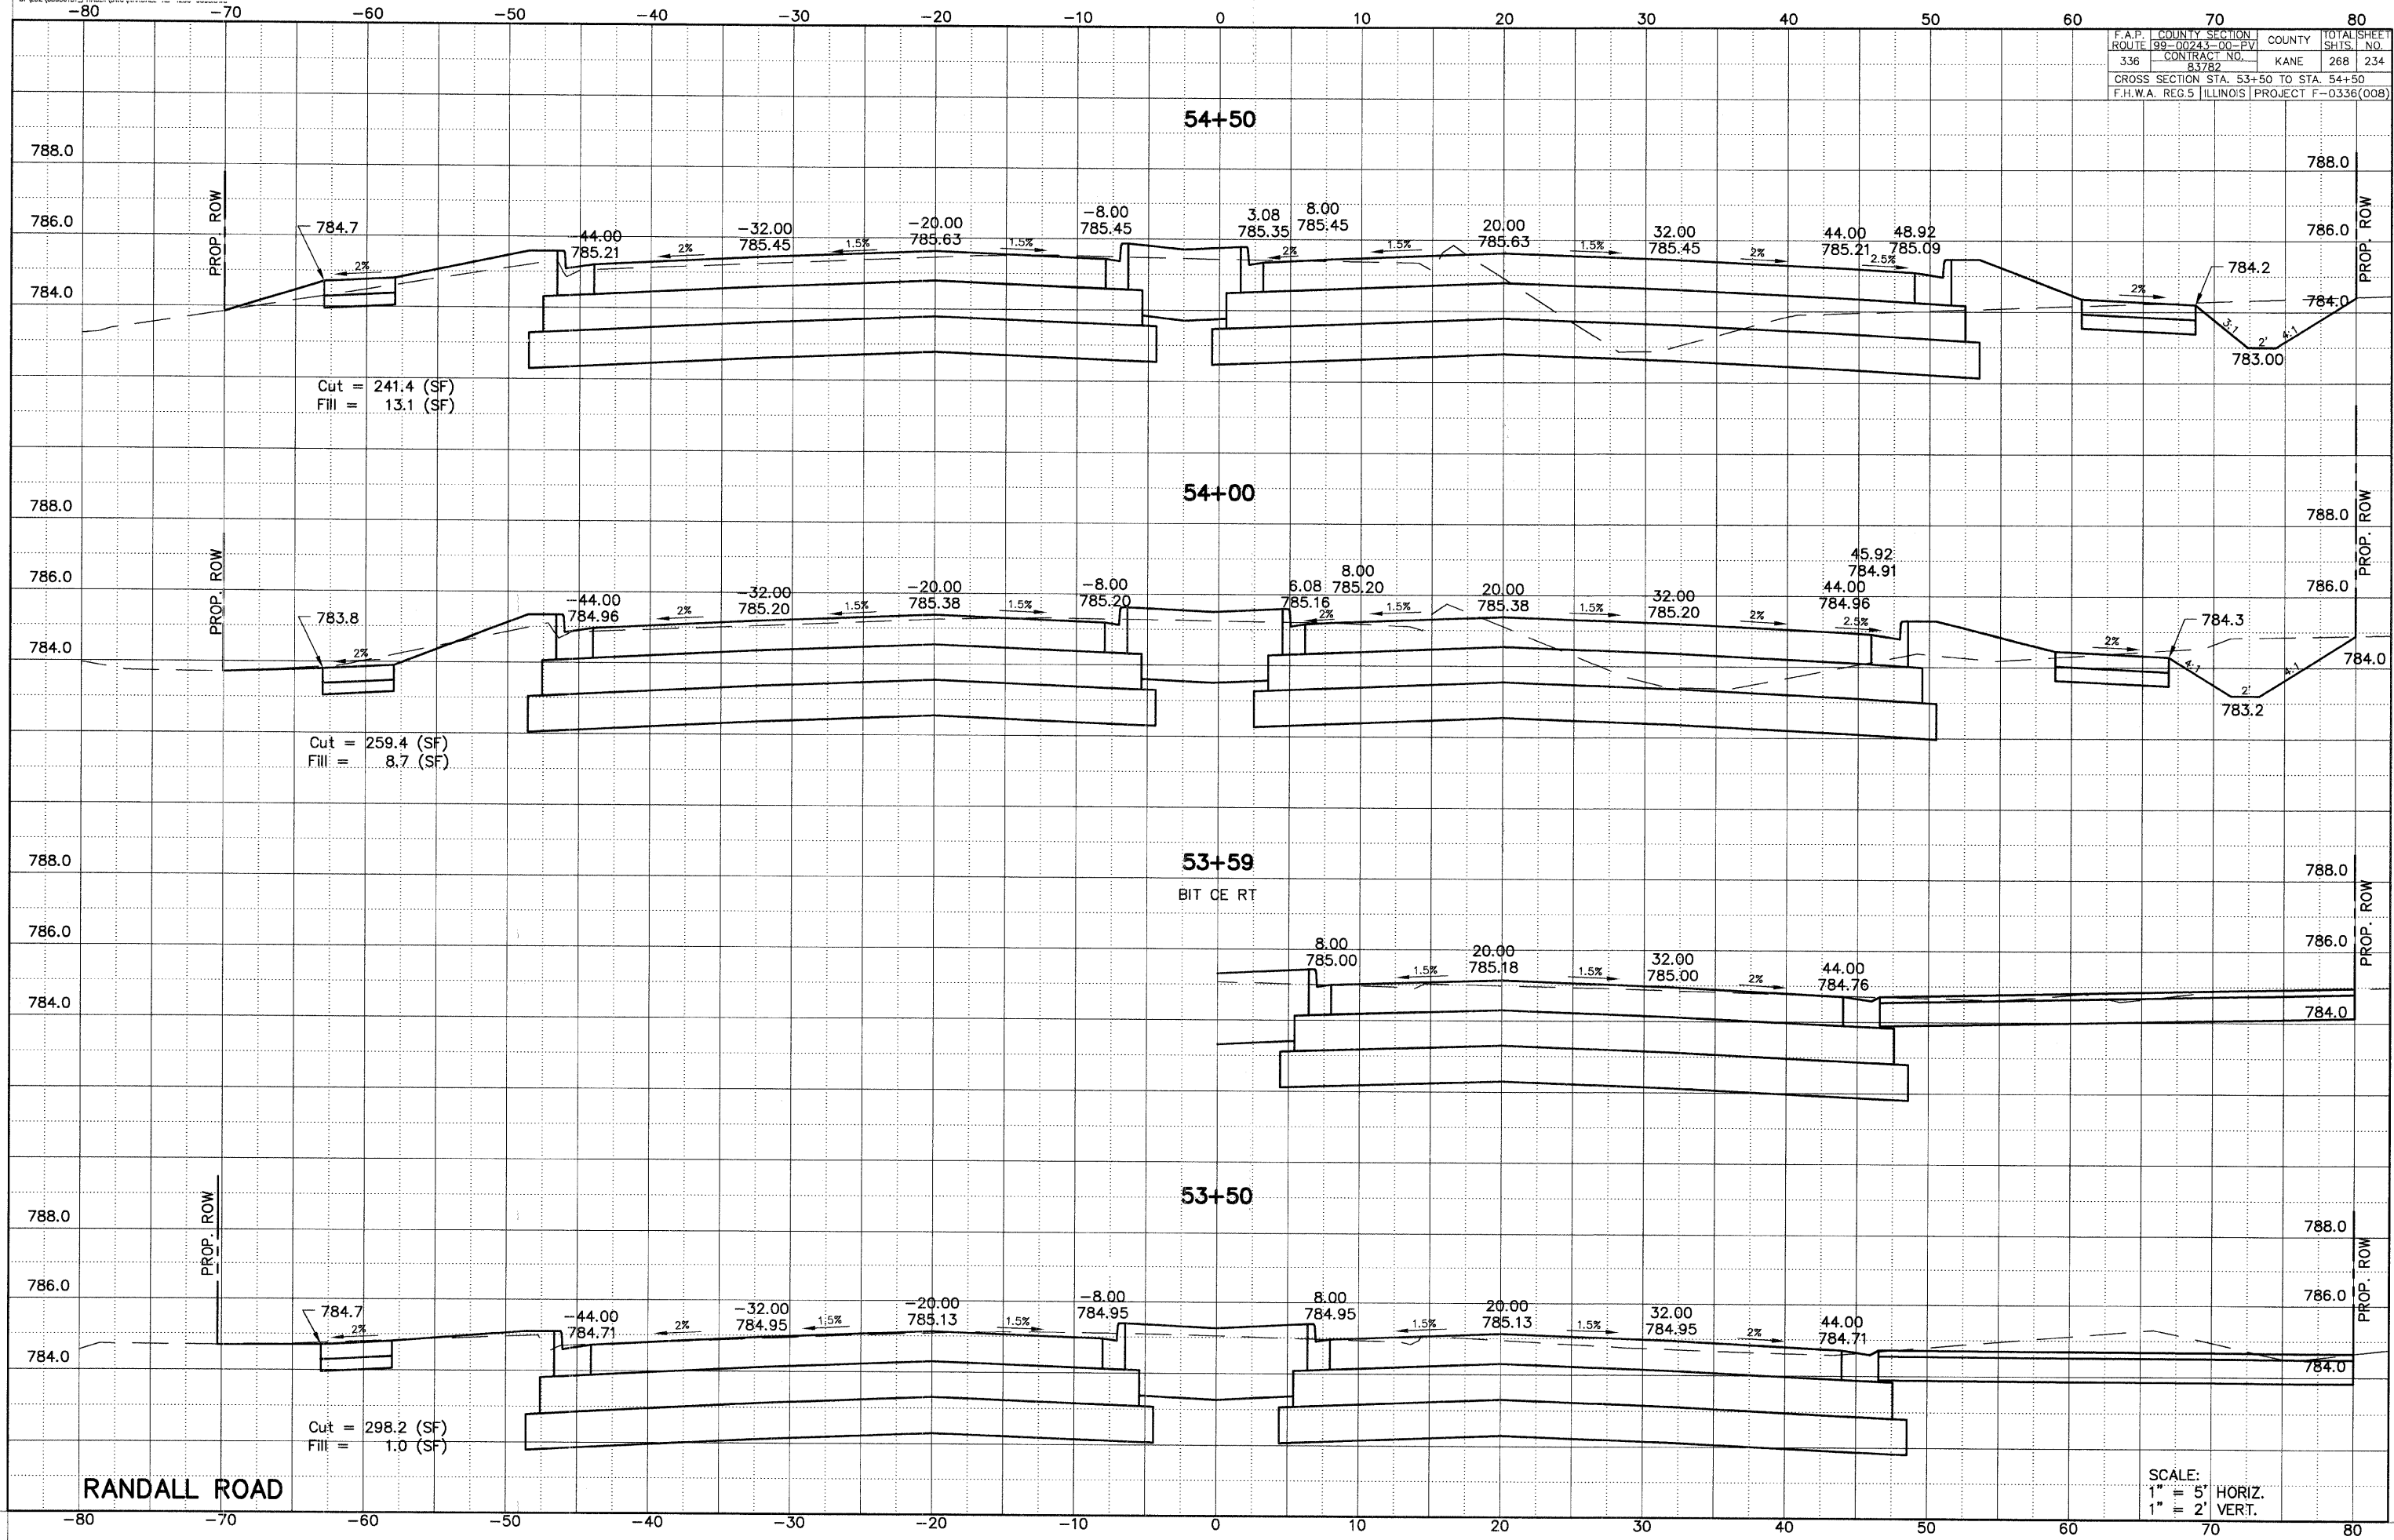

Cut = 241.4 (SF)  
Fill = 13.1 (SF)

Cut = 259.4 (SF)  
Fill = 8.7 (SF)

Cut = 298.2 (SF)  
Fill = 1.0 (SF)

RANDALL ROAD

SCALE:  
1" = 5' HORIZ.  
1" = 2' VERT.