


-80 -70 -60 -50 -40 -30 -20 -10 0 10 20 30 40 50 60 70 80

F.A.P. ROUTE	COUNTY SECTION	COUNTY	TOTAL SHEET
336	99-00243-00-PV	KANE	268
	CONTRACT NO.		SHTS. NO.
	83782		237
CROSS SECTION STA. 58+50 TO STA. 59+79.8			
F.H.W.A. REG. 5 ILLINOIS PROJECT F-0336(008)			

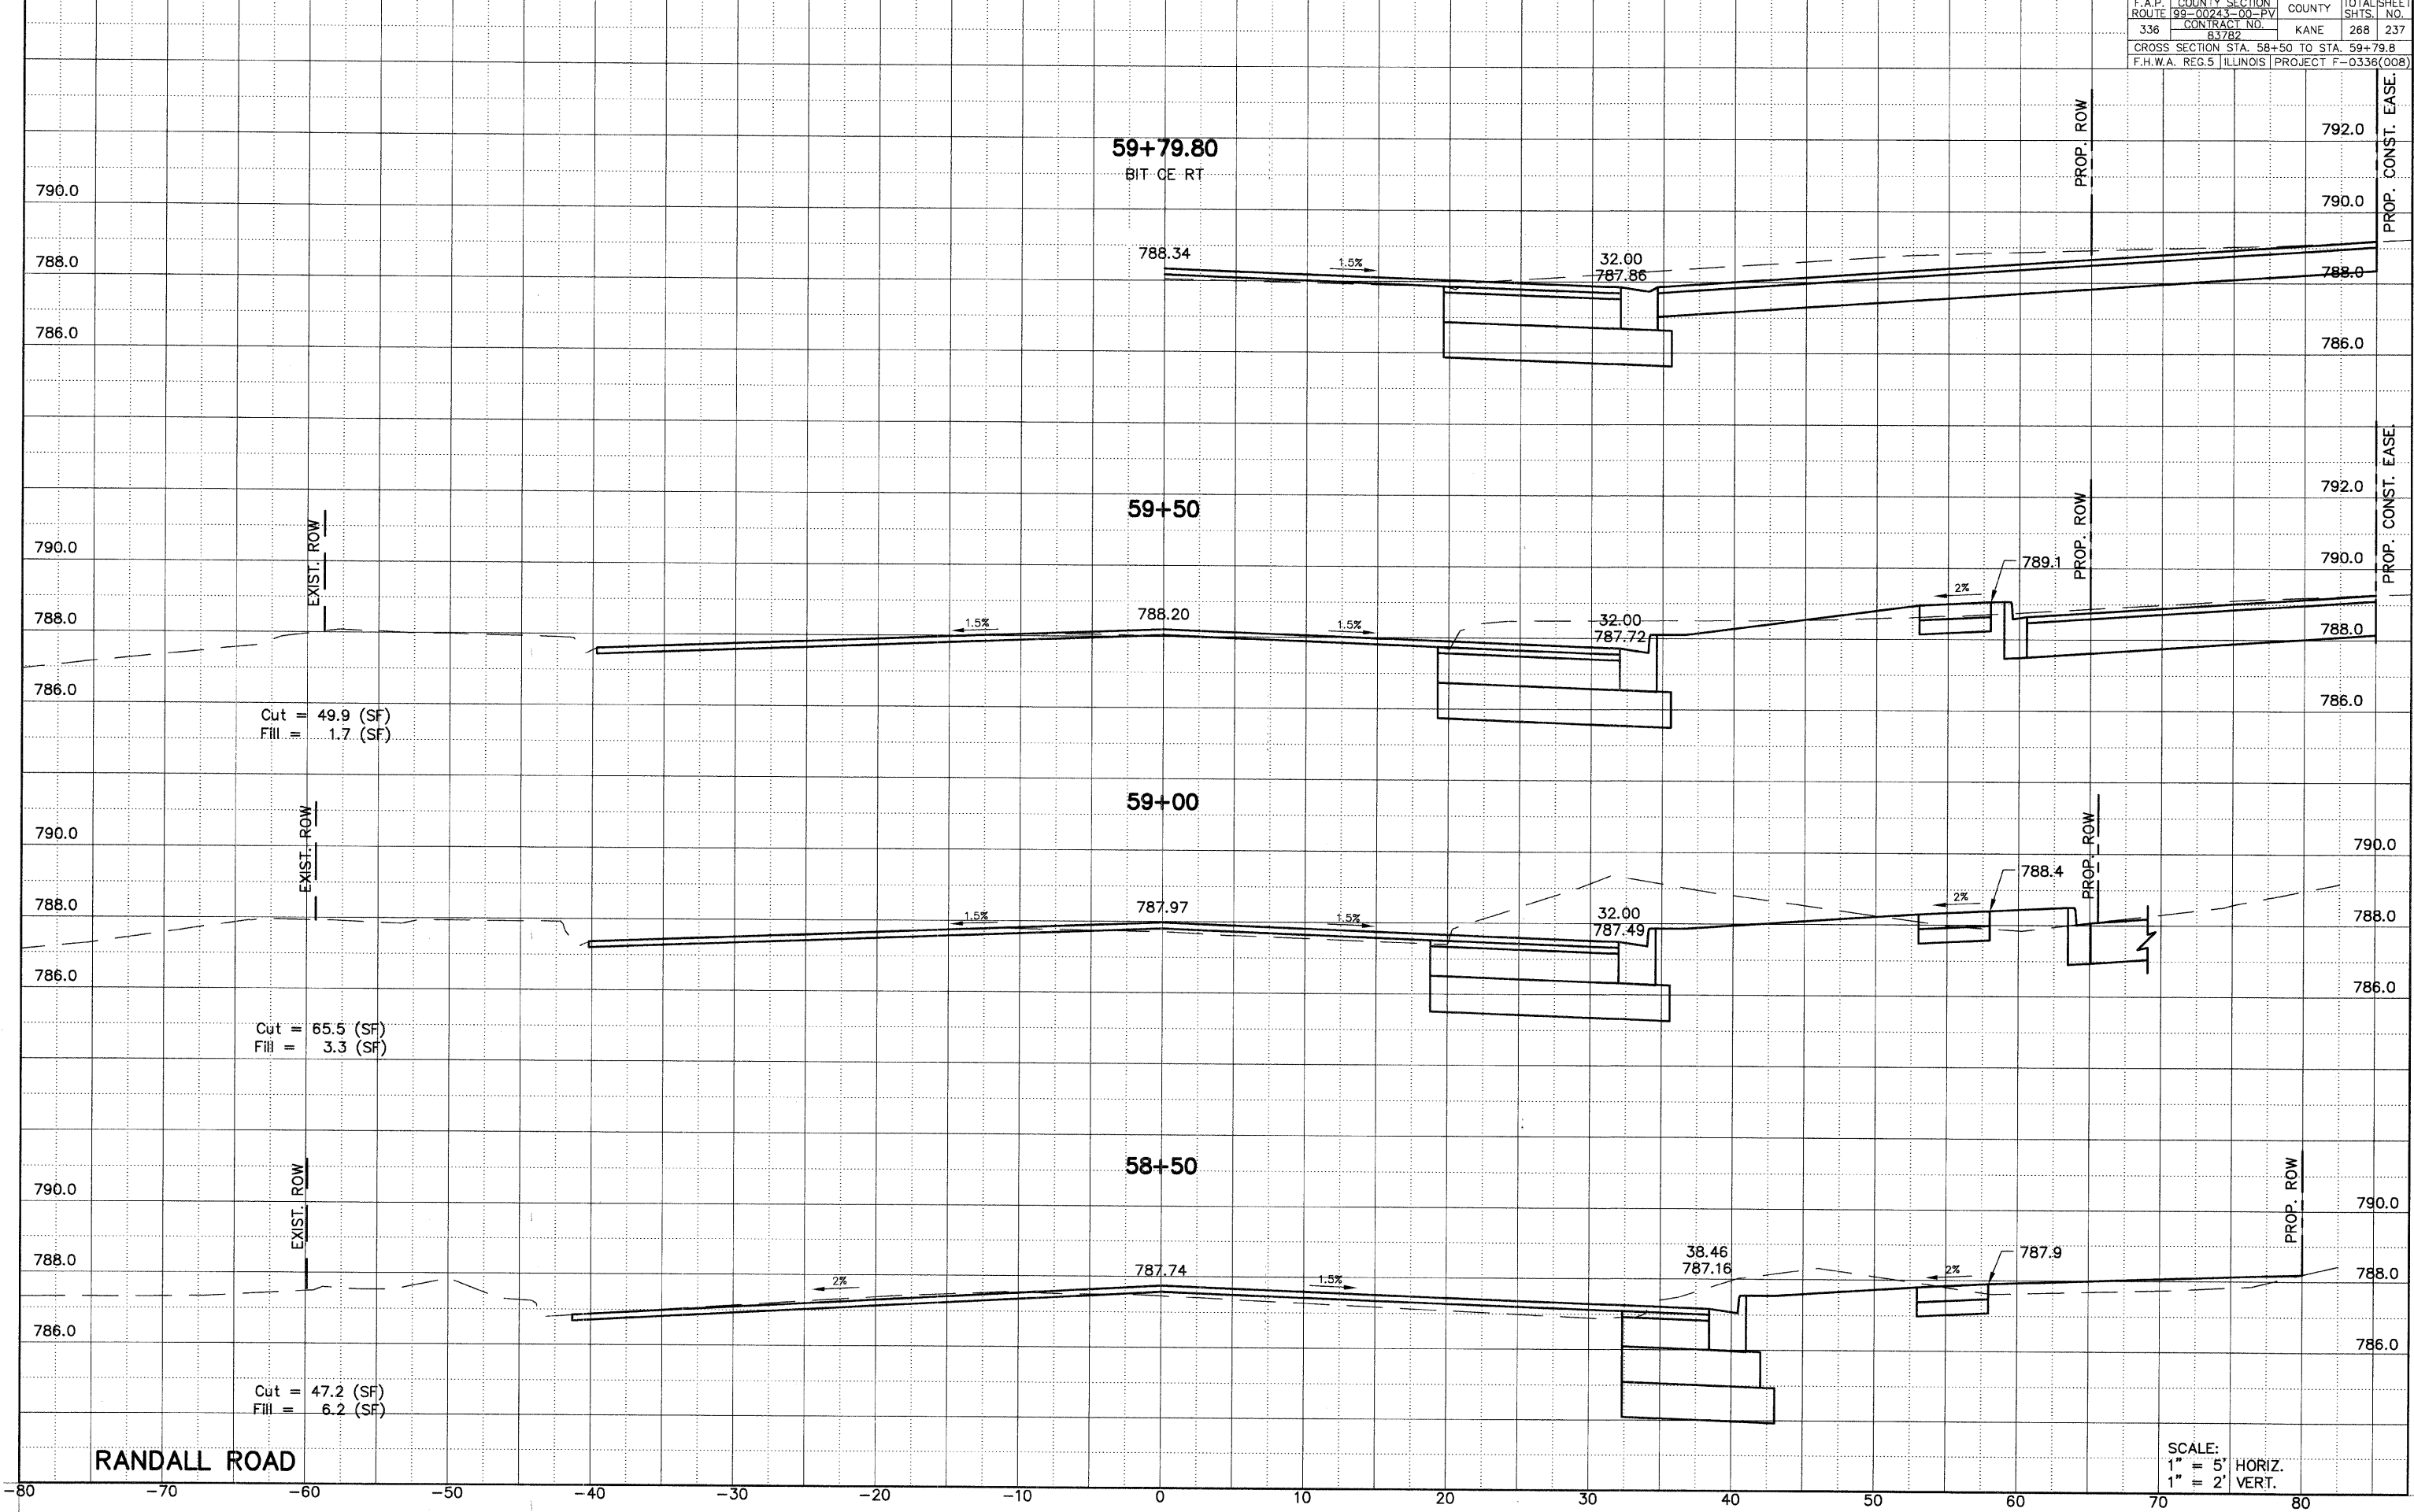

PROP. CONST. EASE.

PROP. ROW

PROP. ROW