

-80 -70 -60 -50 -40 -30 -20 -10 0 10 20 30 40 50 60 70 80


F.A.P. COUNTY SECTION	COUNTY	TOTAL SHEET
ROUTE 99-00243-00-PV	KANE	268 260
336 CONTRACT NO.	83782	
CROSS SECTION STA. 358+00 TO STA. 358+96.6		
F.H.W.A. REG.5 ILLINOIS PROJECT F-0336(008)		

358+96.60

19TH STREET RT

358+50

358+00

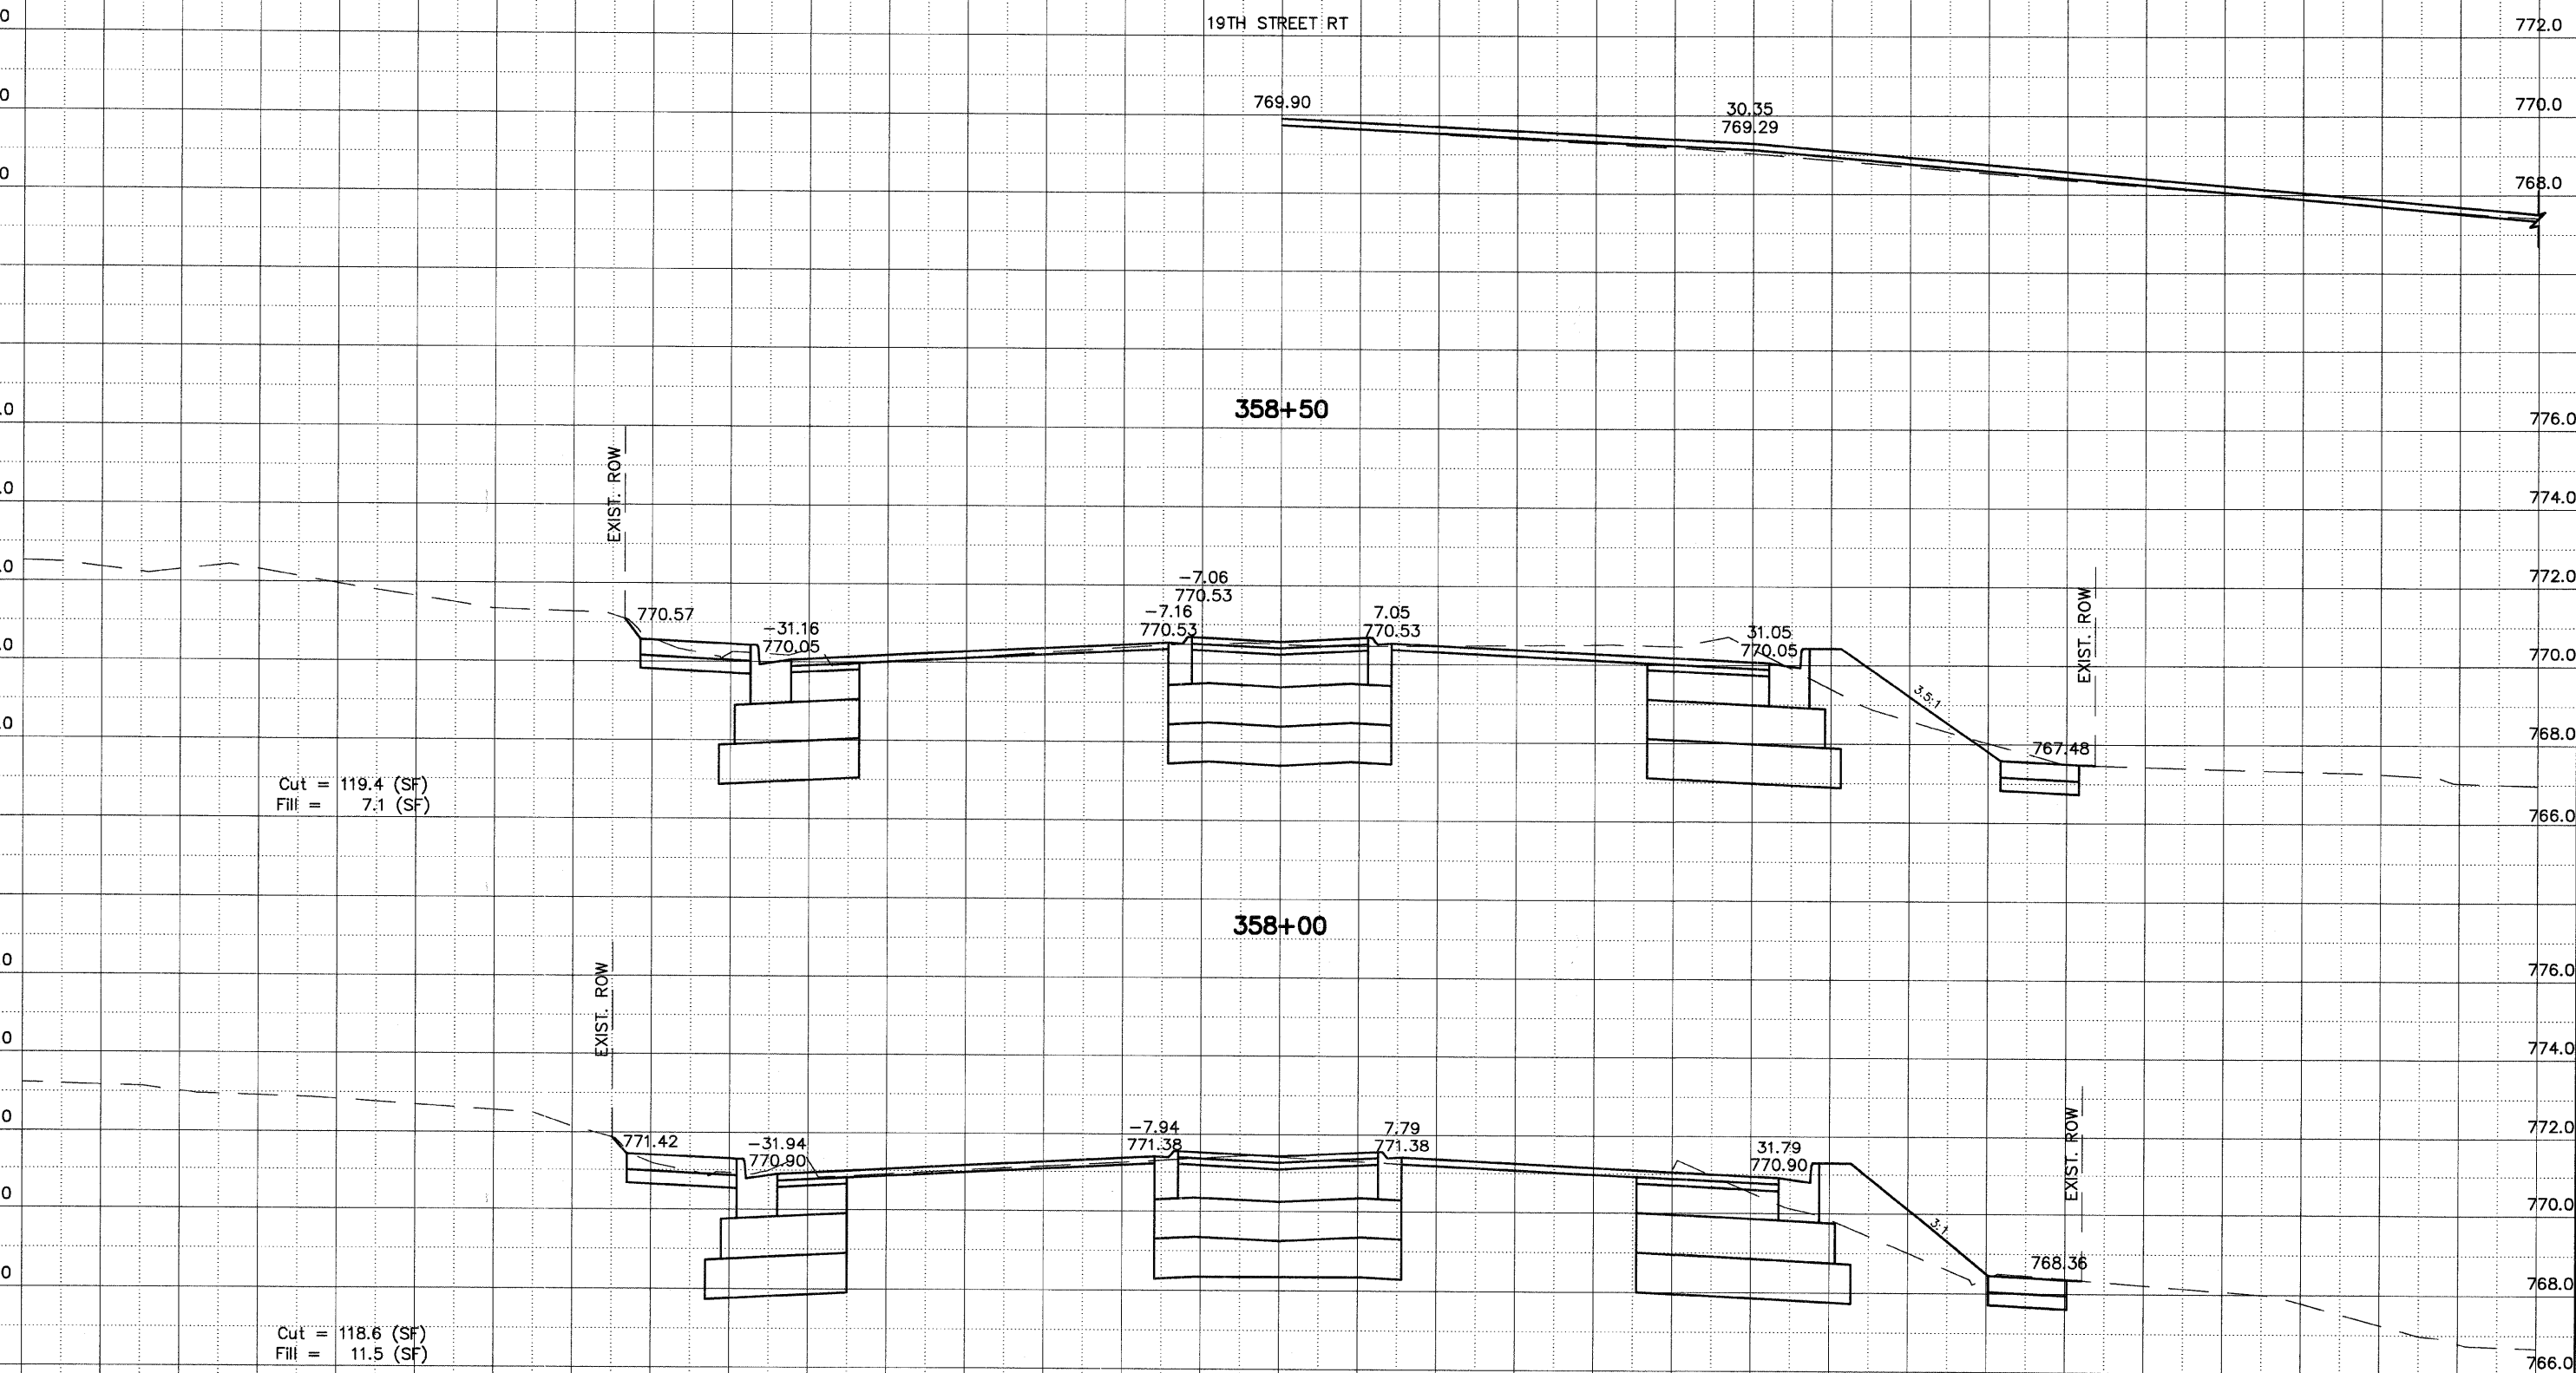

Cut = 119.4 (SF)
Fill = 7.1 (SF)

Cut = 118.6 (SF)
Fill = 11.5 (SF)

ILLINOIS ROUTE 64

SCALE:
1" = 5' HORIZ.
1" = 2' VERT.

-80 -70 -60 -50 -40 -30 -20 -10 0 10 20 30 40 50 60 70 80