


F.A.P. ROUTE	COUNTY	SECTION	COUNTY	TOTAL SHEETS
336	KANE	99-00243-00-PV	268	268
		CONTRACT NO.		
		83782		
CROSS SECTION STA. 252+87.4 TO STA. 254+00				
F.H.W.A. REG.5 ILLINOIS PROJECT F-0336(008)				

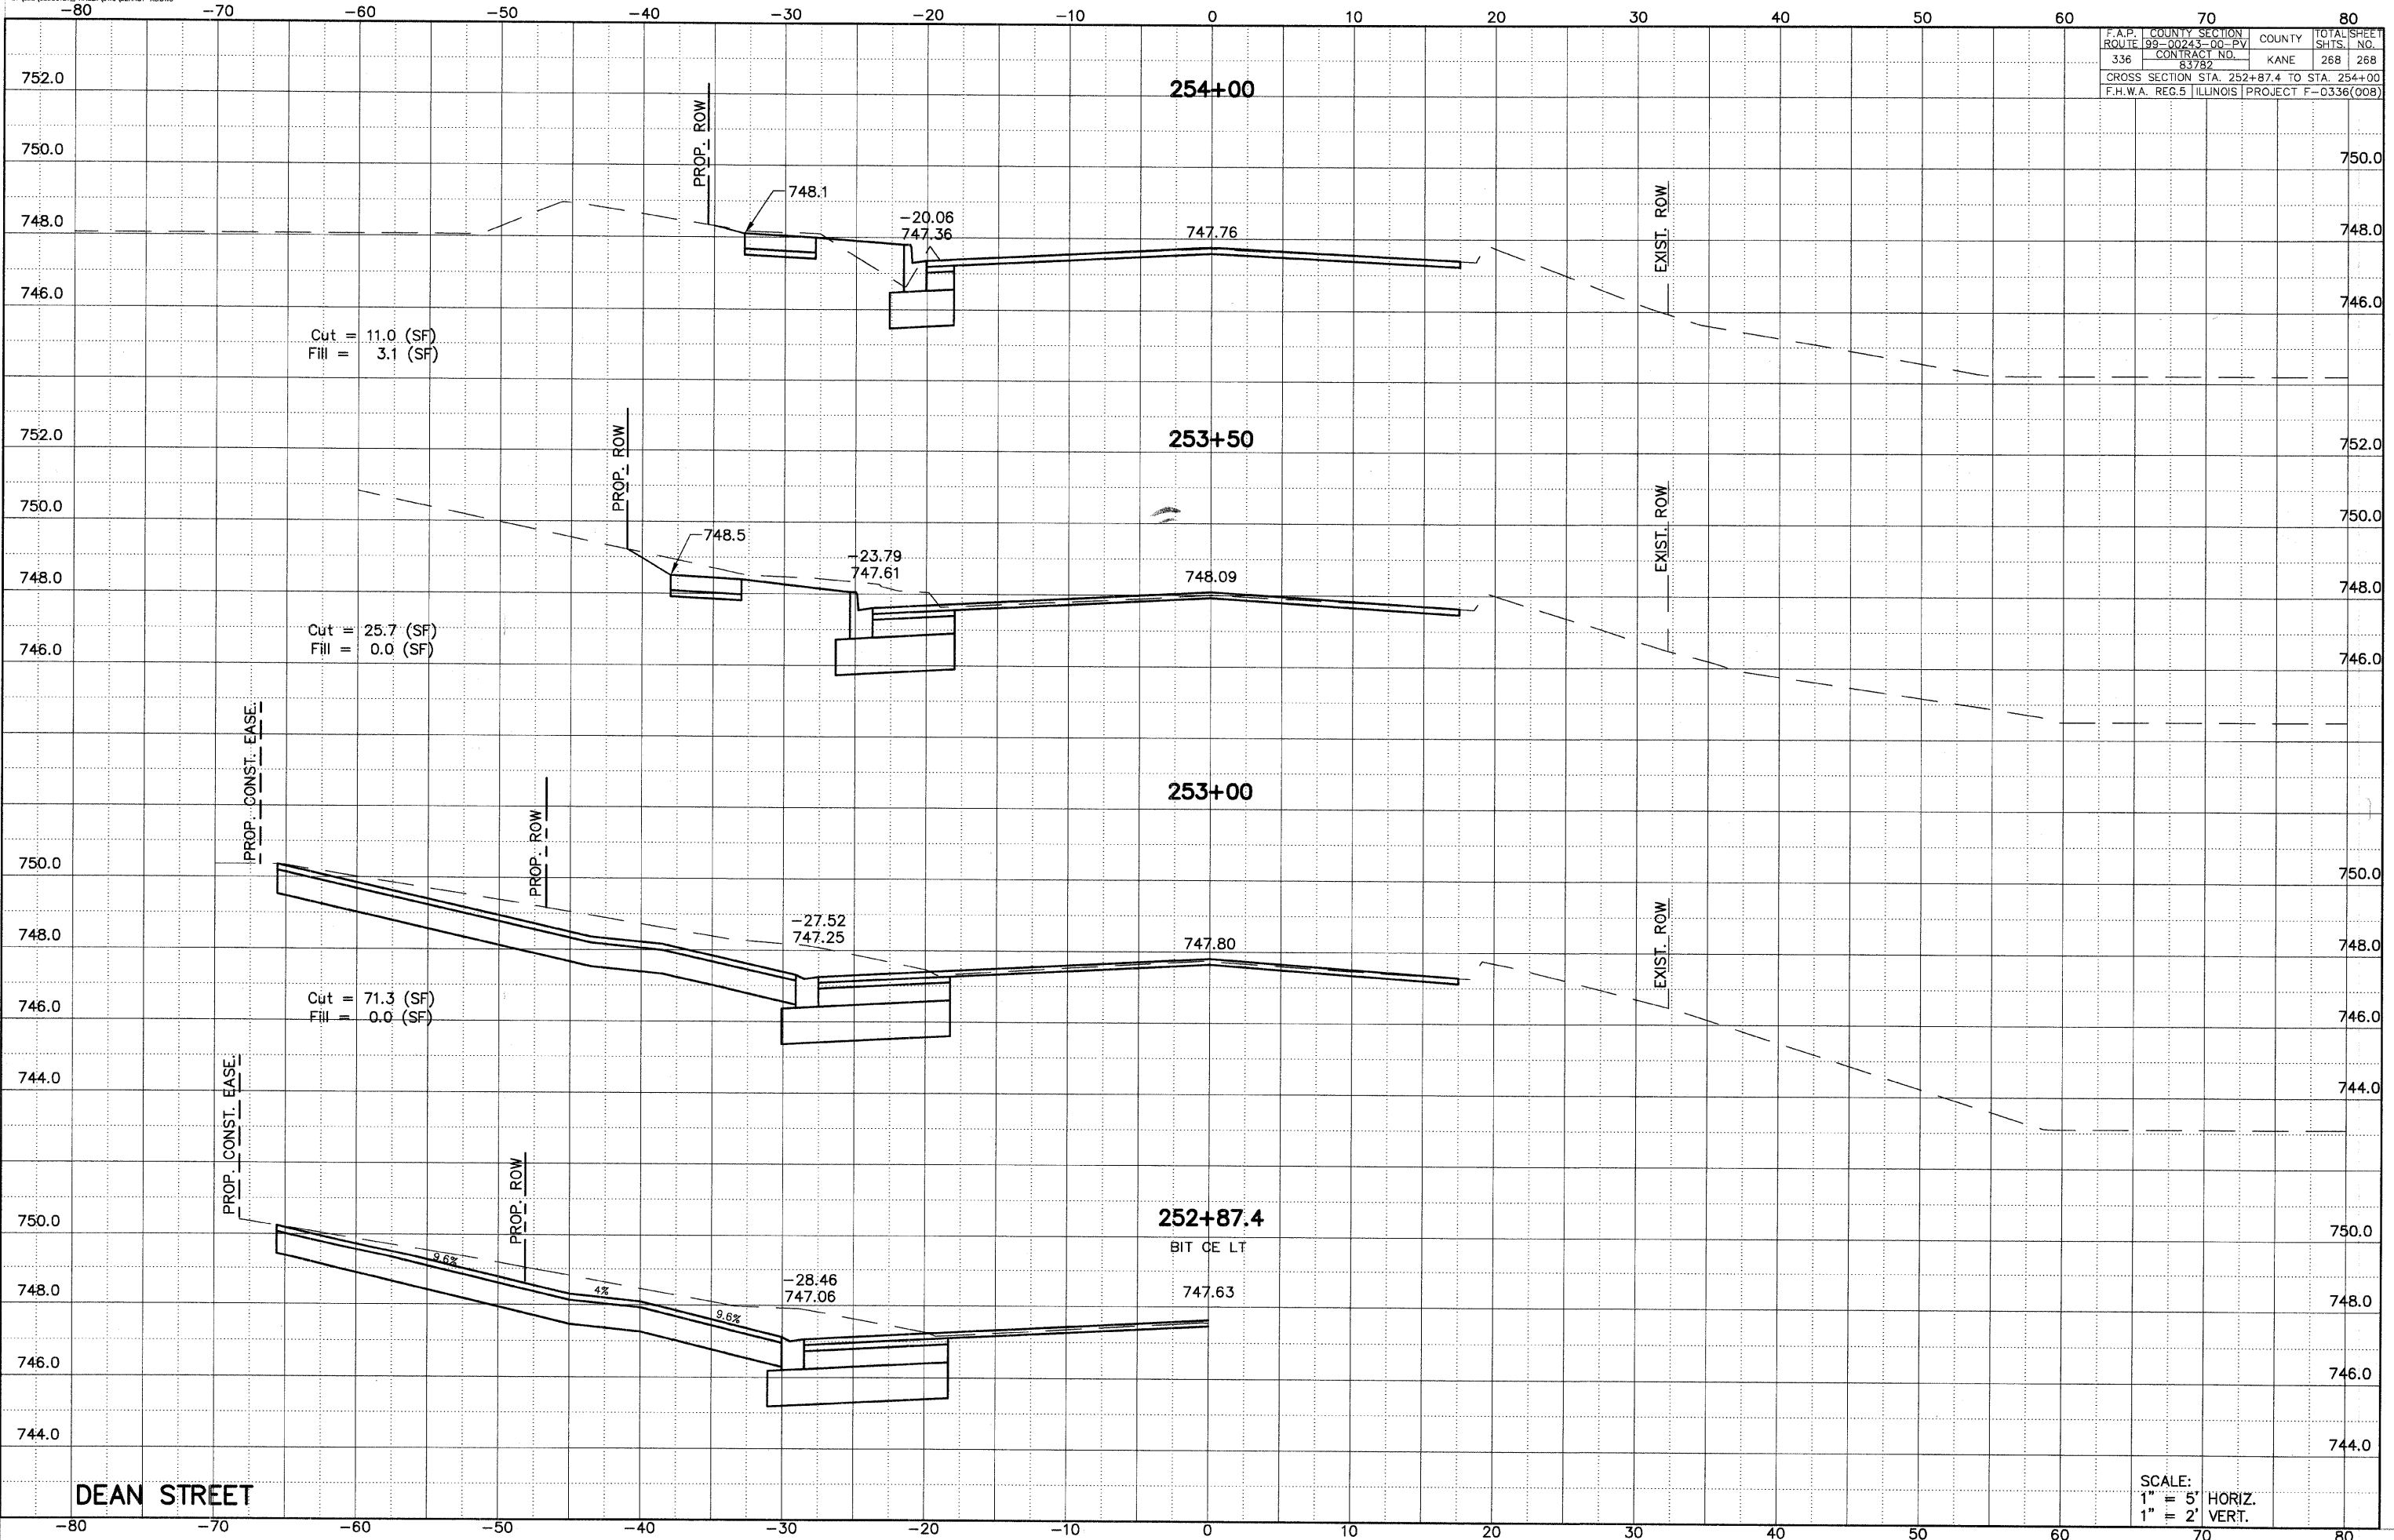

SCALE:
 1" = 5' HORIZ.
 1" = 2' VERT.