

F.A.U. ROUTE NO.	SECTION 5	COUNTY	TOTAL SHEETS	SHEET NO.
1009	*	COOK	9	3
ILLINOIS PROJECT: M-8003 (481)				
CONTRACT NO.: 83801				
* 01-00015-00-RS				

**BAXTER & WOODMAN**  
Consulting Engineers

*Baxter & Woodman*  
Crystal Lake, Illinois 815.459.1260  
Burlington, Wisconsin 262.763.7834  
Mokena, Illinois 708.478.2090  
DeKalb, Illinois 815.787.3111  
Grayslake, Illinois 847.223.5088  
www.bazwood.com

CONSULTANTS

NO.	DATE	DESCRIPTION
1	07/09/04	PER IDOT COMMENTS

REFER TO EQUIPMENT MANUFACTURER'S SHOP DRAWING

PLAN SHEET DESIGNATION

- C - COVER
- G - GENERAL
- H - HAZARDOUS MATERIALS
- C - CIVIL
- L - LANDSCAPE
- S - STRUCTURAL
- A - ARCHITECTURAL
- I - INTERIORS
- O - EQUIPMENT
- T - FIRE PROTECTION
- P - PLUMBING
- M - MECHANICAL
- E - ELECTRICAL
- R - TELECOMMUNICATIONS
- R - RESOURCE

PROJECT NO:	010146
DWG FILE:	010146APLN.DWG
SCALE:	AS SHOWN
DRAWING DATE:	11-12-03
DESIGNED BY:	JER
DRAWN BY:	TJB
CHECKED BY:	LDH
PLOTTED BY:	TJB 05-19-05


CLIENT

**VILLAGE OF OLYMPIA FIELDS**  
ILLINOIS  
207TH STREET STP.  
LAPP IMPROVEMENTS  
CRAWFORD TO KEDZIE AVENUE

SHEET TITLE

**207TH STREET**  
STA. 10+24.51 TO STA. 31+50  
ROADWAY & PAVEMENT MARKING  
PLAN

**3 OF 9**

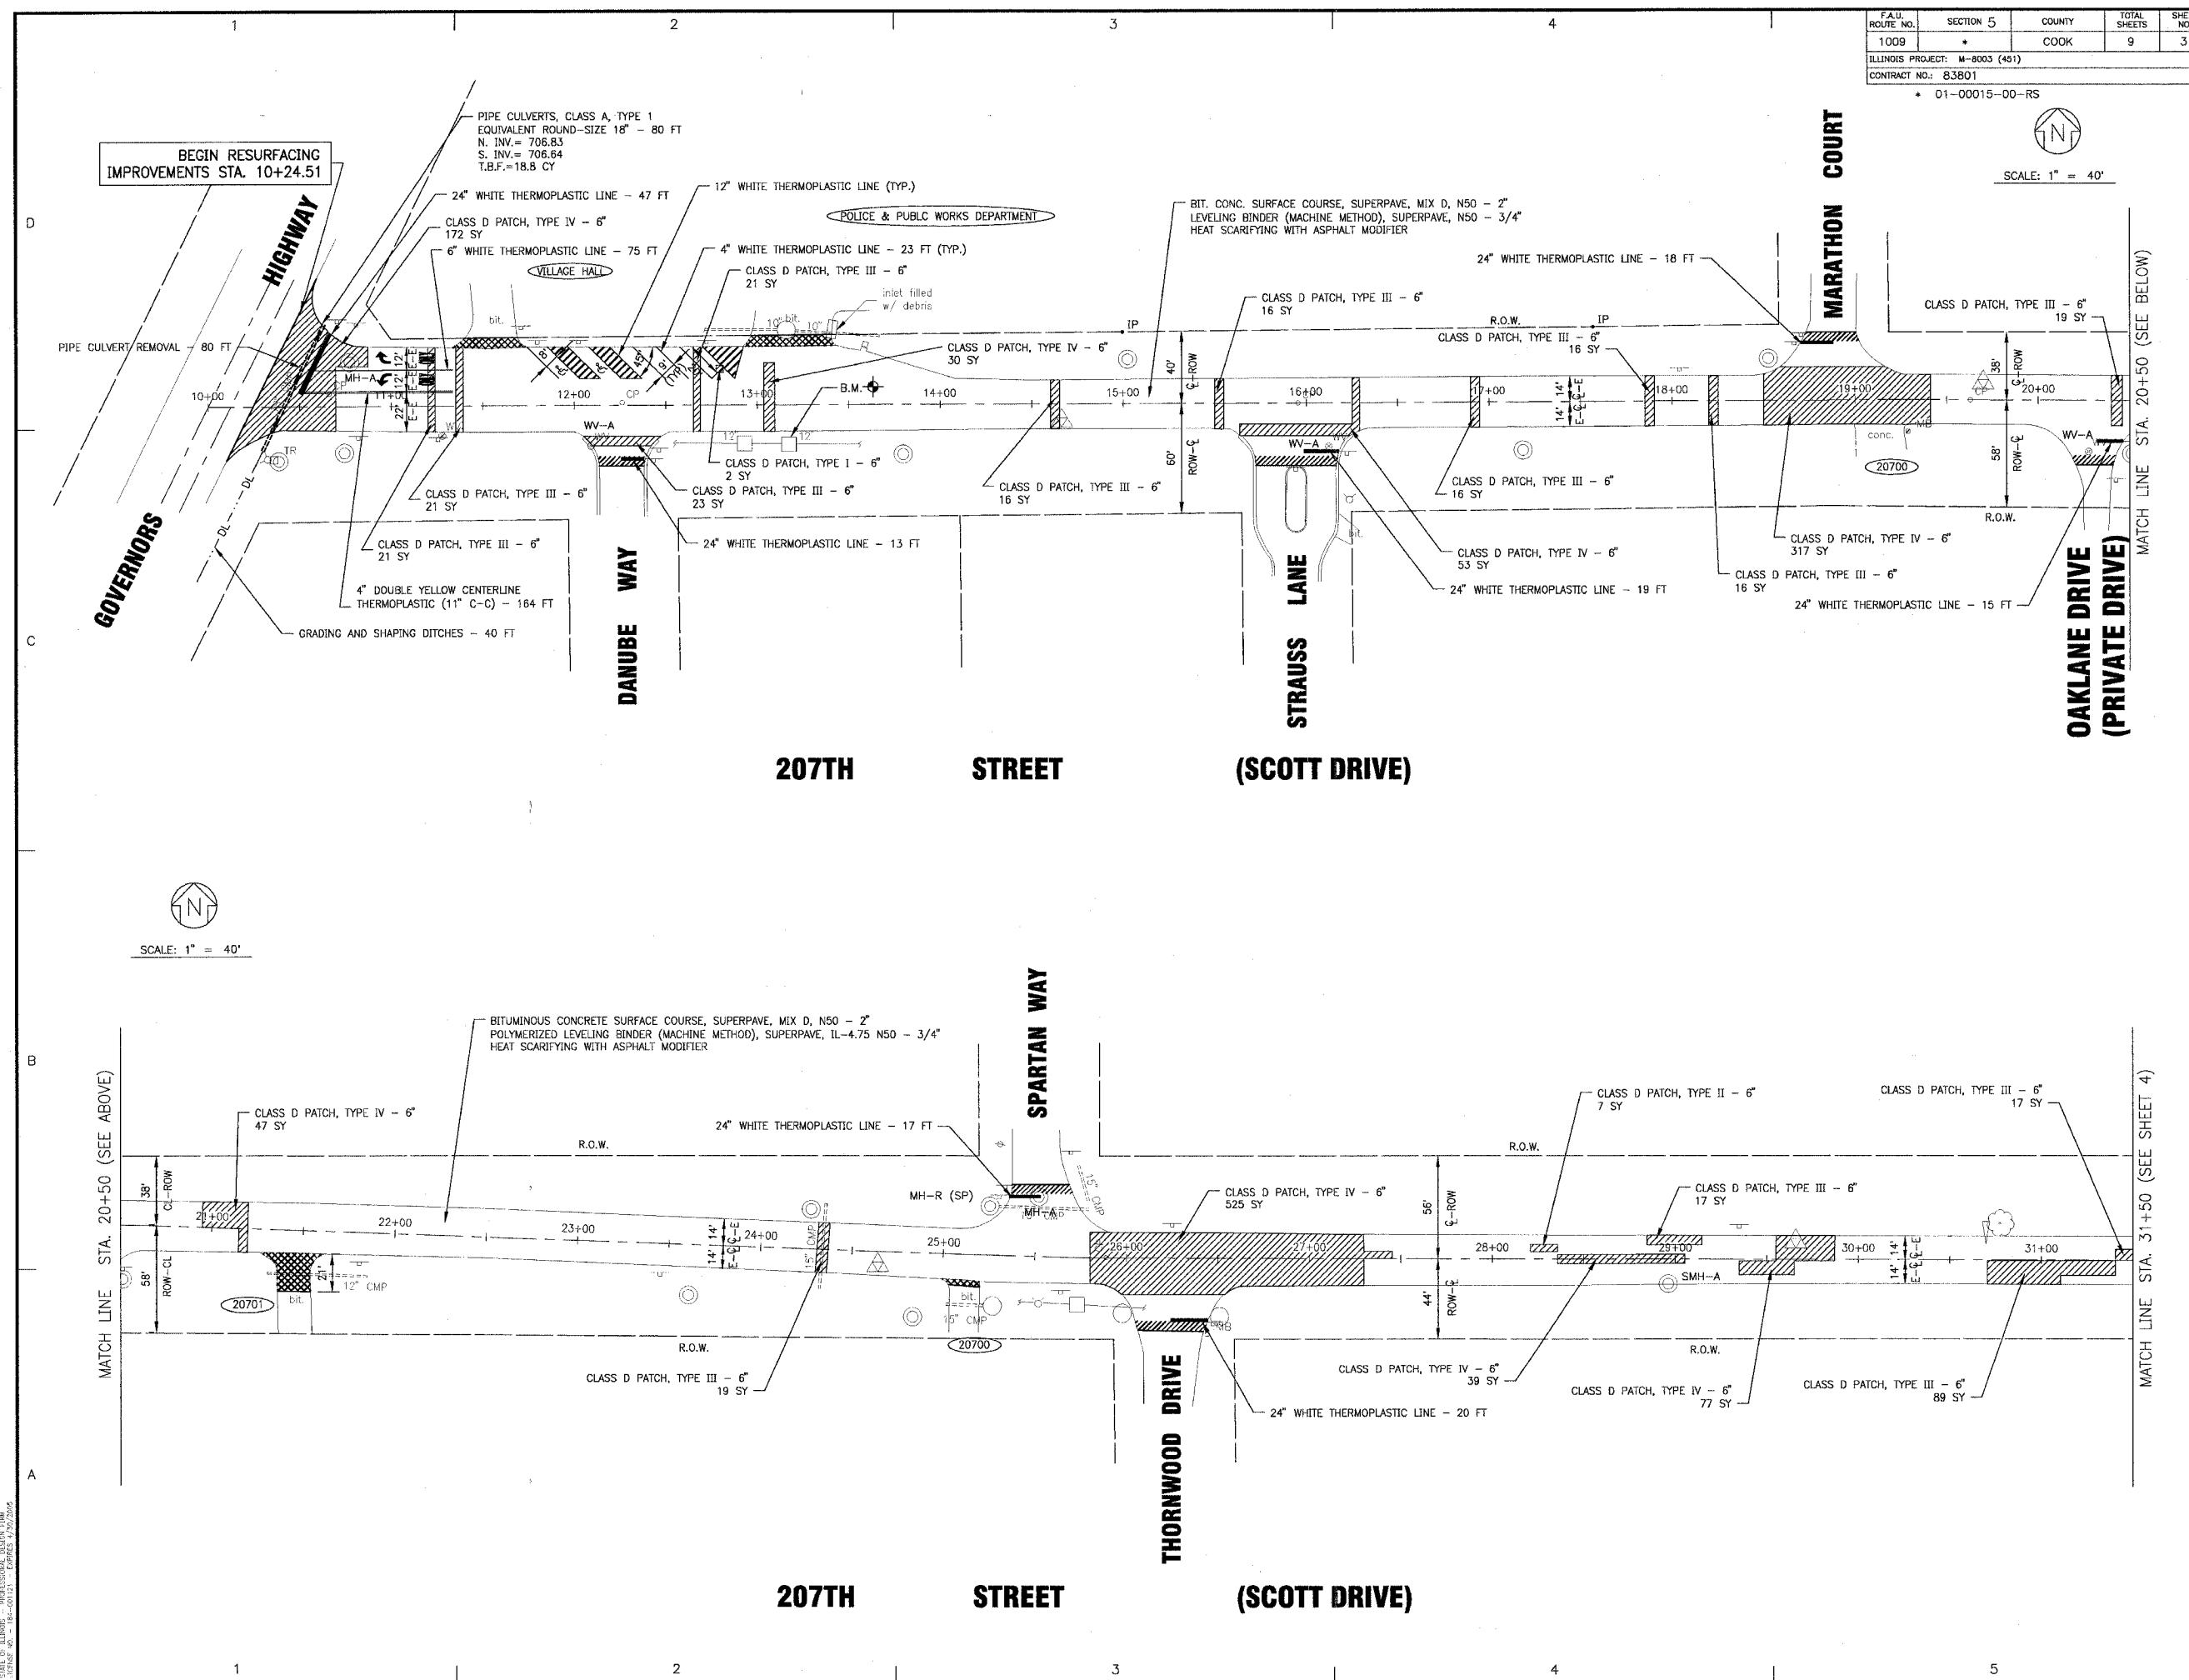

CONSULTING ENGINEER: BAXTER & WOODMAN, INC.  
 STATE OF ILLINOIS - PROFESSIONAL DESIGNATION  
 LICENSE NO. 181-001131 - EXPIRES 1/30/2009