

CONSULTANTS

NO.	DATE	DESCRIPTION

REFER TO EQUIPMENT MANUFACTURER'S SHOP DRAWING

PROJECT NO:	010146
DWG FILE:	DWGNM
SCALE:	AS NOTED
DRAWING DATE:	11-12-03
DESIGNED BY:	JER
DRAWN BY:	TJB
CHECKED BY:	LDH
PLOTTED BY:	INI CHGDATE TIME


CLIENT

**VILLAGE OF  
OLYMPIA FIELDS, ILLINOIS**

**207TH STREET STP (LAPP)  
PROJECT**

SHEET TITLE


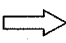


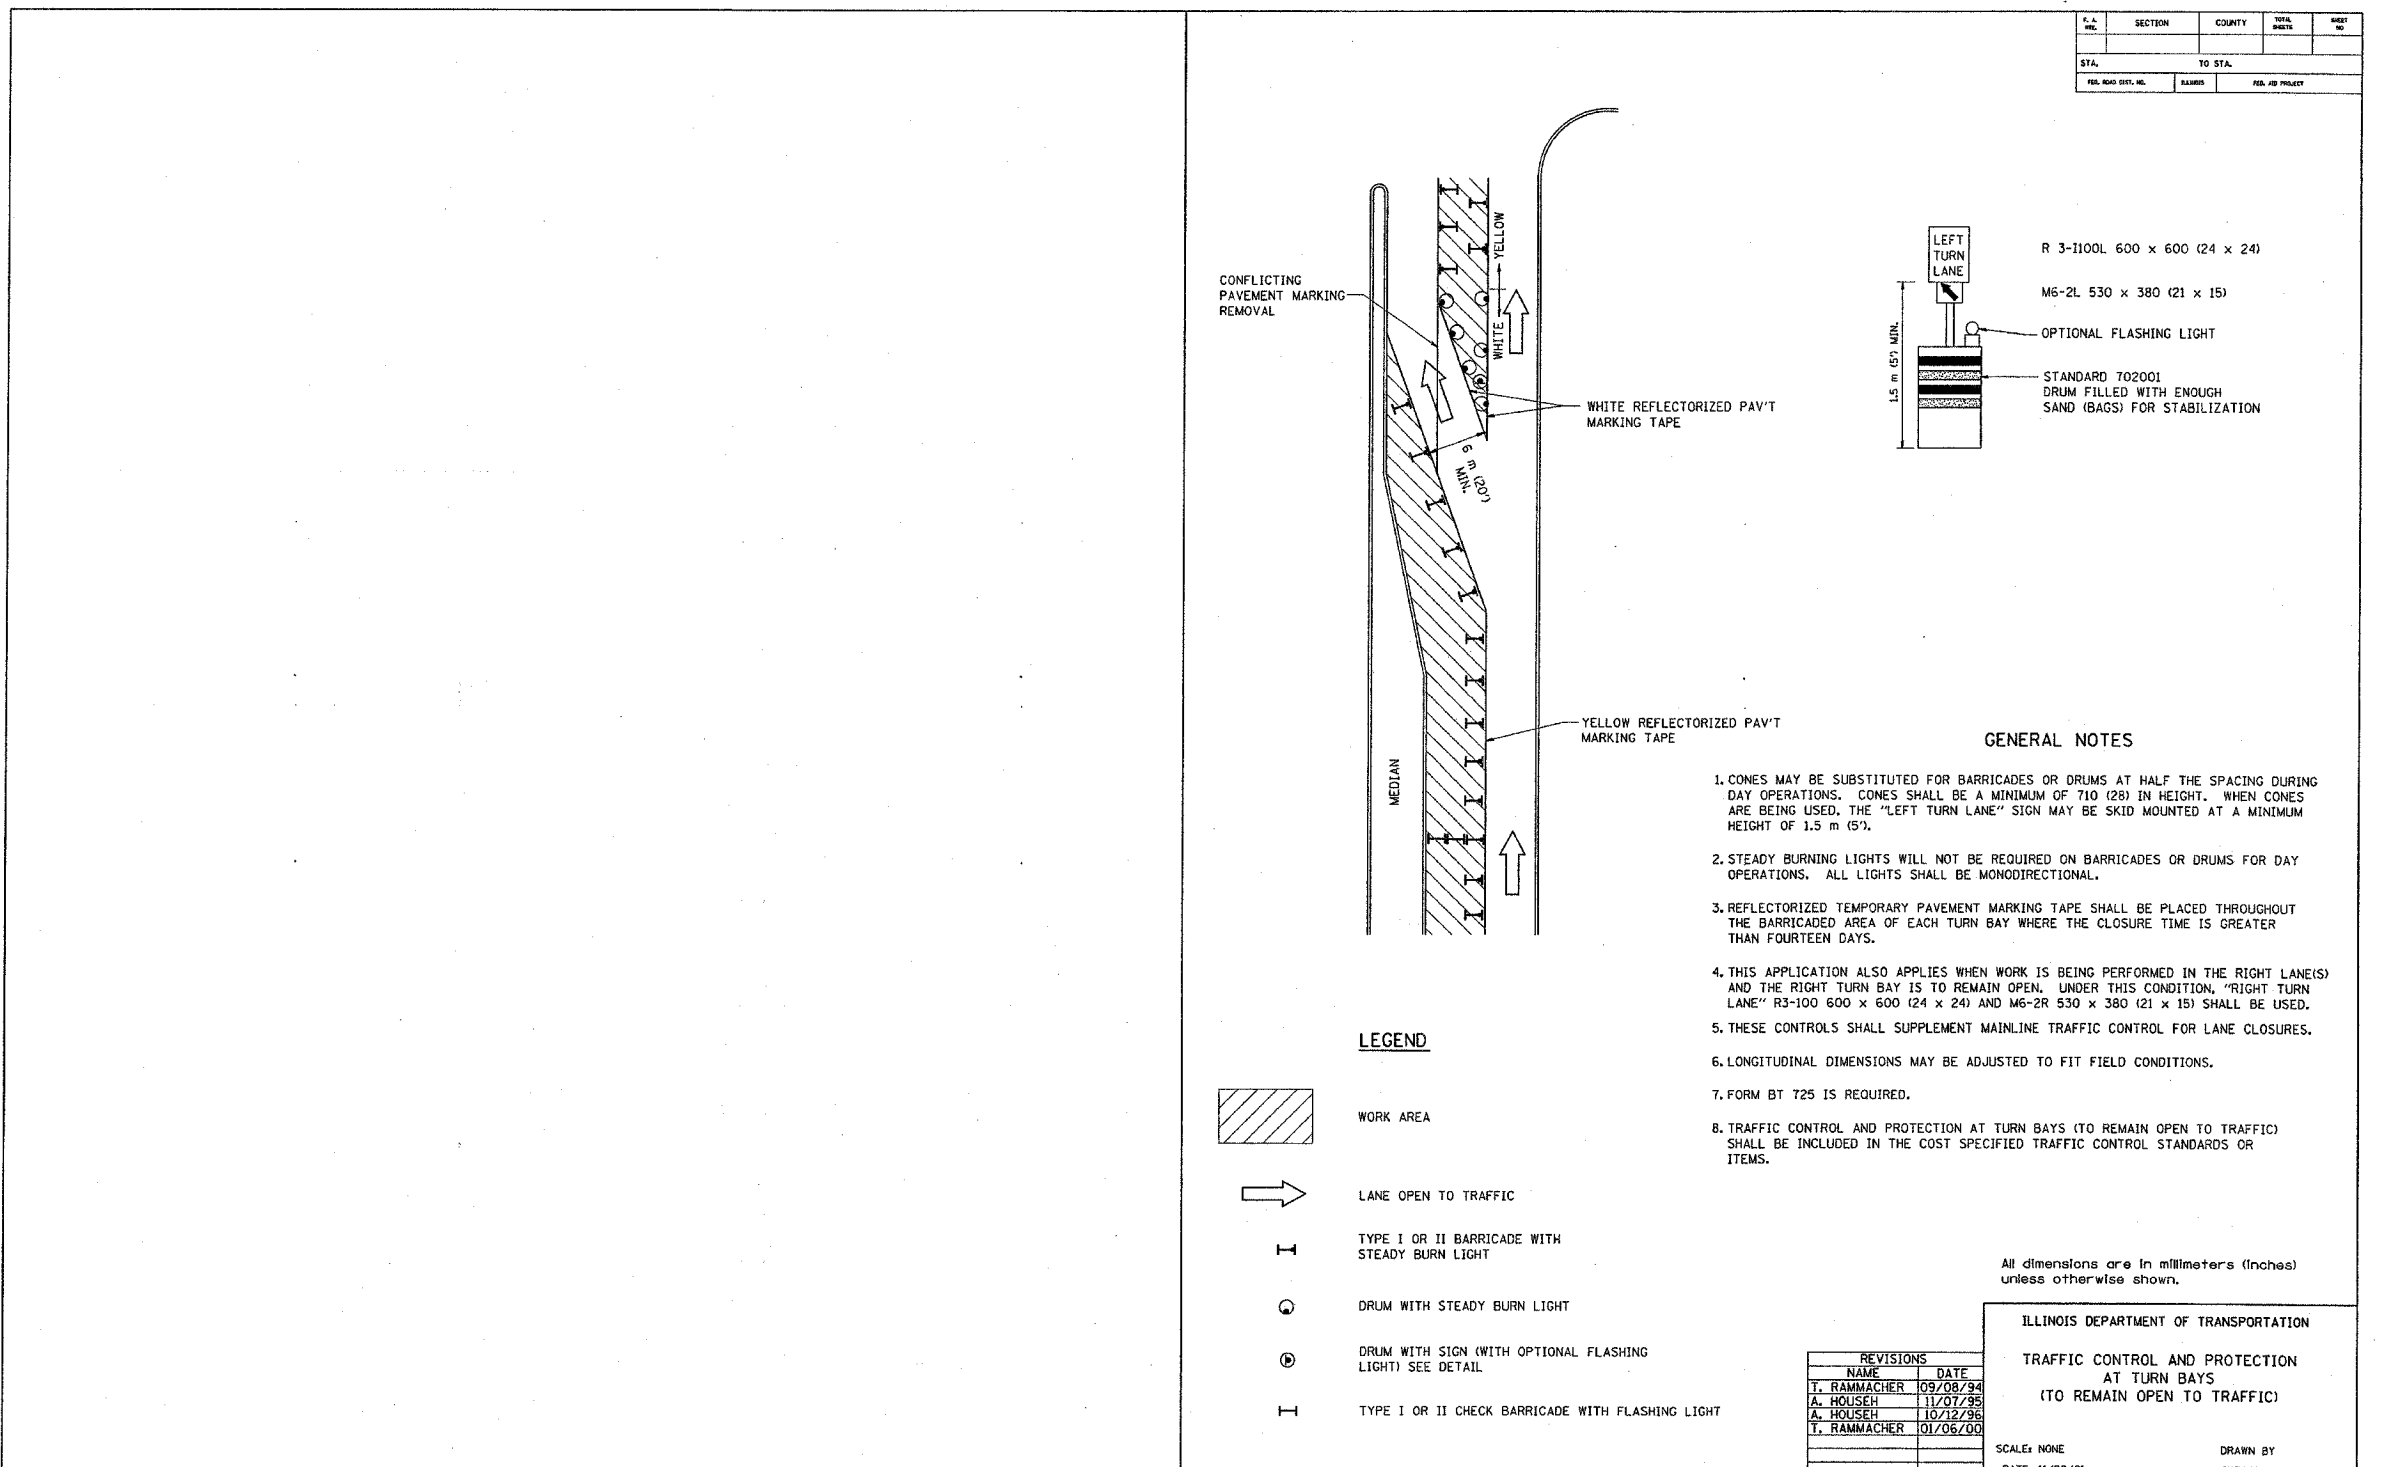

**IDOT TRAFFIC CONTROL AND  
PROTECTION AT TURN BAYS  
(TO REMAIN OPEN TO TRAFFIC)**



**GENERAL NOTES**

- CONES MAY BE SUBSTITUTED FOR BARRICADES OR DRUMS AT HALF THE SPACING DURING DAY OPERATIONS. CONES SHALL BE A MINIMUM OF 710 (28) IN HEIGHT. WHEN CONES ARE BEING USED, THE "LEFT TURN LANE" SIGN MAY BE SKID MOUNTED AT A MINIMUM HEIGHT OF 1.5 m (5').
- STEADY BURNING LIGHTS WILL NOT BE REQUIRED ON BARRICADES OR DRUMS FOR DAY OPERATIONS. ALL LIGHTS SHALL BE MONODIRECTIONAL.
- REFLECTORIZED TEMPORARY PAVEMENT MARKING TAPE SHALL BE PLACED THROUGHOUT THE BARRICADED AREA OF EACH TURN BAY WHERE THE CLOSURE TIME IS GREATER THAN FOURTEEN DAYS.
- THIS APPLICATION ALSO APPLIES WHEN WORK IS BEING PERFORMED IN THE RIGHT LANE(S) AND THE RIGHT TURN BAY IS TO REMAIN OPEN. UNDER THIS CONDITION, "RIGHT TURN LANE" R3-100 600 x 600 (24 x 24) AND M6-2R 530 x 380 (21 x 15) SHALL BE USED.
- THESE CONTROLS SHALL SUPPLEMENT MAINLINE TRAFFIC CONTROL FOR LANE CLOSURES.
- LONGITUDINAL DIMENSIONS MAY BE ADJUSTED TO FIT FIELD CONDITIONS.
- FORM BT 725 IS REQUIRED.
- TRAFFIC CONTROL AND PROTECTION AT TURN BAYS (TO REMAIN OPEN TO TRAFFIC) SHALL BE INCLUDED IN THE COST SPECIFIED TRAFFIC CONTROL STANDARDS OR ITEMS.

**LEGEND**

-  WORK AREA
-  LANE OPEN TO TRAFFIC
-  TYPE I OR II BARRICADE WITH STEADY BURN LIGHT
-  DRUM WITH STEADY BURN LIGHT
-  DRUM WITH SIGN (WITH OPTIONAL FLASHING LIGHT) SEE DETAIL
-  TYPE I OR II CHECK BARRICADE WITH FLASHING LIGHT

All dimensions are in millimeters (inches) unless otherwise shown.

ILLINOIS DEPARTMENT OF TRANSPORTATION  
 TRAFFIC CONTROL AND PROTECTION  
 AT TURN BAYS  
 (TO REMAIN OPEN TO TRAFFIC)

REVISIONS	NAME	DATE
1	T. RAMMACHER	09/08/94
2	A. HOUSEH	11/07/95
3	A. HOUSEH	10/12/96
4	T. RAMMACHER	01/06/00

SCALE: NONE  
 DATE: 11/20/03  
 DRAWN BY: LHA  
 CHECKED BY: LHA

TC-14

I:\Nov 20 16:08:53 2001  
 \\\joe\ddl\pro\jects\dststd\vtc14.dgn LV:35  
 VI:TC14

LICENSE NO. 014-00171 - EXPIRES 12/31/2005  
 STATE OF ILLINOIS - PROFESSIONAL ENGINEERING  
 LICENSE NO. 014-00171 - EXPIRES 12/31/2005  
 BAXTER & WOODMAN CONSULTING ENGINEERS, INC.  
 150 NORTH WASHINGTON STREET, SUITE 200  
 CRYSTAL LAKE, ILLINOIS 60145-4100