
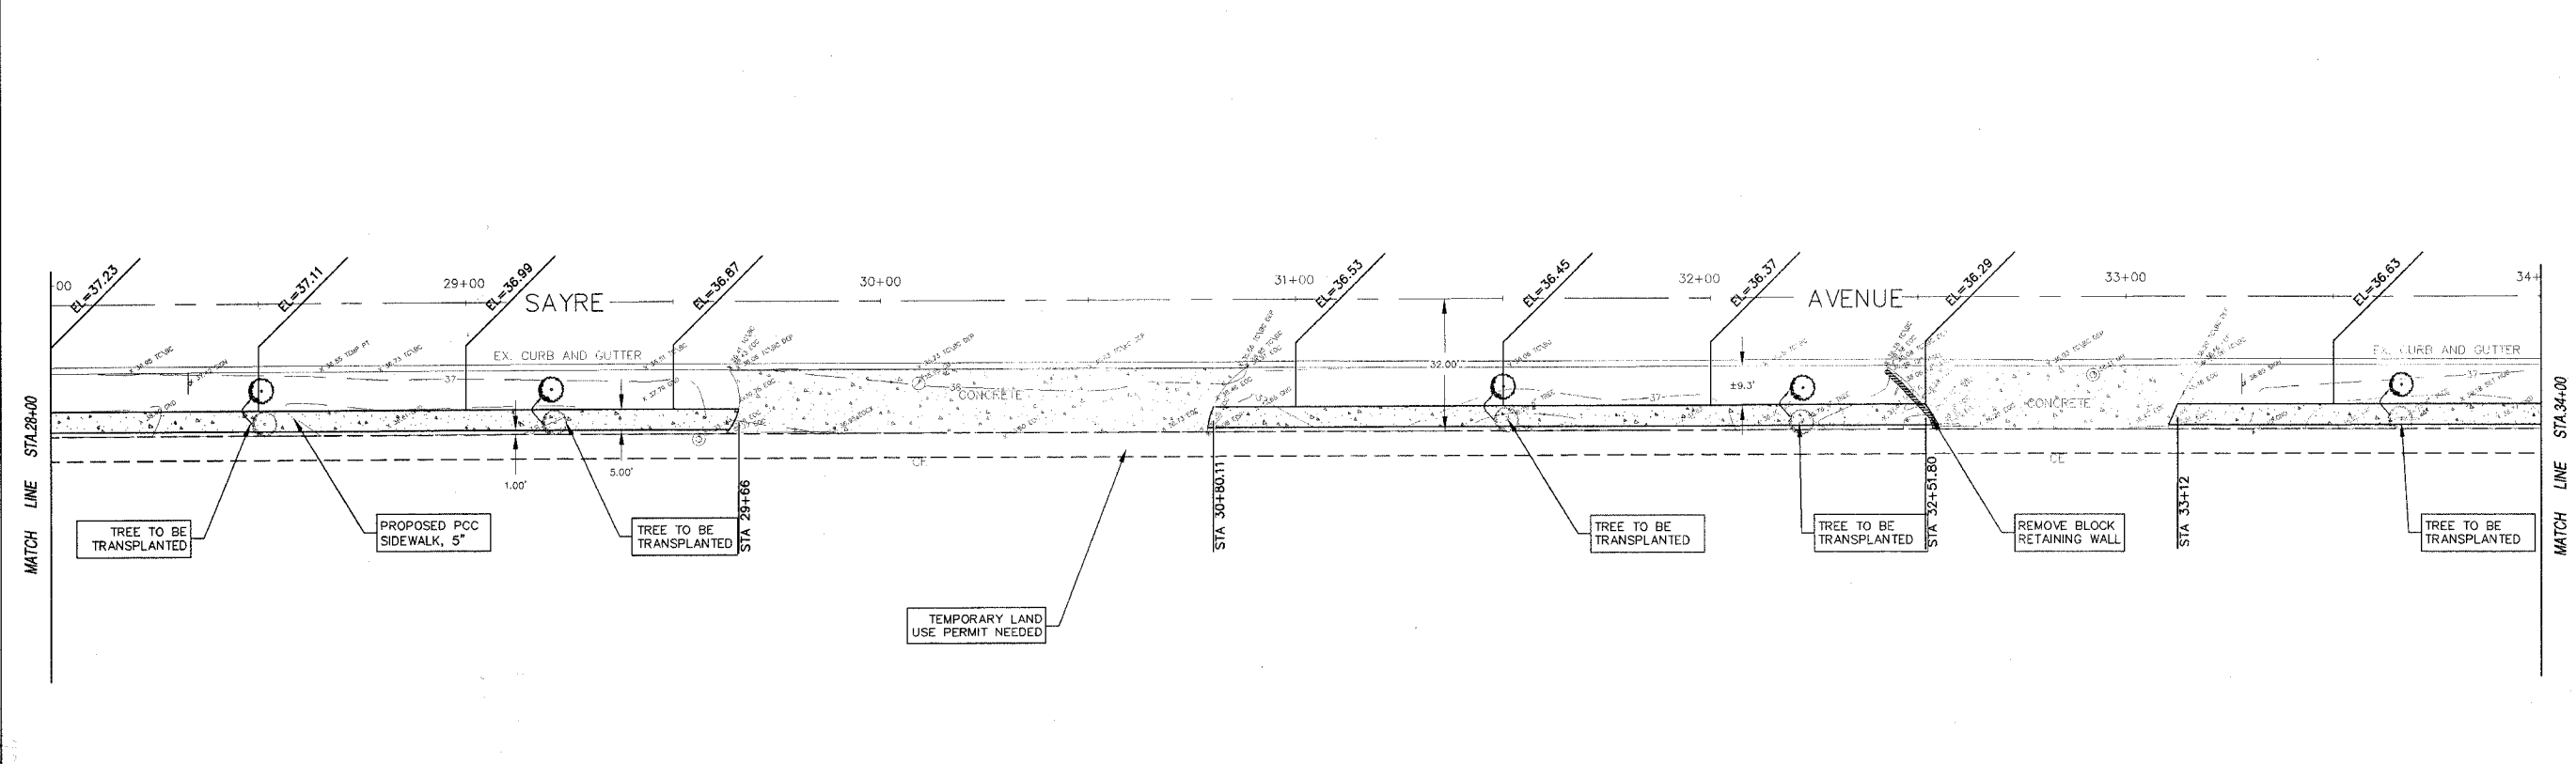


F.A.U. RTE.	SECTION	COUNTY	TOTAL SHEETS	SHEET NO.
2802	05-00026-00-SW	COOK	9	5
STA. 22+00		TO STA. 34+00		
FED. ROAD DIST. NO.	ILLINOIS	FED. AID PROJECT		
CONTRACT NO. 83804				

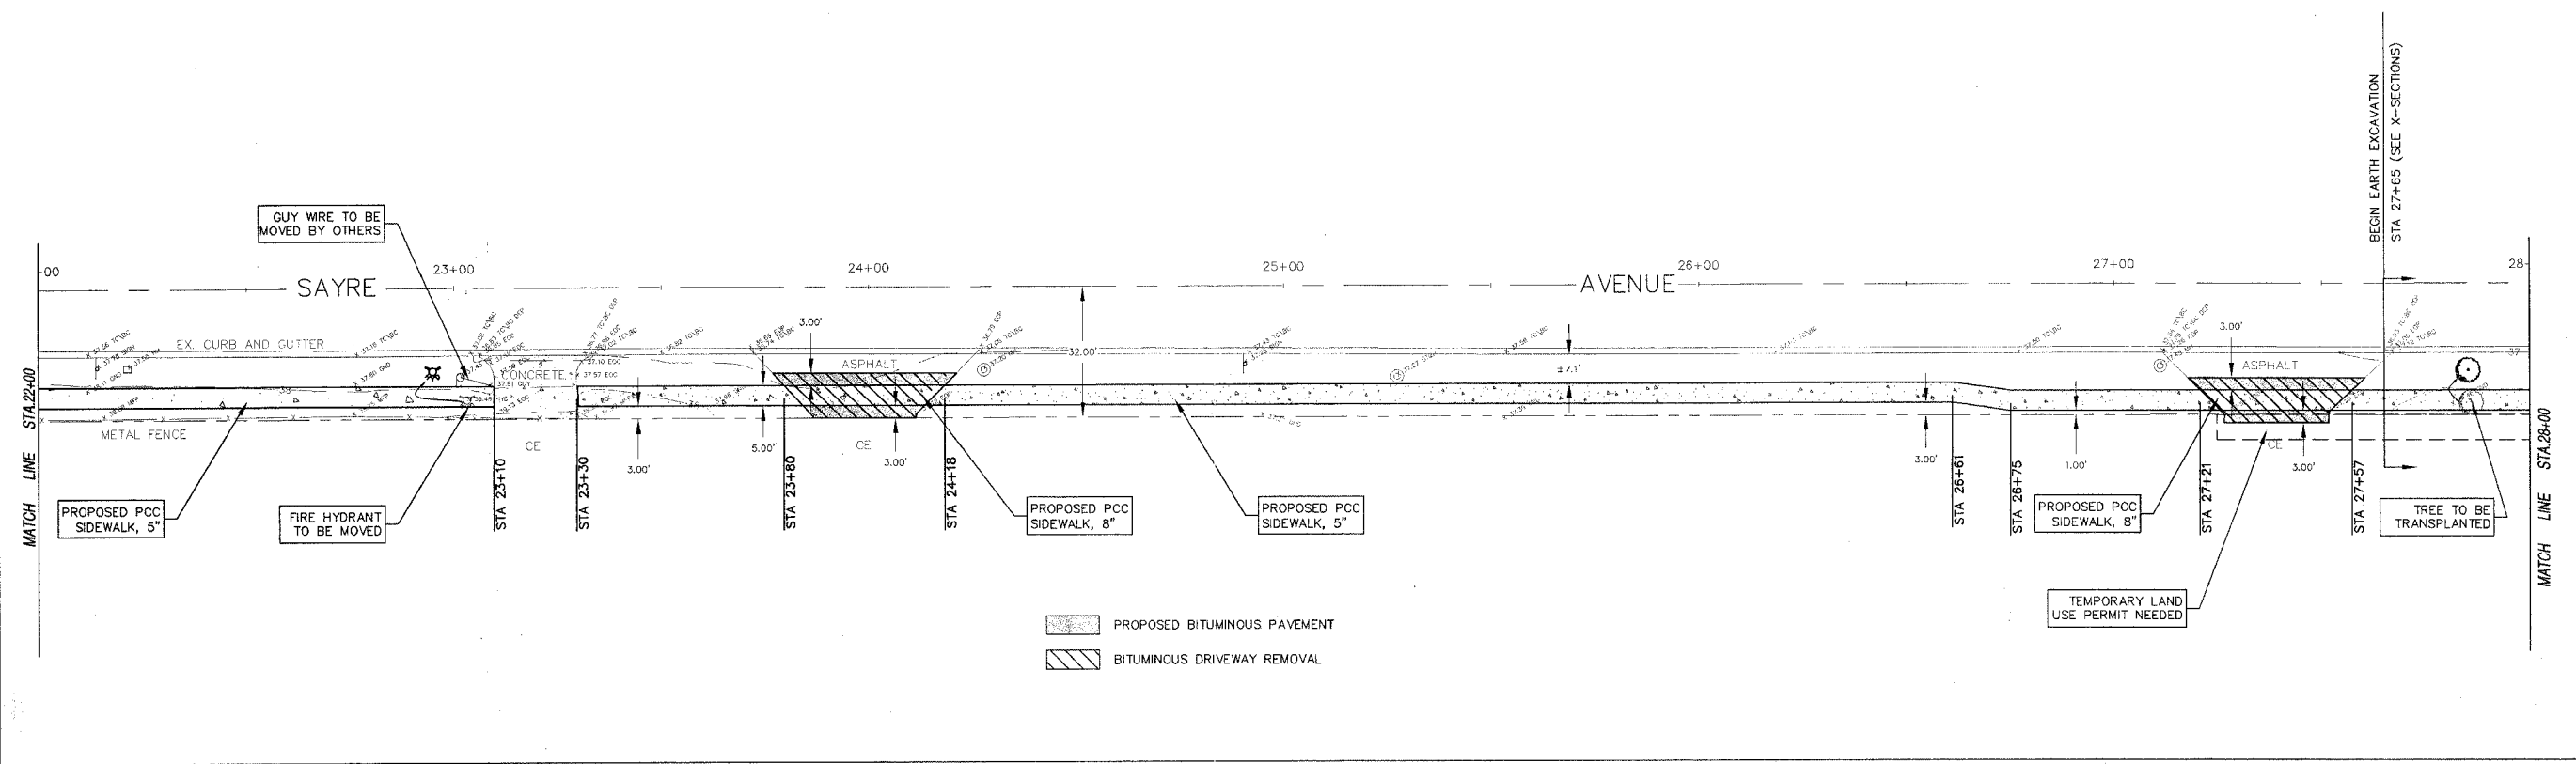

hbe **Hoeffler-Butler Engineering, Inc.**
 Consulting Civil Engineers - Land Surveyors
 PROFESSIONAL DESIGN FIRM LICENSE NO. 024-008819
 8714 S. ROBERTS ROAD - HOOVER HILLS, ILLINOIS 60437
 (708) 599-8900 FAX (708) 599-8798

REVISIONS		ILLINOIS DEPARTMENT OF TRANSPORTATION VILLAGE OF BEDFORD PARK SAYRE AVE., 75TH ST.-79TH ST. SIDEWALK CONSTRUCTION
NAME	DATE	
PER IDOT REVIEW	05/20/05	
PER IDOT REVIEW	05/31/05	

SIDWALK PLAN
 DRAWN BY: ECC
 CHECKED BY: SAL

HORIZ. 1"=20'
 DATE: 03-14-05