



ROUTE NO.	SECTION	COUNTY	SHEET	TOTAL SHEETS
F.A.U. 3706	00-00068 -07-BR	LAKE	50	20
FED. ROAD DIST. NO.		ILL. PROJ. NO.	FED. AID PROJECT: BRM-7003(876)	

CONTRACT NO. 83806

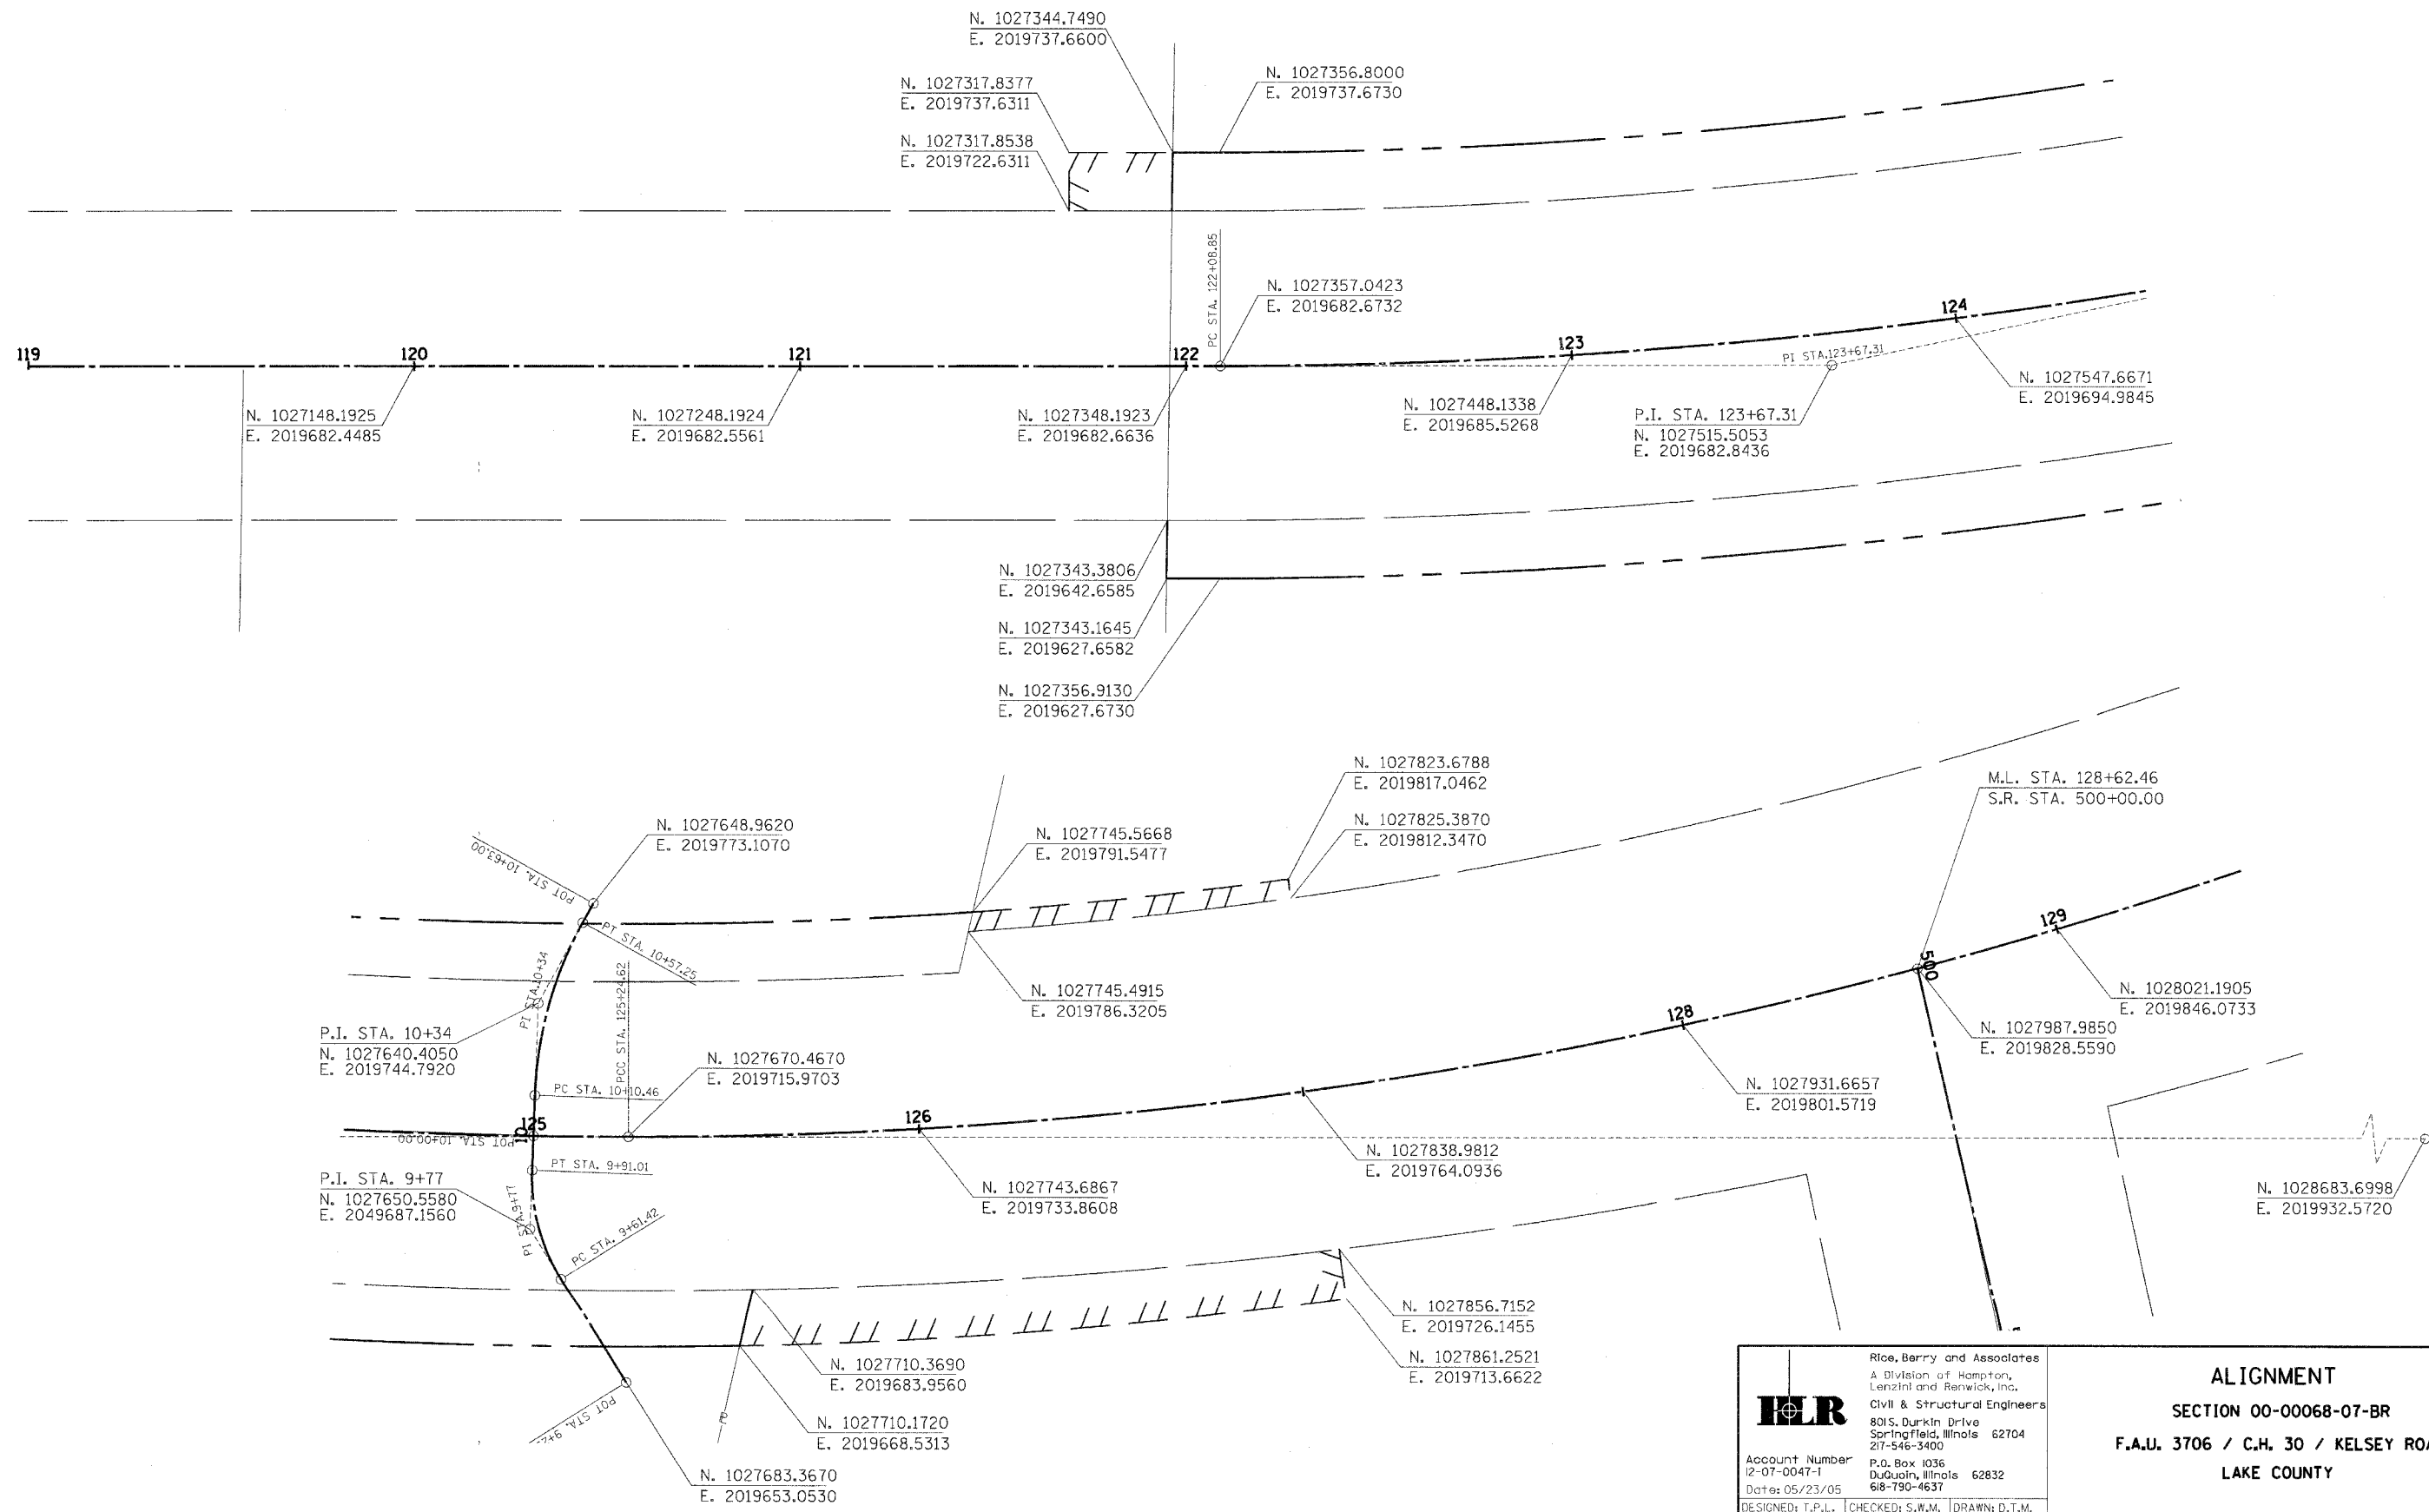

 HLR	Rice, Berry and Associates A Division of Hampton, Lenzini and Renwick, Inc. Civil & Structural Engineers 801 S. Durkin Drive Springfield, Illinois 62704 217-546-3400	ALIGNMENT SECTION 00-00068-07-BR F.A.U. 3706 / C.H. 30 / KELSEY ROAD LAKE COUNTY		
	Account Number 12-07-0047-1 Date: 05/23/05		P.O. Box 1036 DuQuoin, Illinois 62832 618-790-4637	
	DESIGNED: T.P.L.		CHECKED: S.W.M.	DRAWN: D.T.M.