


FAU	SECTION	COUNTY	TOTAL SHEETS	SHEET NO.
3706 00-00068-07-BR	LAKE		50	48
STA. 9+30.00		TO STA. 9+70.00		
FED. ROAD DIST. NO.		ILLINOIS CONTRACT NO. 83806		

FINAL SURVEY  
 NO. \_\_\_\_\_  
 NOTE BOOK NO. \_\_\_\_\_  
 PLOTTED \_\_\_\_\_  
 TEMPLATE \_\_\_\_\_  
 AREAS CHECKED \_\_\_\_\_  
 AREA CHECKED \_\_\_\_\_

ORIGINAL SURVEY  
 NO. \_\_\_\_\_  
 NOTE BOOK NO. \_\_\_\_\_  
 PLOTTED \_\_\_\_\_  
 TEMPLATE \_\_\_\_\_  
 AREAS CHECKED \_\_\_\_\_  
 AREA CHECKED \_\_\_\_\_

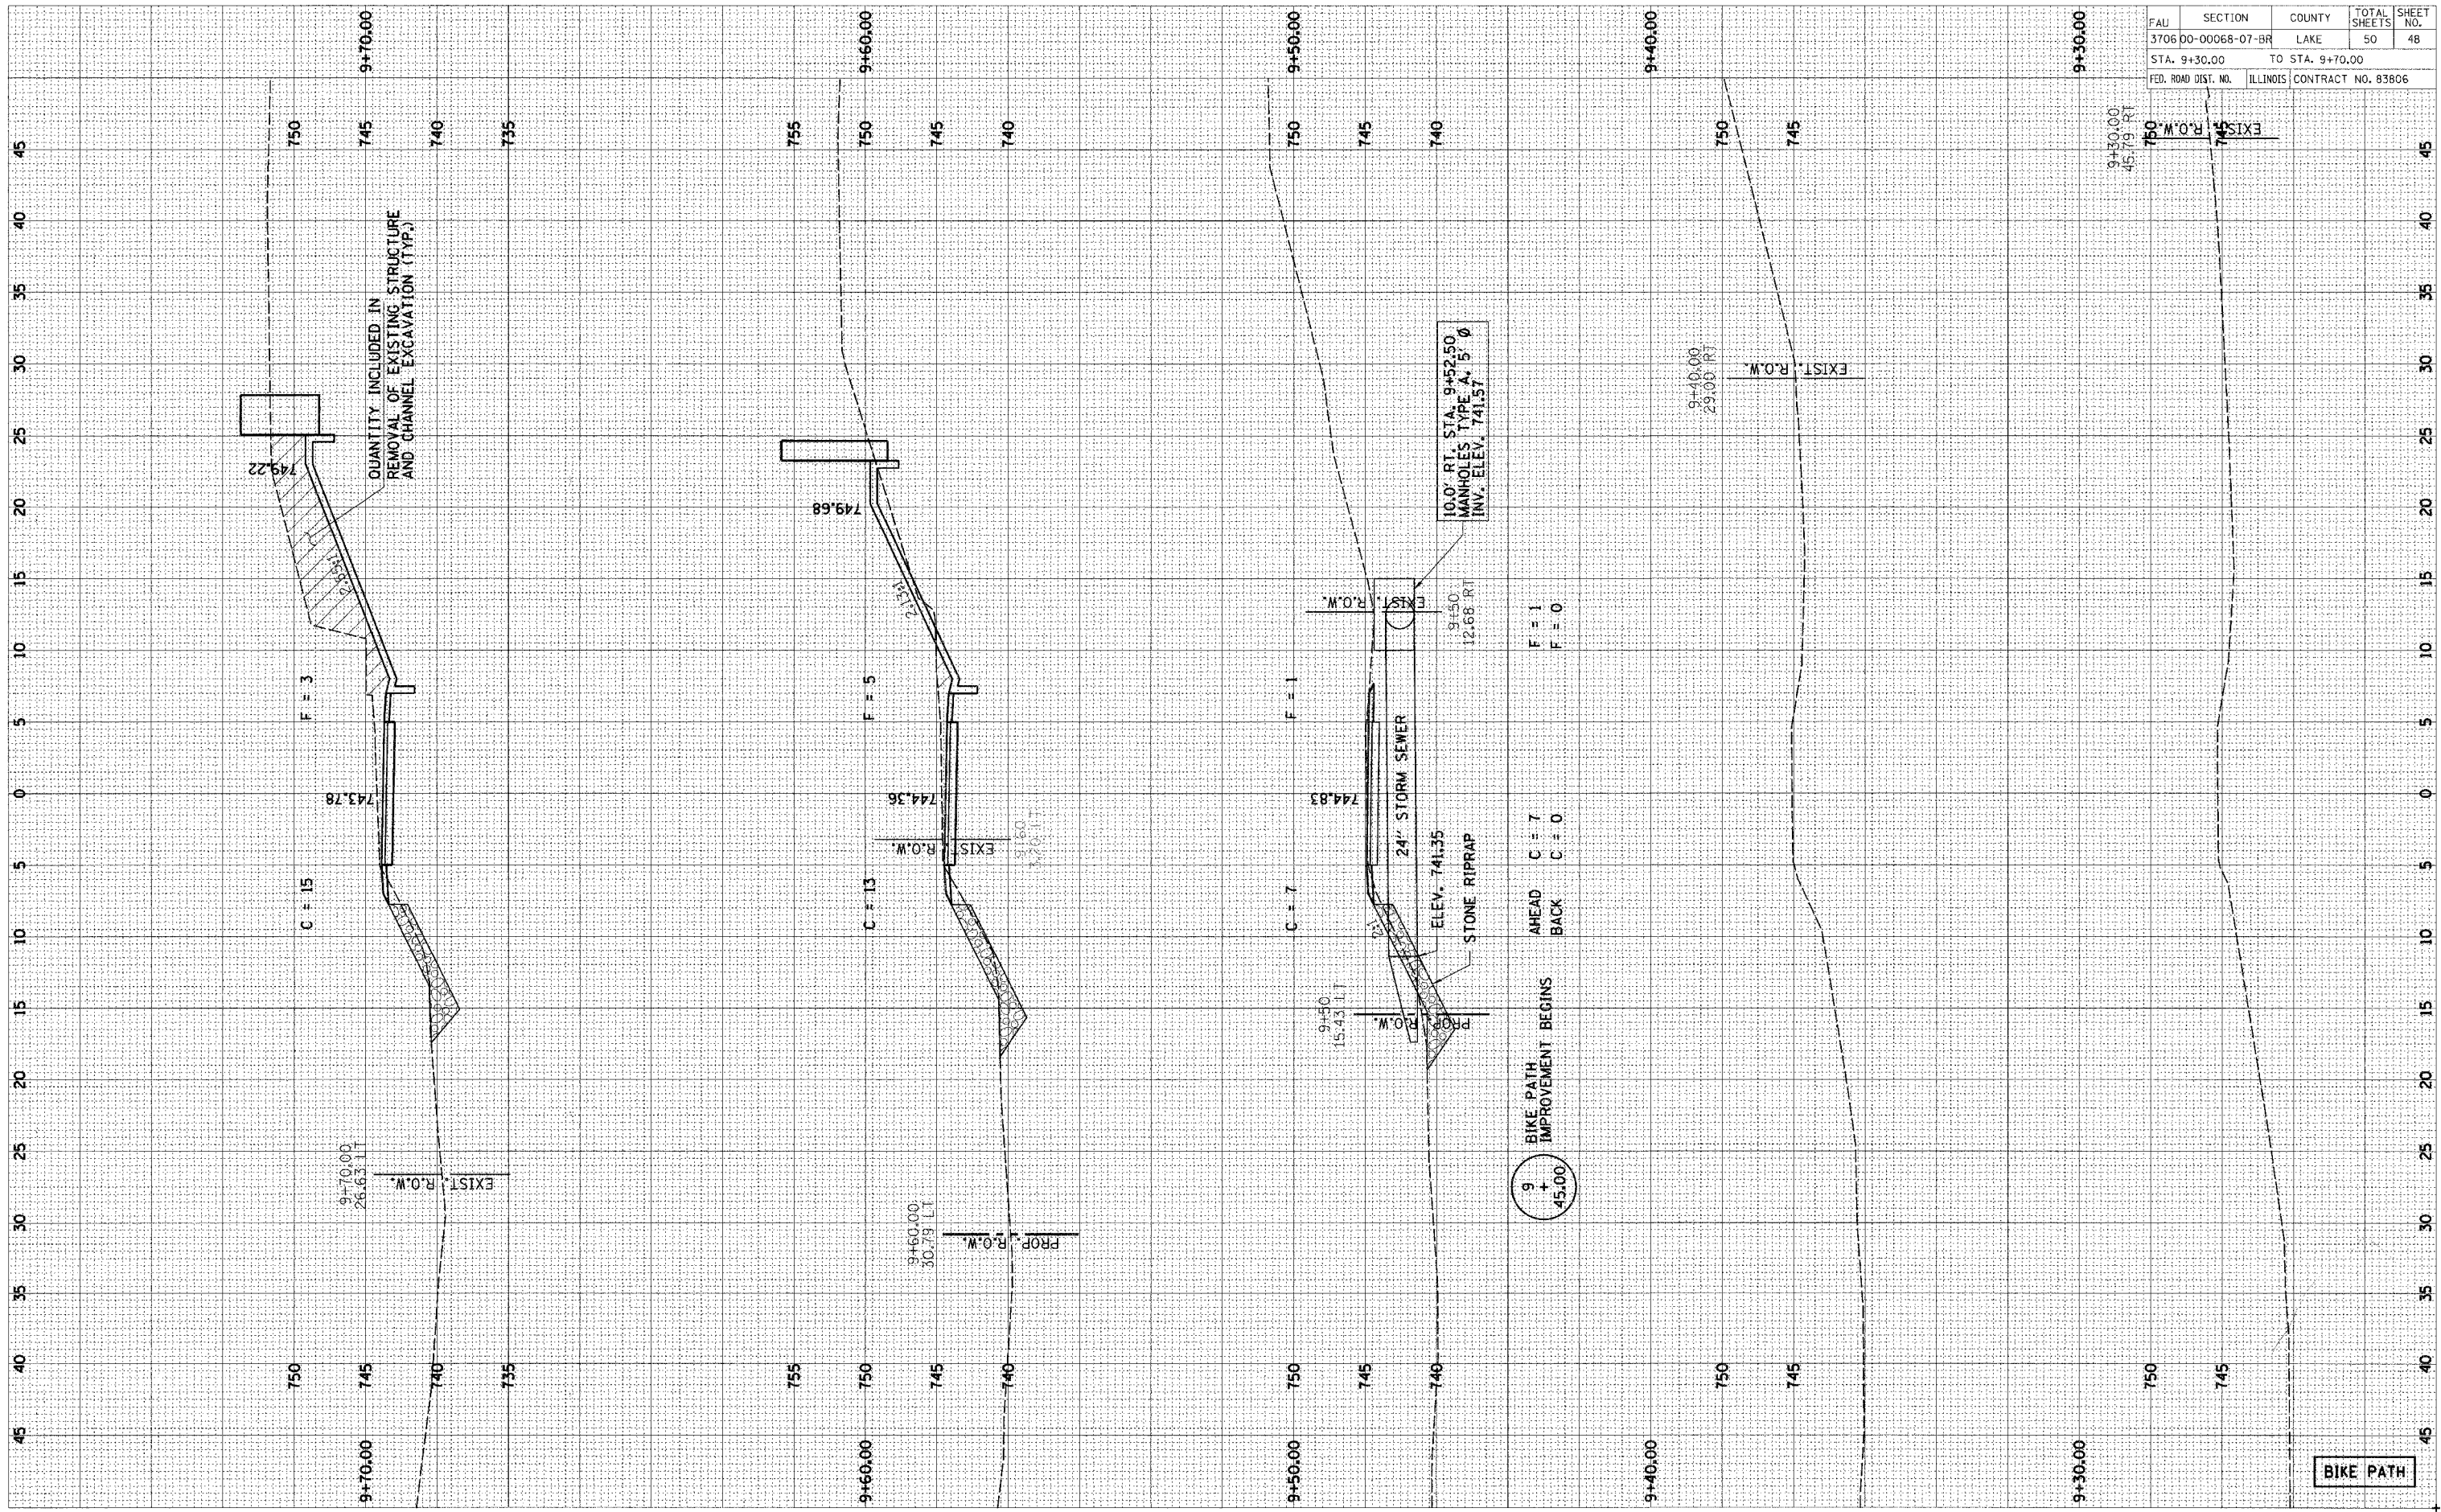

BIKE PATH