


F.A. RTE.	SECTION	COUNTY	TOTAL SHEETS	SHEET NO.
T.R. 352	99-24115-00-BR	SHELBY	15	9
STA. 10+34		TO STA. 11+00		
FED. ROAD DIST. NO.	ILLINOIS	FED. AID PROJECT		

FINAL SURVEY NO.	DATE
SURVEY PLOTTED	BY
NOTE BOOK NO.	DATE
AREAS CHECKED	

ORIGINAL SURVEY NO.	DATE
SURVEY PLOTTED	BY
NOTE BOOK NO.	DATE
AREAS CHECKED	

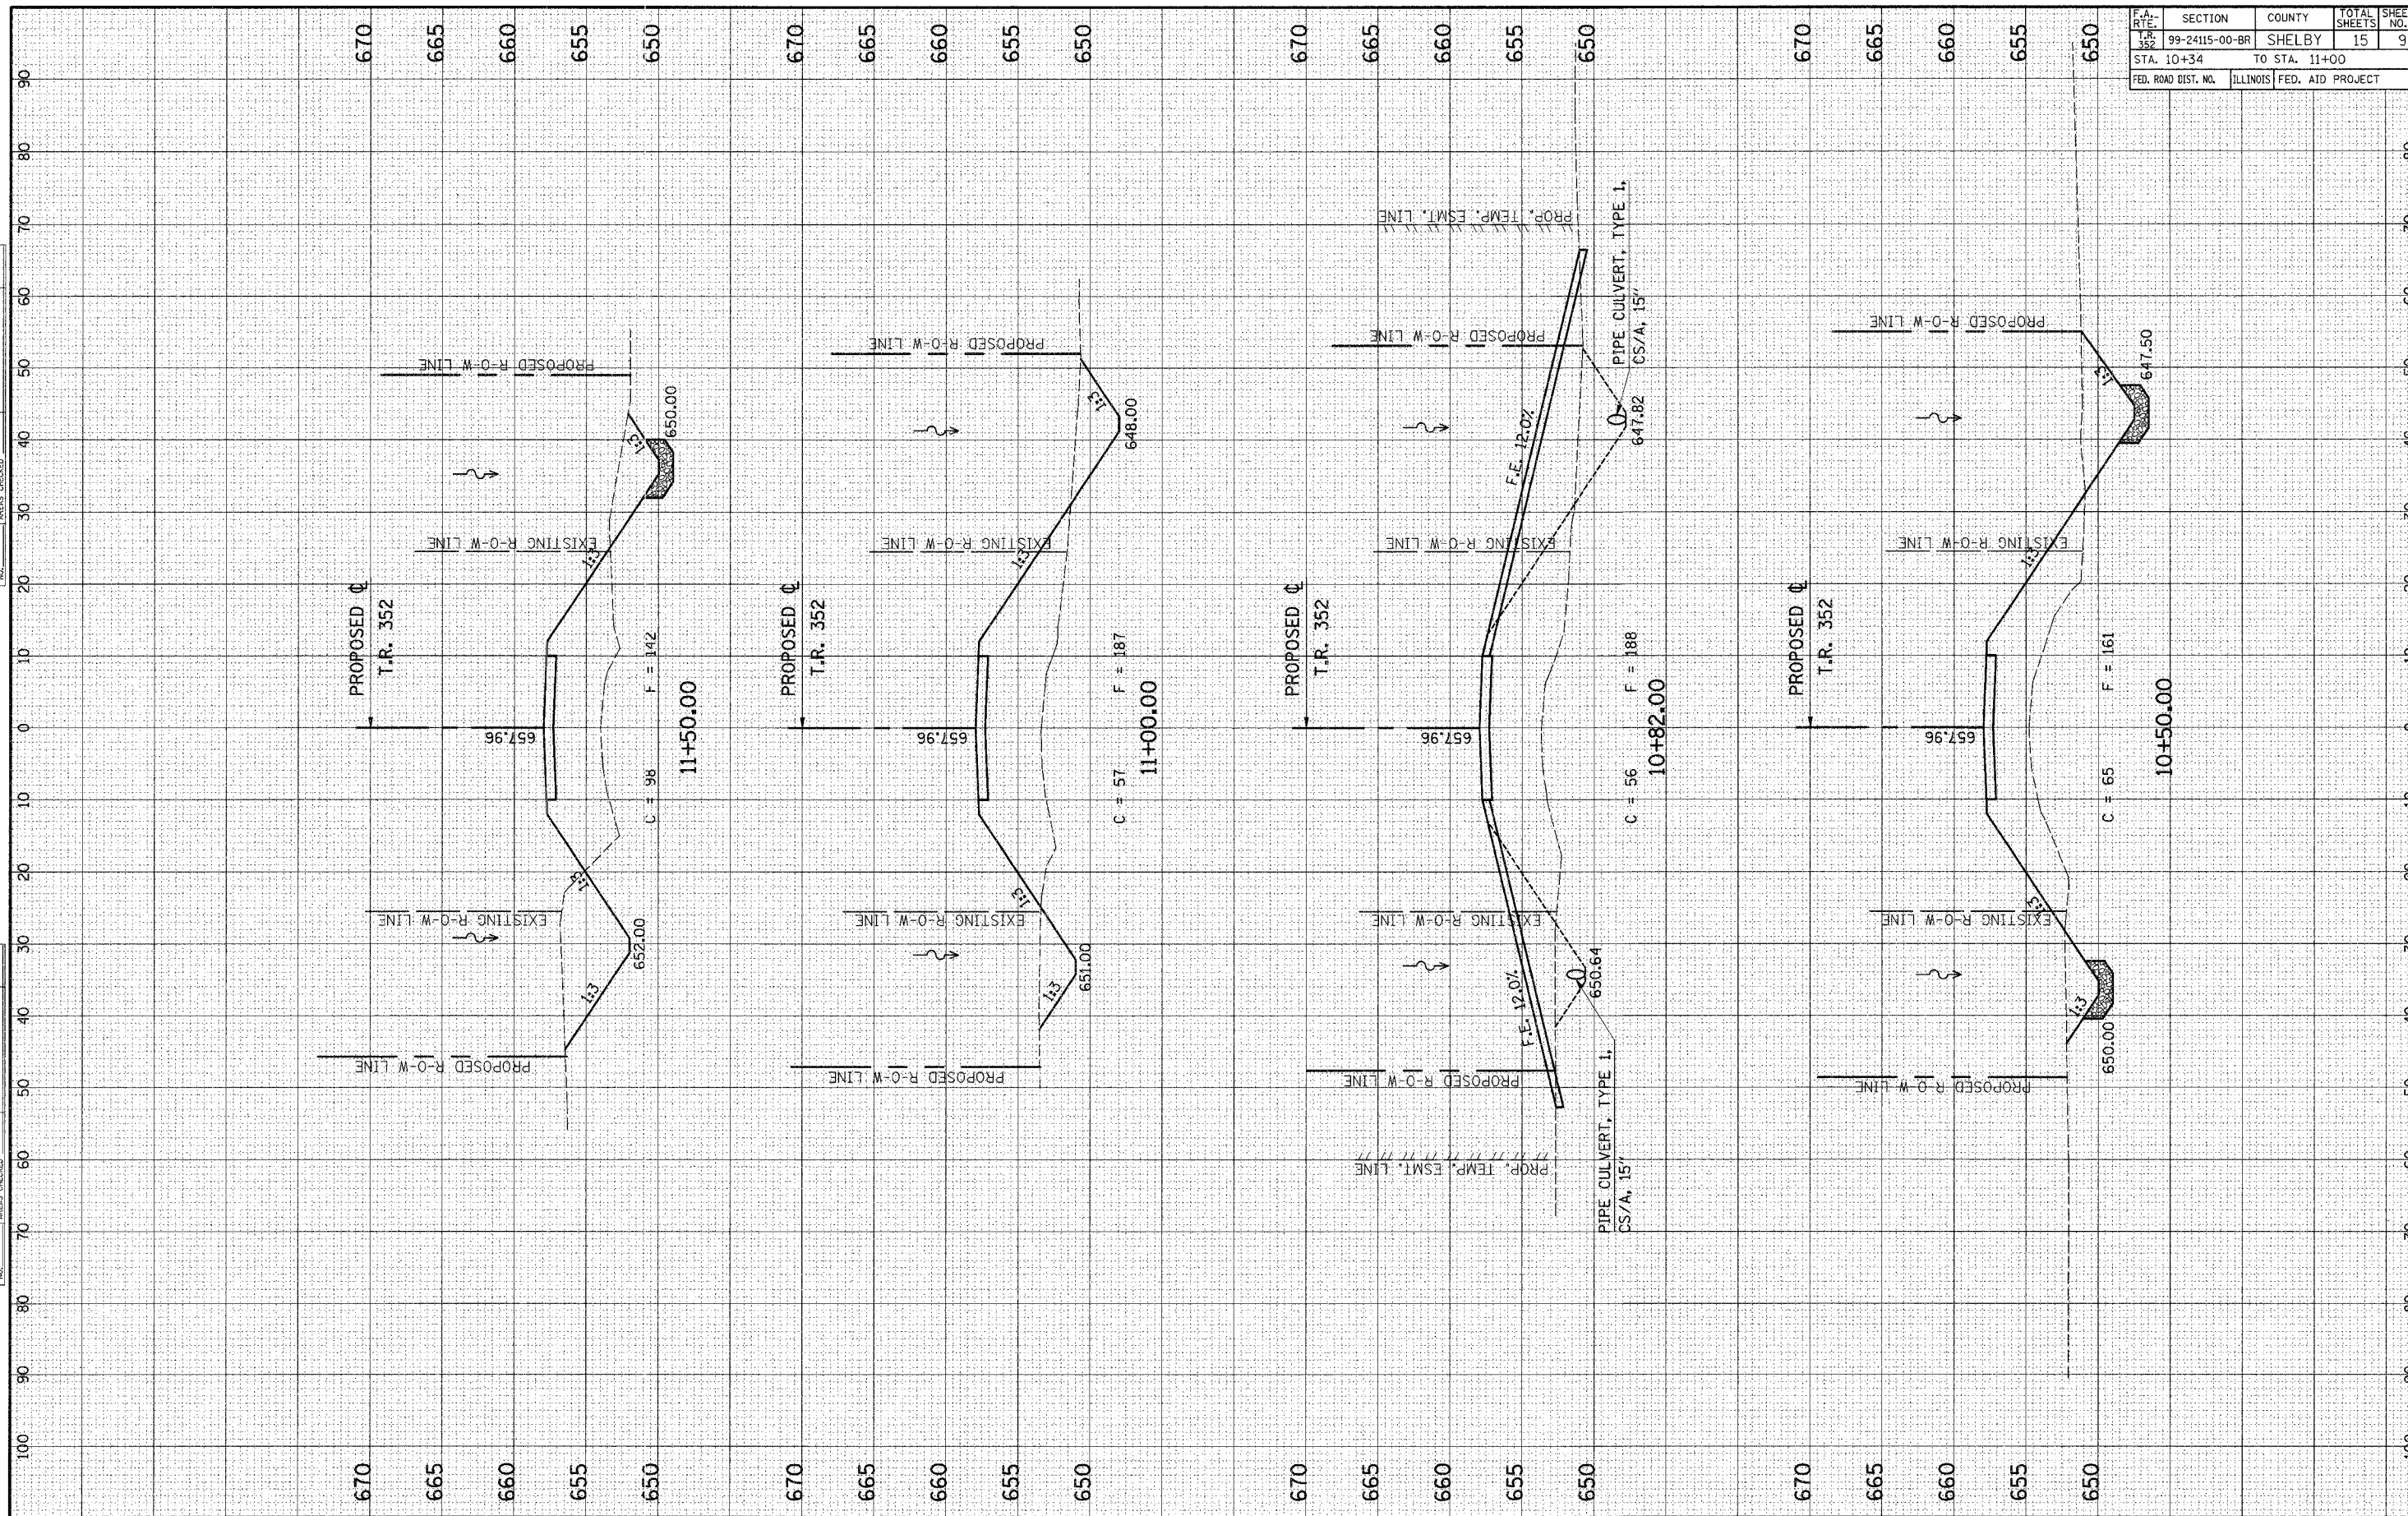

CROSS SECTIONS - STA. 10+34 TO STA. 11+00