


F.A. RT. 352	SECTION 99-24115-00-BR	COUNTY SHELBY	TOTAL SHEETS 15	SHEET NO. 10
STA. 11+50		TO STA. 13+00		
FED. ROAD DIST. NO.	ILLINOIS	FED. AID PROJECT		

ORIGINAL SURVEY NO.	DATE
SUBMITTED PLOTTED TEMPLATE AREAS CHECKED	BY
FINAL SURVEY NO.	DATE
SUBMITTED PLOTTED TEMPLATE AREAS CHECKED	BY

ORIGINAL SURVEY NO.	DATE
SUBMITTED PLOTTED TEMPLATE AREAS CHECKED	BY
FINAL SURVEY NO.	DATE
SUBMITTED PLOTTED TEMPLATE AREAS CHECKED	BY

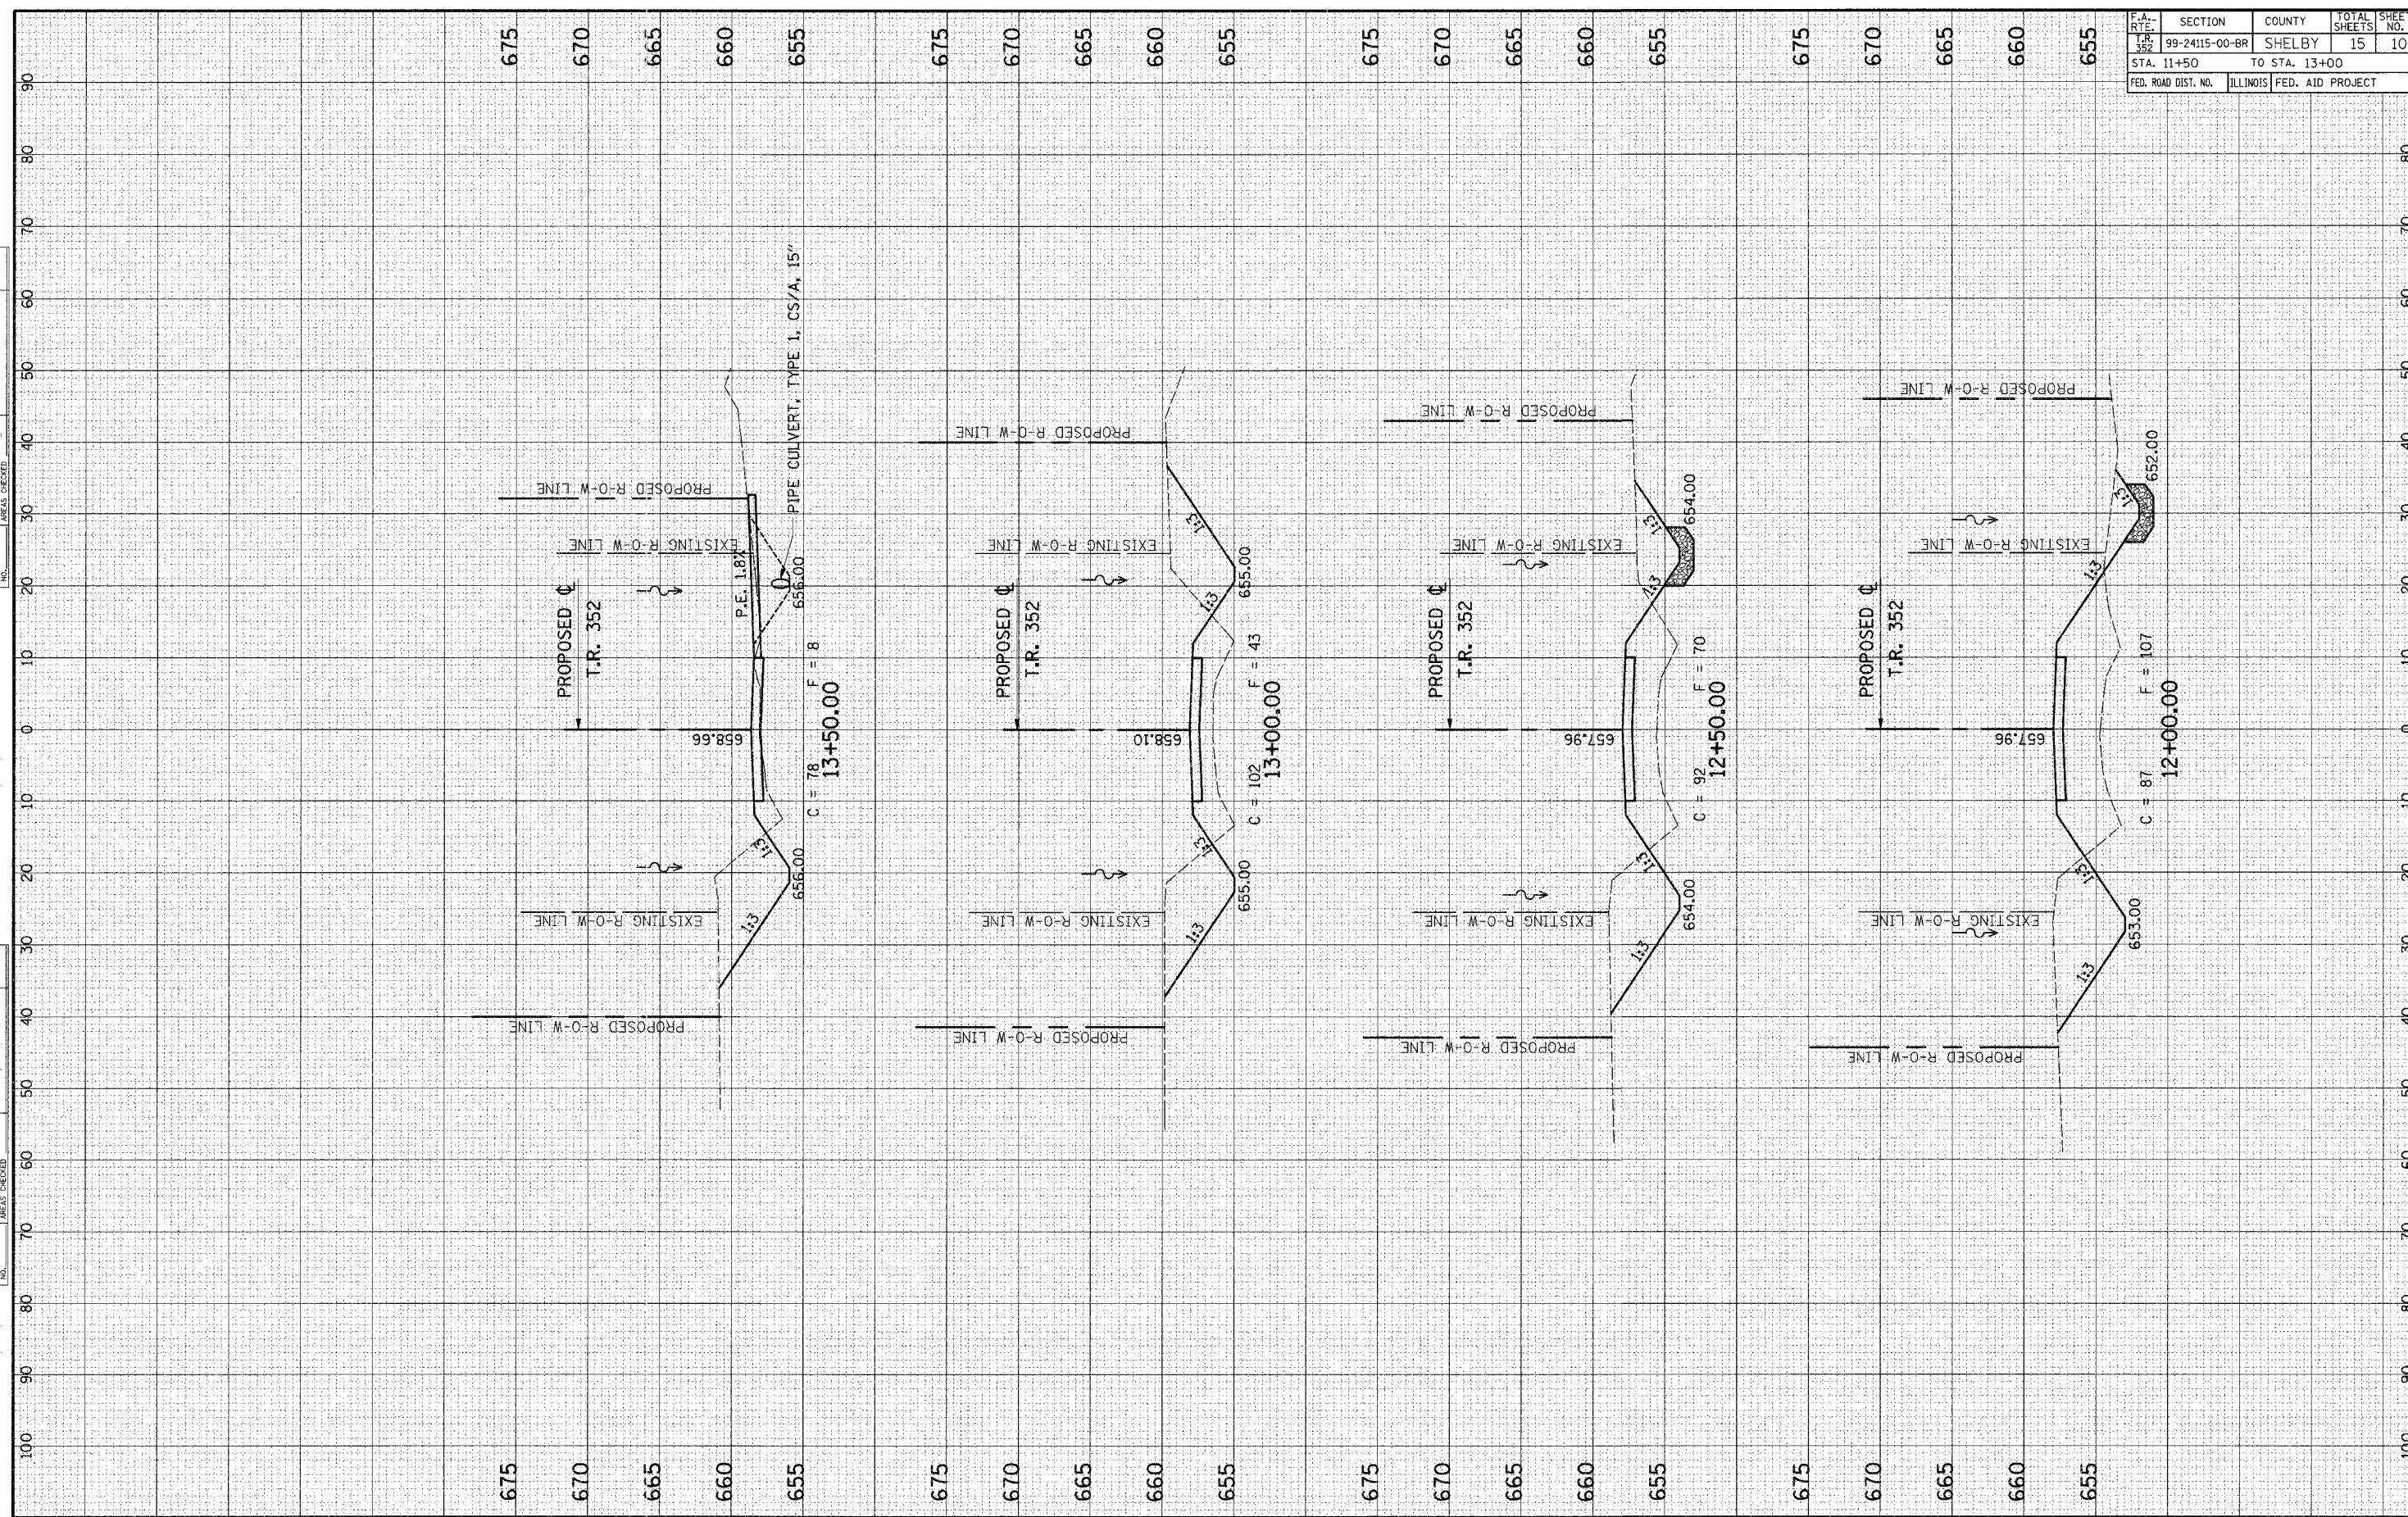

CROSS SECTIONS - STA. 11+50 TO STA. 13+00