


F.A. RTE. 352	SECTION 99-24115-00-BR	COUNTY SHELBY	TOTAL SHEETS 15	SHEET NO. 11
STA. 13+50		TO STA. 15+00		
FED. ROAD DIST. NO.	ILLINOIS	FED. AID PROJECT		

FINAL SURVEY
NO. _____
DATE _____

SURVEYED _____
PLOTTED _____
AREAS CHECKED _____

ORIGINAL SURVEY
NO. _____
DATE _____

SURVEYED _____
PLOTTED _____
AREAS CHECKED _____

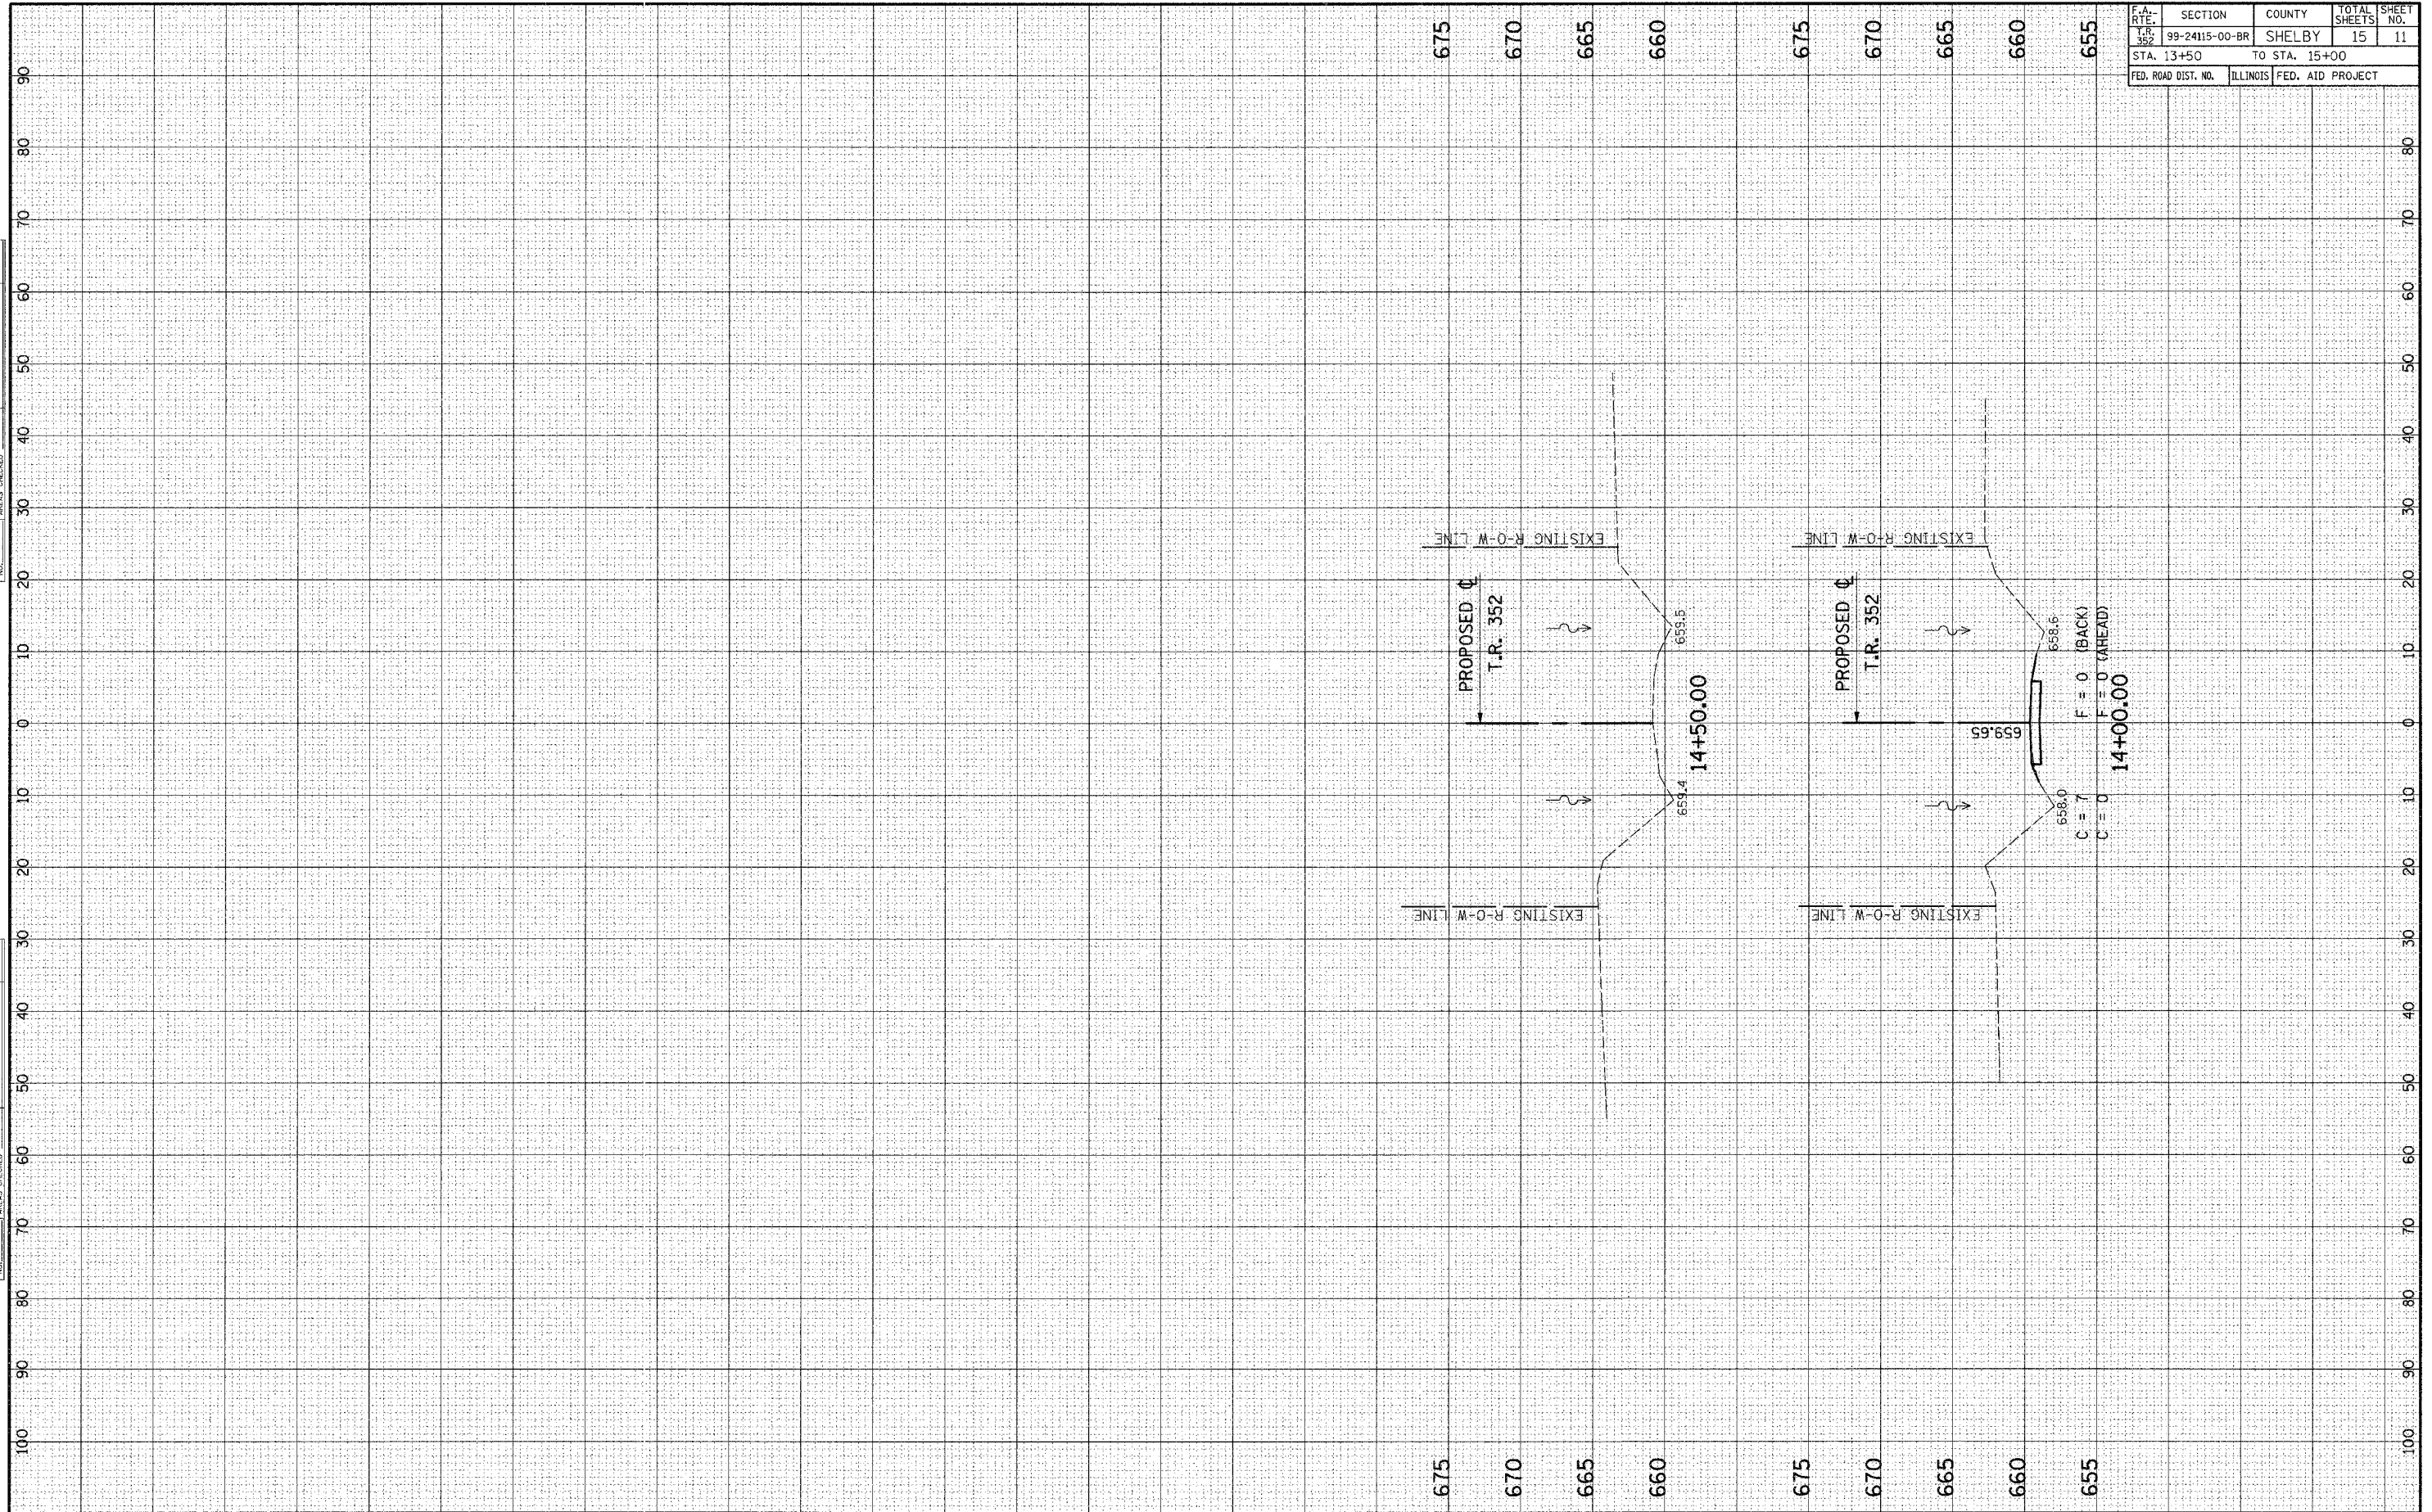

CROSS SECTIONS - STA. 13+50 TO STA. 15+00