


ROUTE NO.	SECTION	COUNTY	TOTAL SHEETS	SHEET NO.
TR 137A	*	EDGAR	18	12
STA.		TO STA.		
FED. RD. DIST. NO. 7		ILLINOIS	PROJECT	
*89-05126-00-18R				

FINAL SURVEYED AND ADJUSTED
 NOTEBOOK ALIGNED CHECKED
 FIT. OF WAY CHECKED
 NO. _____ DATE _____
 BY _____

ORIGINAL SURVEYED AND ADJUSTED
 NOTEBOOK ALIGNED CHECKED
 FIT. OF WAY CHECKED
 NO. _____ DATE _____
 BY _____

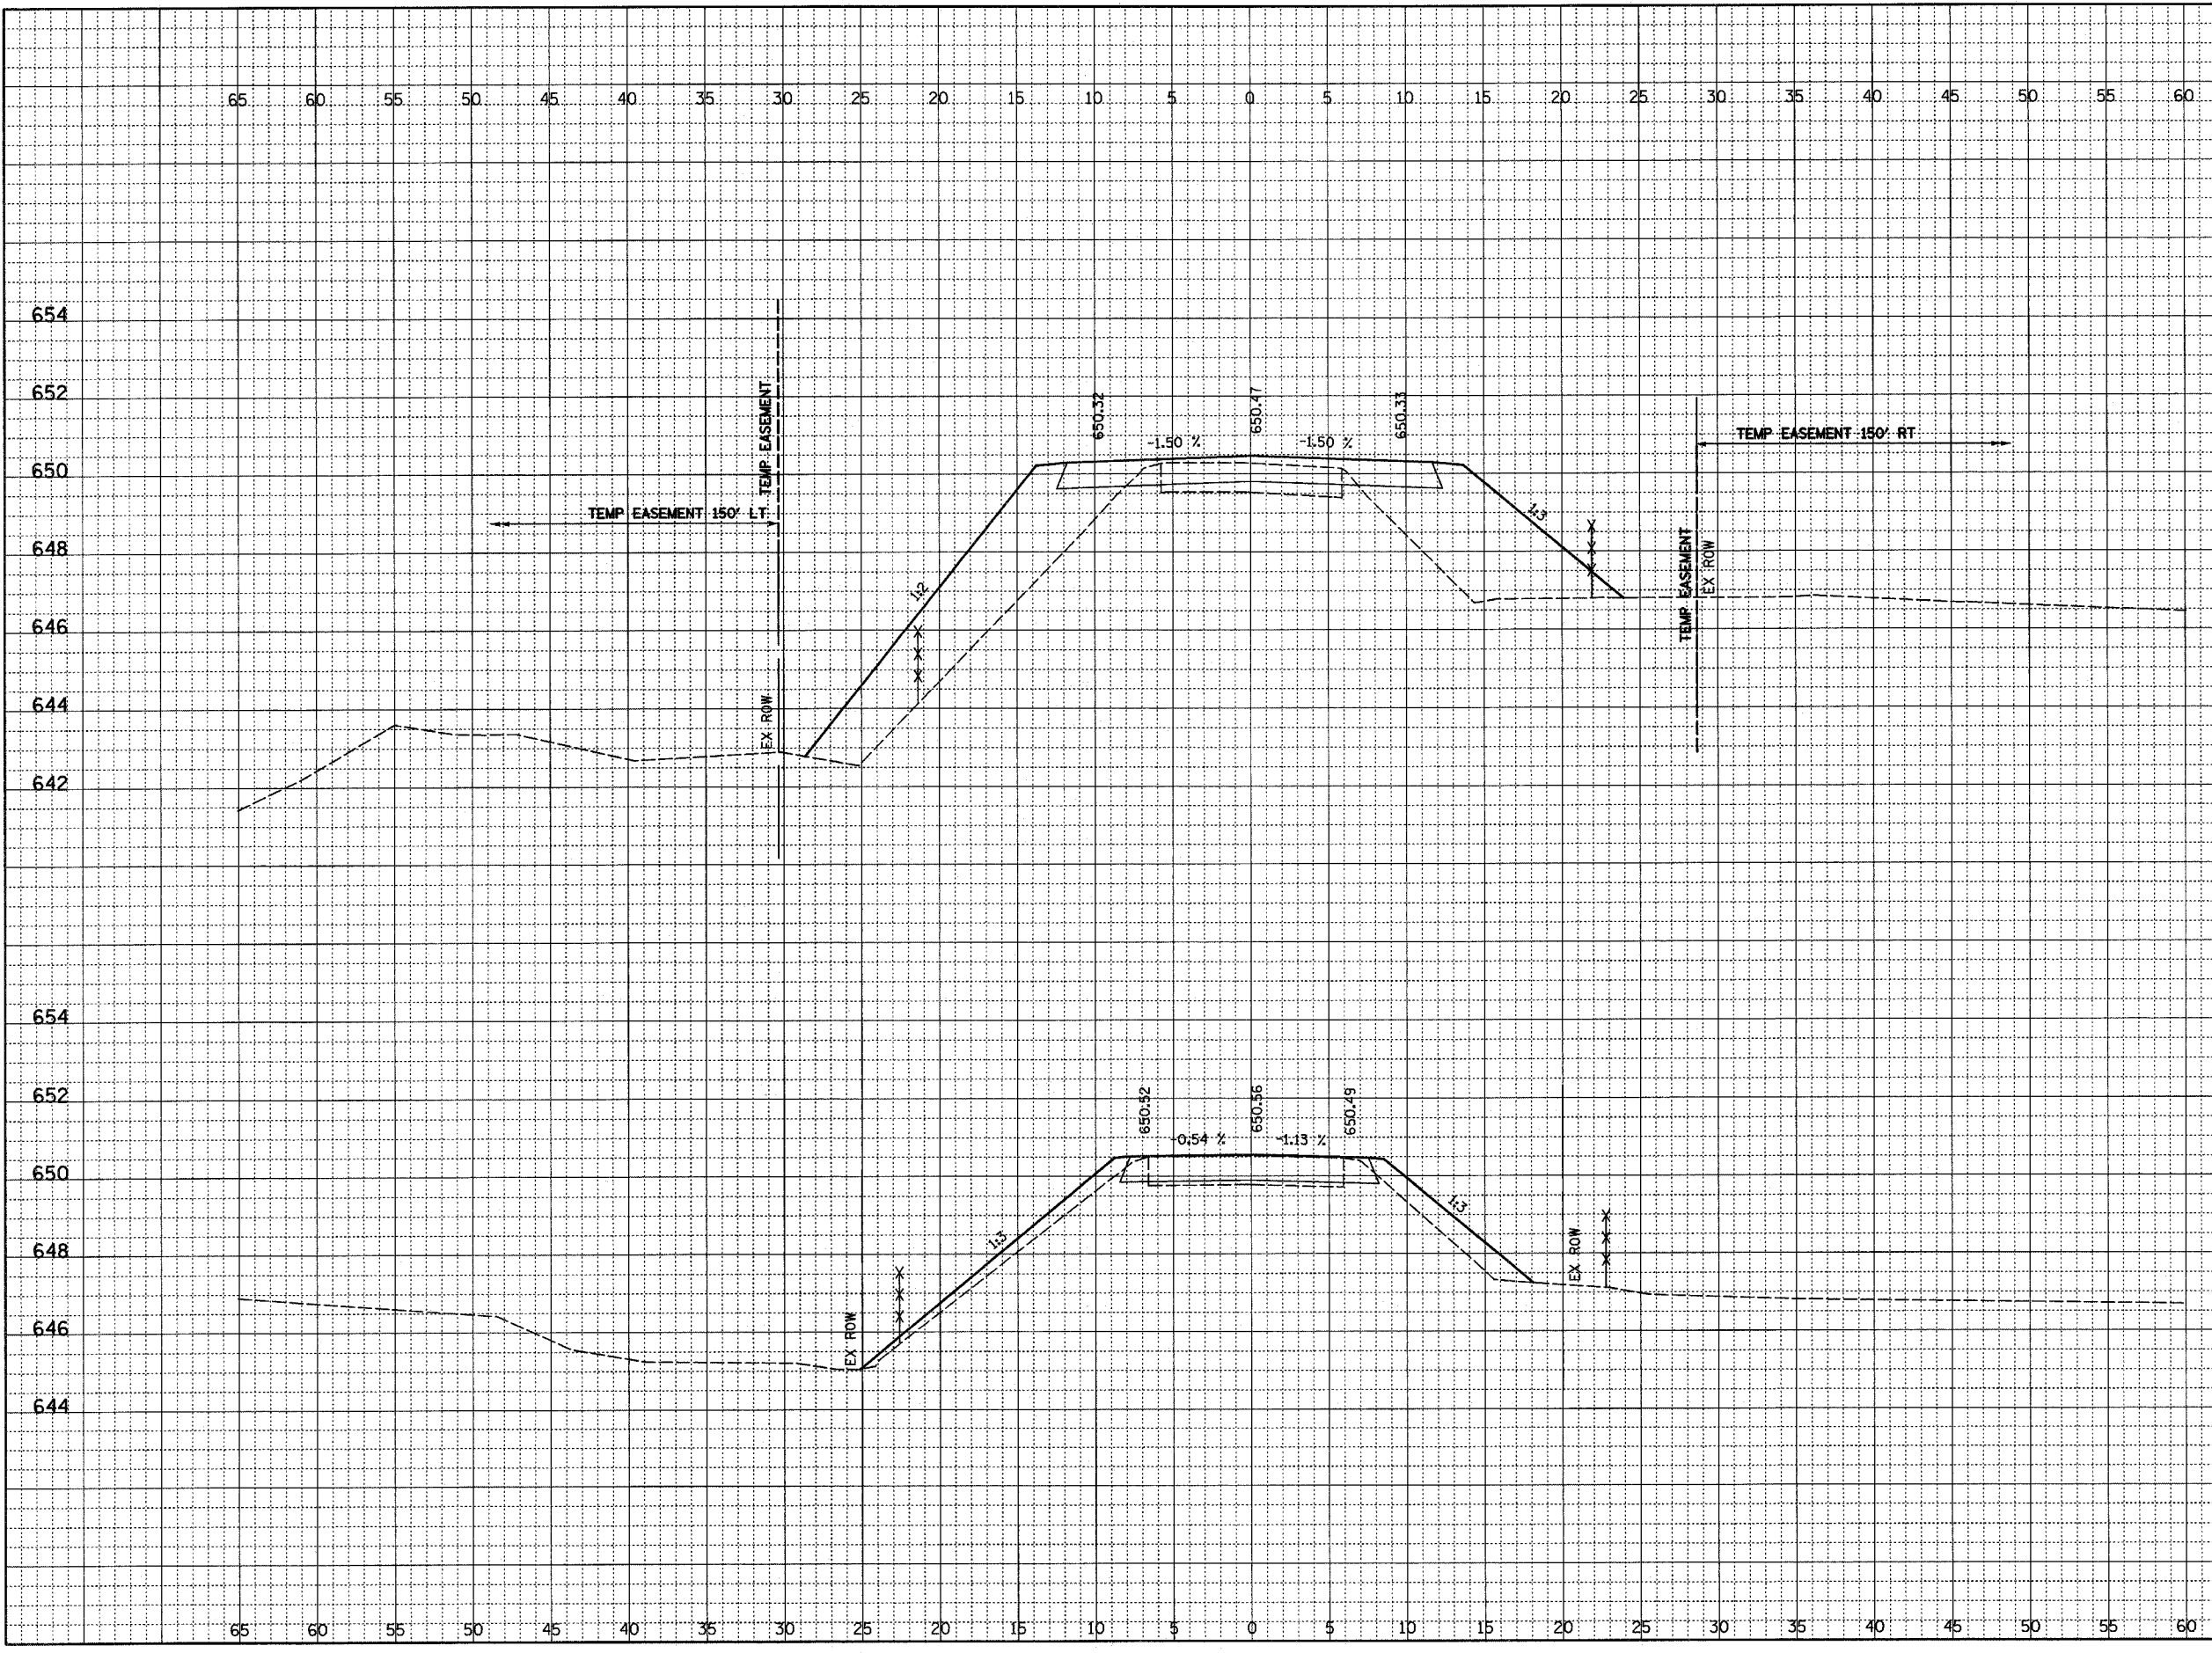

654	654
652	652
650	650
648	648
646	9+50.00 646
644	644 CUT=7 FILL=67
642	642
654	654
652	652
650	650
648	9+00.00 648
646	646 CUT=10 FILL=11
644	644