
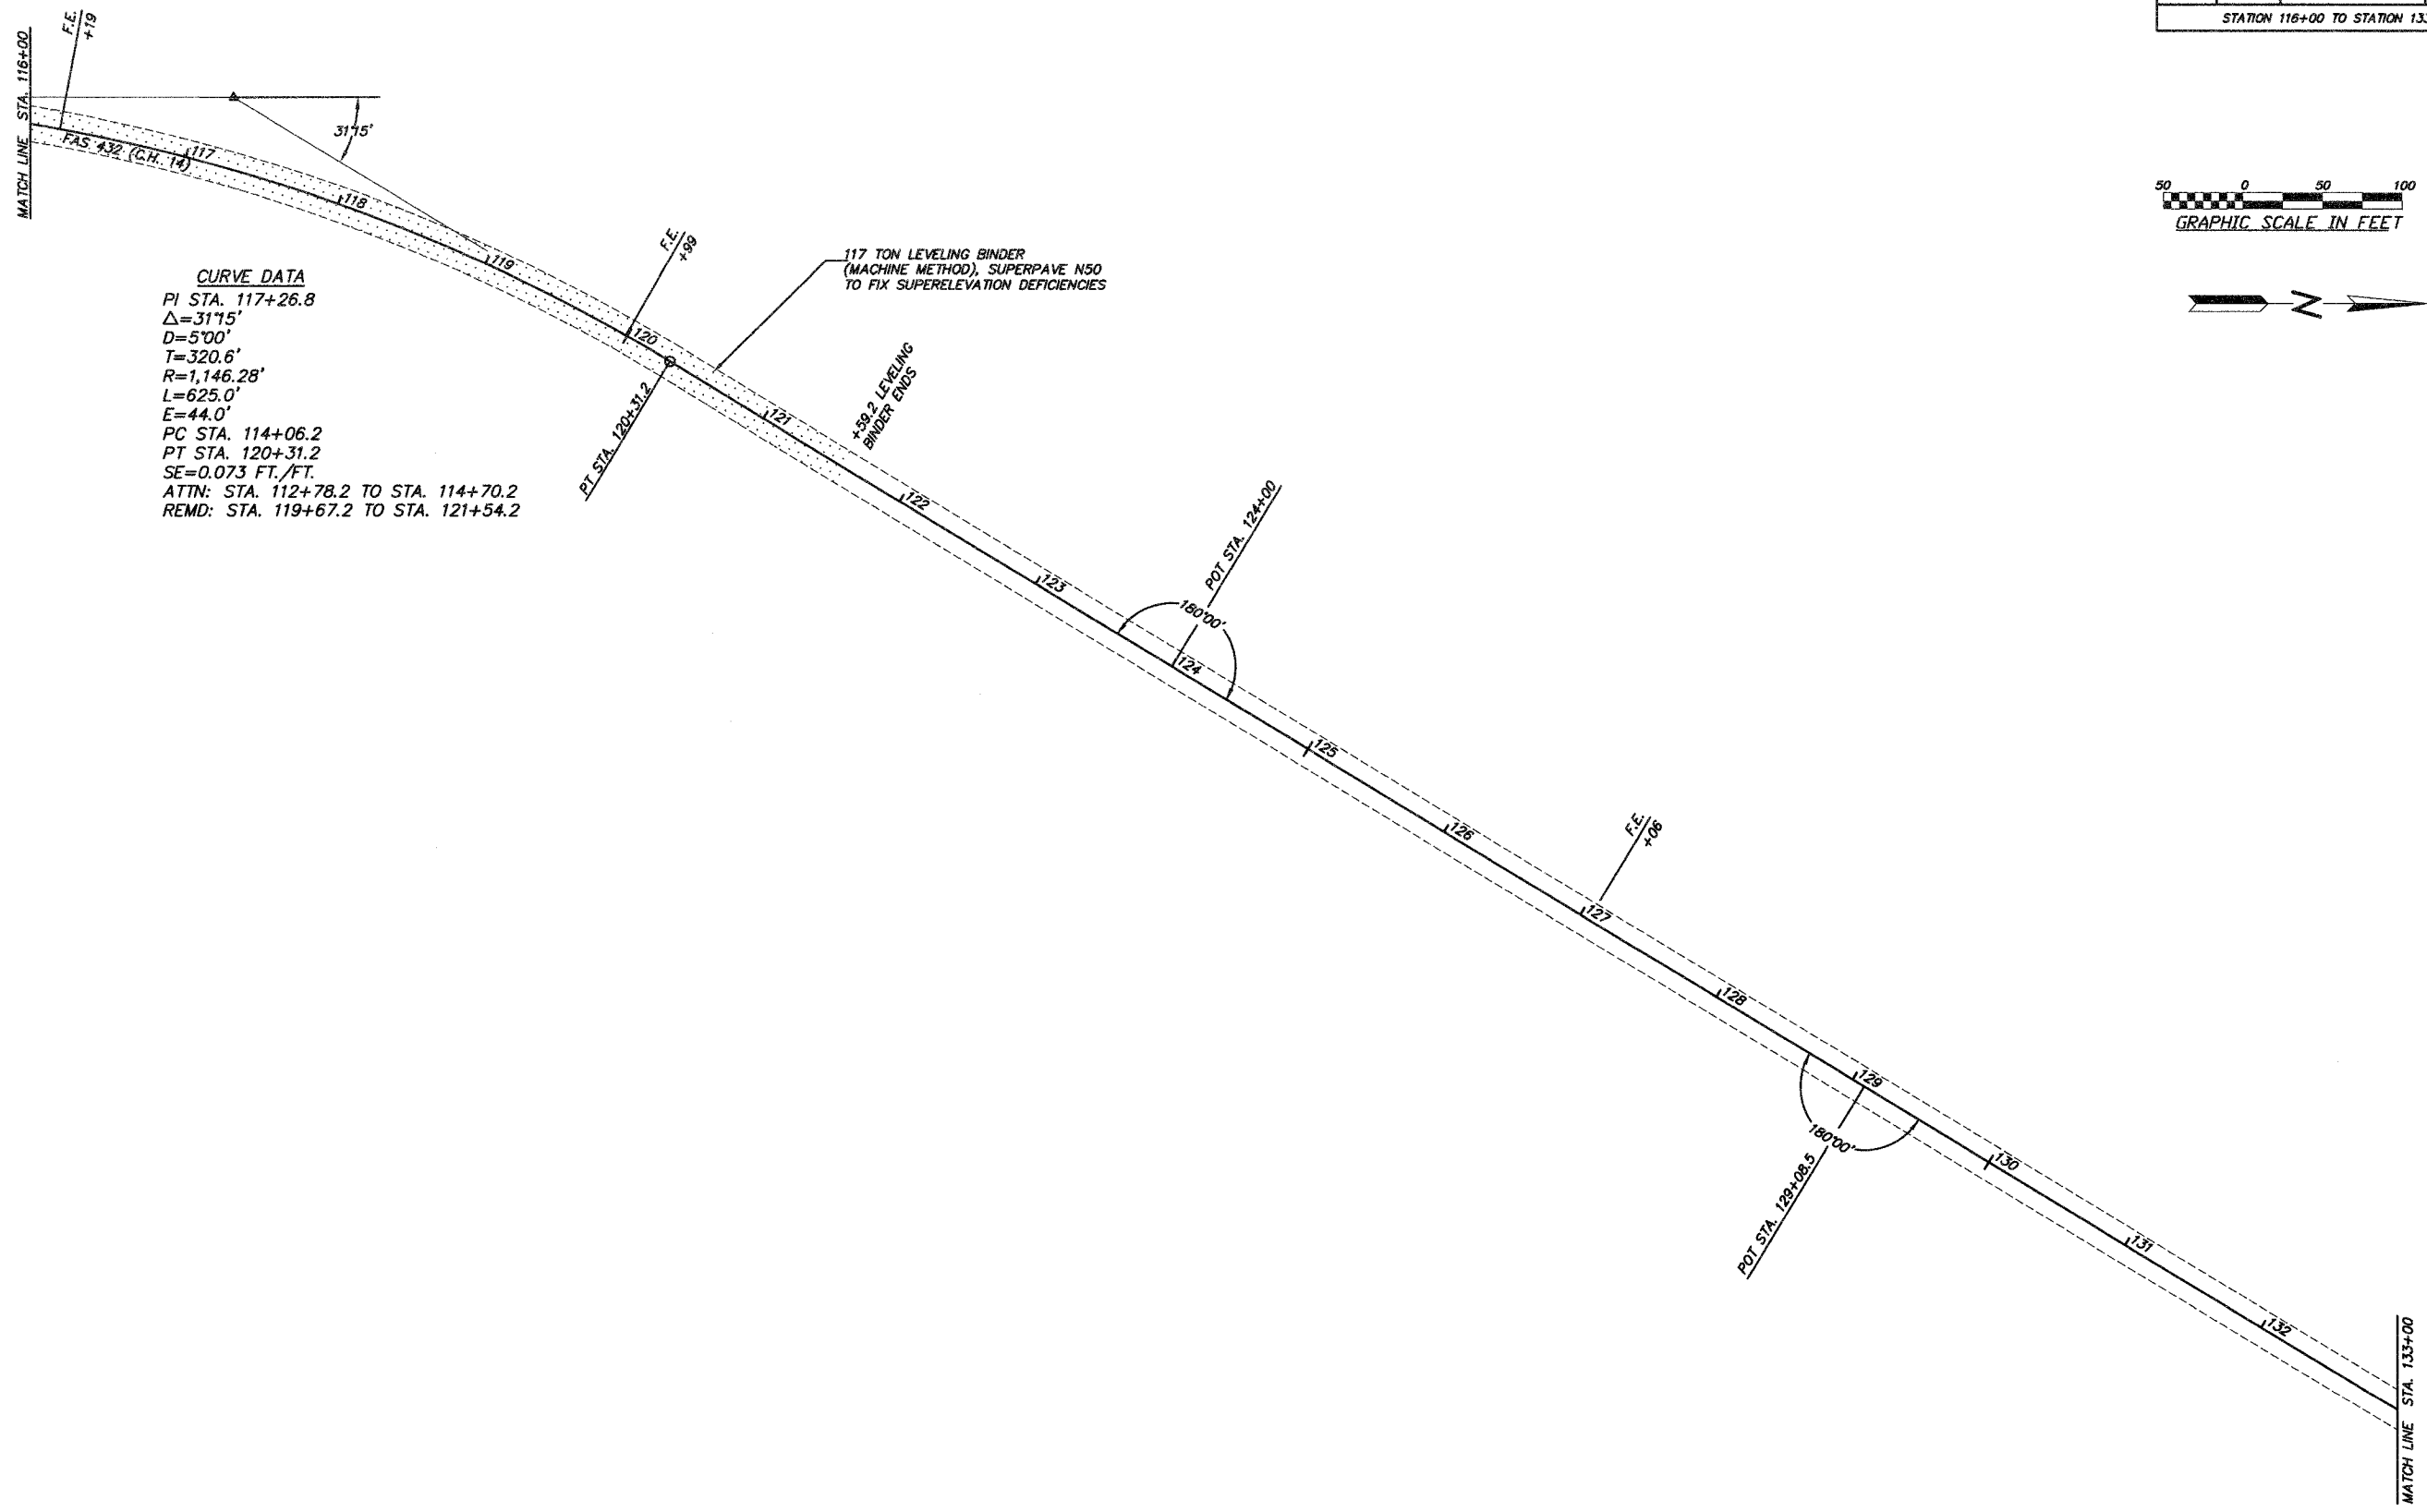
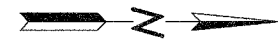


93397

COUNTY	ROUTE	SECTION	TOTAL SHEETS	SHEET NO.
ADAMS	FAS 432	05-00191-00-RS	15	7

STATION 116+00 TO STATION 133+00

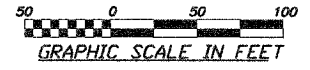

**CURVE DATA**  
 PI STA. 117+26.8  
 $\Delta=31.15'$   
 $D=5'00''$   
 $T=320.6'$   
 $R=1,146.28'$   
 $L=625.0'$   
 $E=44.0'$   
 PC STA. 114+06.2  
 PT STA. 120+31.2  
 $SE=0.073$  FT./FT.  
 ATTN: STA. 112+78.2 TO STA. 114+70.2  
 REMD: STA. 119+67.2 TO STA. 121+54.2