
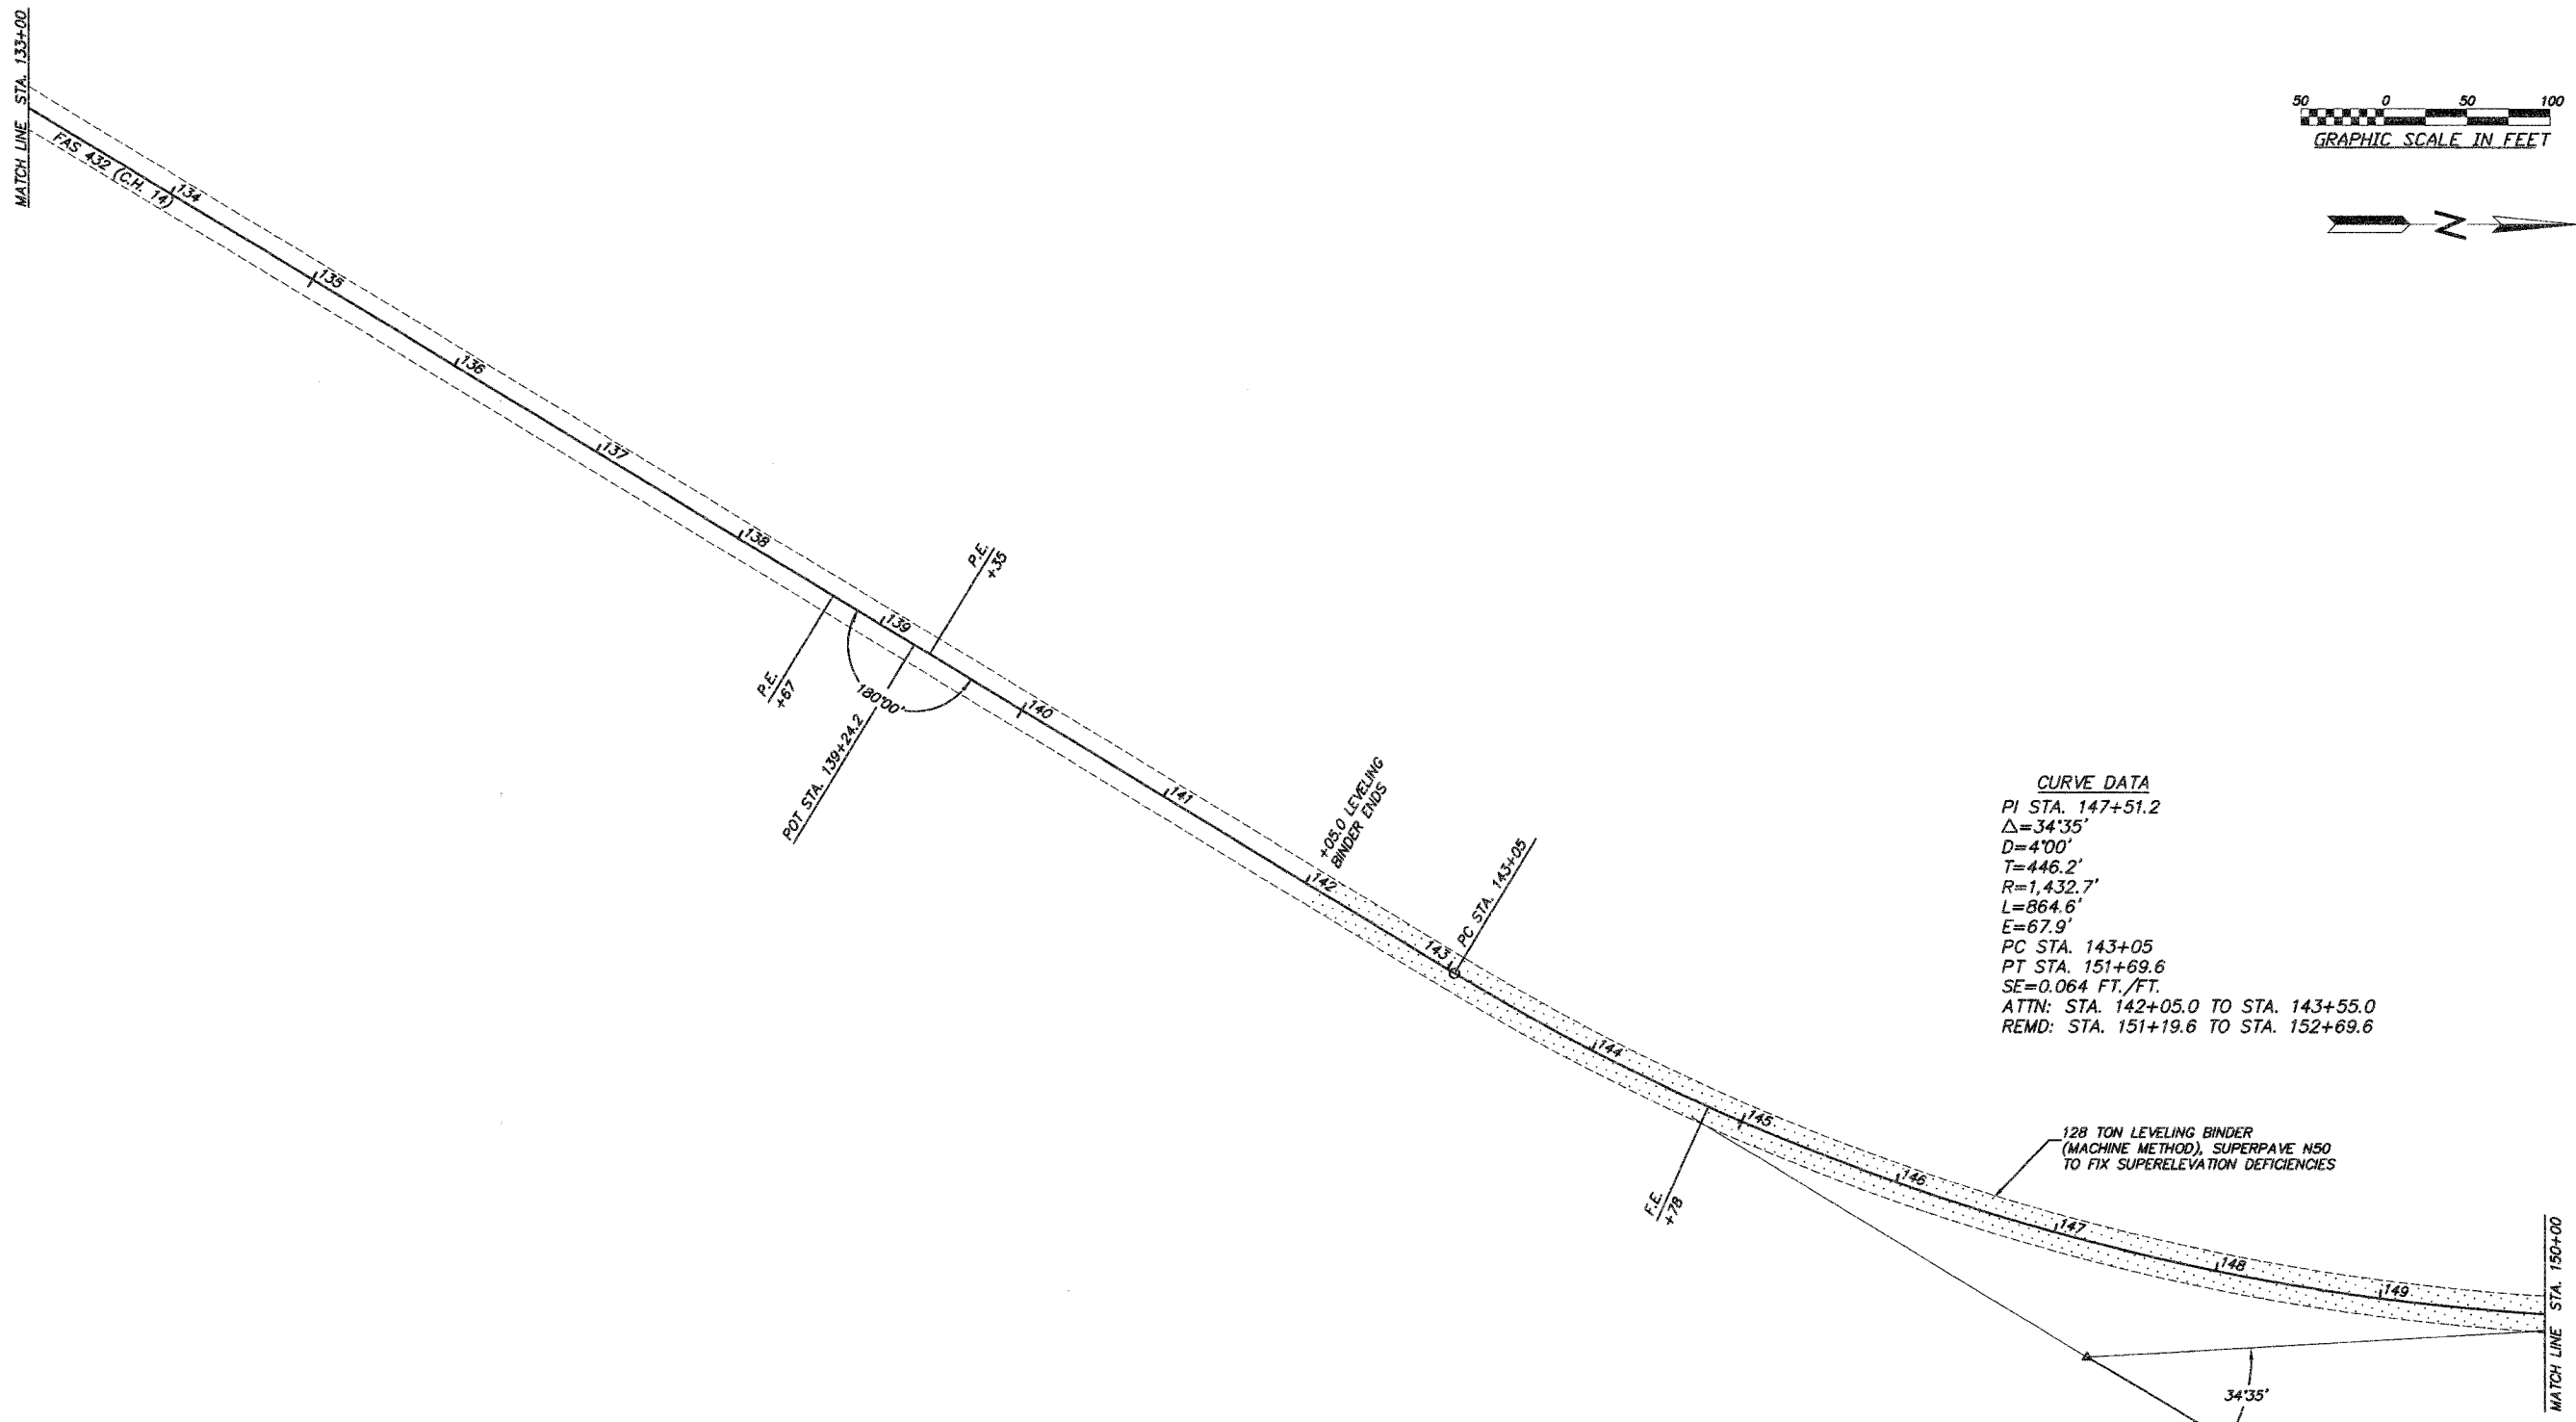


93397

COUNTY	ROUTE	SECTION	TOTAL SHEETS	SHEET NO.
ADAMS	FAS 432	05-00191-00-RS	15	8

STATION 133+00 TO STATION 150+00

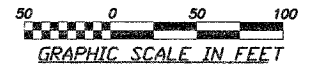

CURVE DATA
 PI STA. 147+51.2
 $\Delta=34^{\circ}35'$
 D=4'00"
 T=446.2'
 R=1,432.7'
 L=864.6'
 E=67.9'
 PC STA. 143+05
 PT STA. 151+69.6
 SE=0.064 FT./FT.
 ATTN: STA. 142+05.0 TO STA. 143+55.0
 REMD: STA. 151+19.6 TO STA. 152+69.6

128 TON LEVELING BINDER
 (MACHINE METHOD), SUPERPAVE N50
 TO FIX SUPERELEVATION DEFICIENCIES