

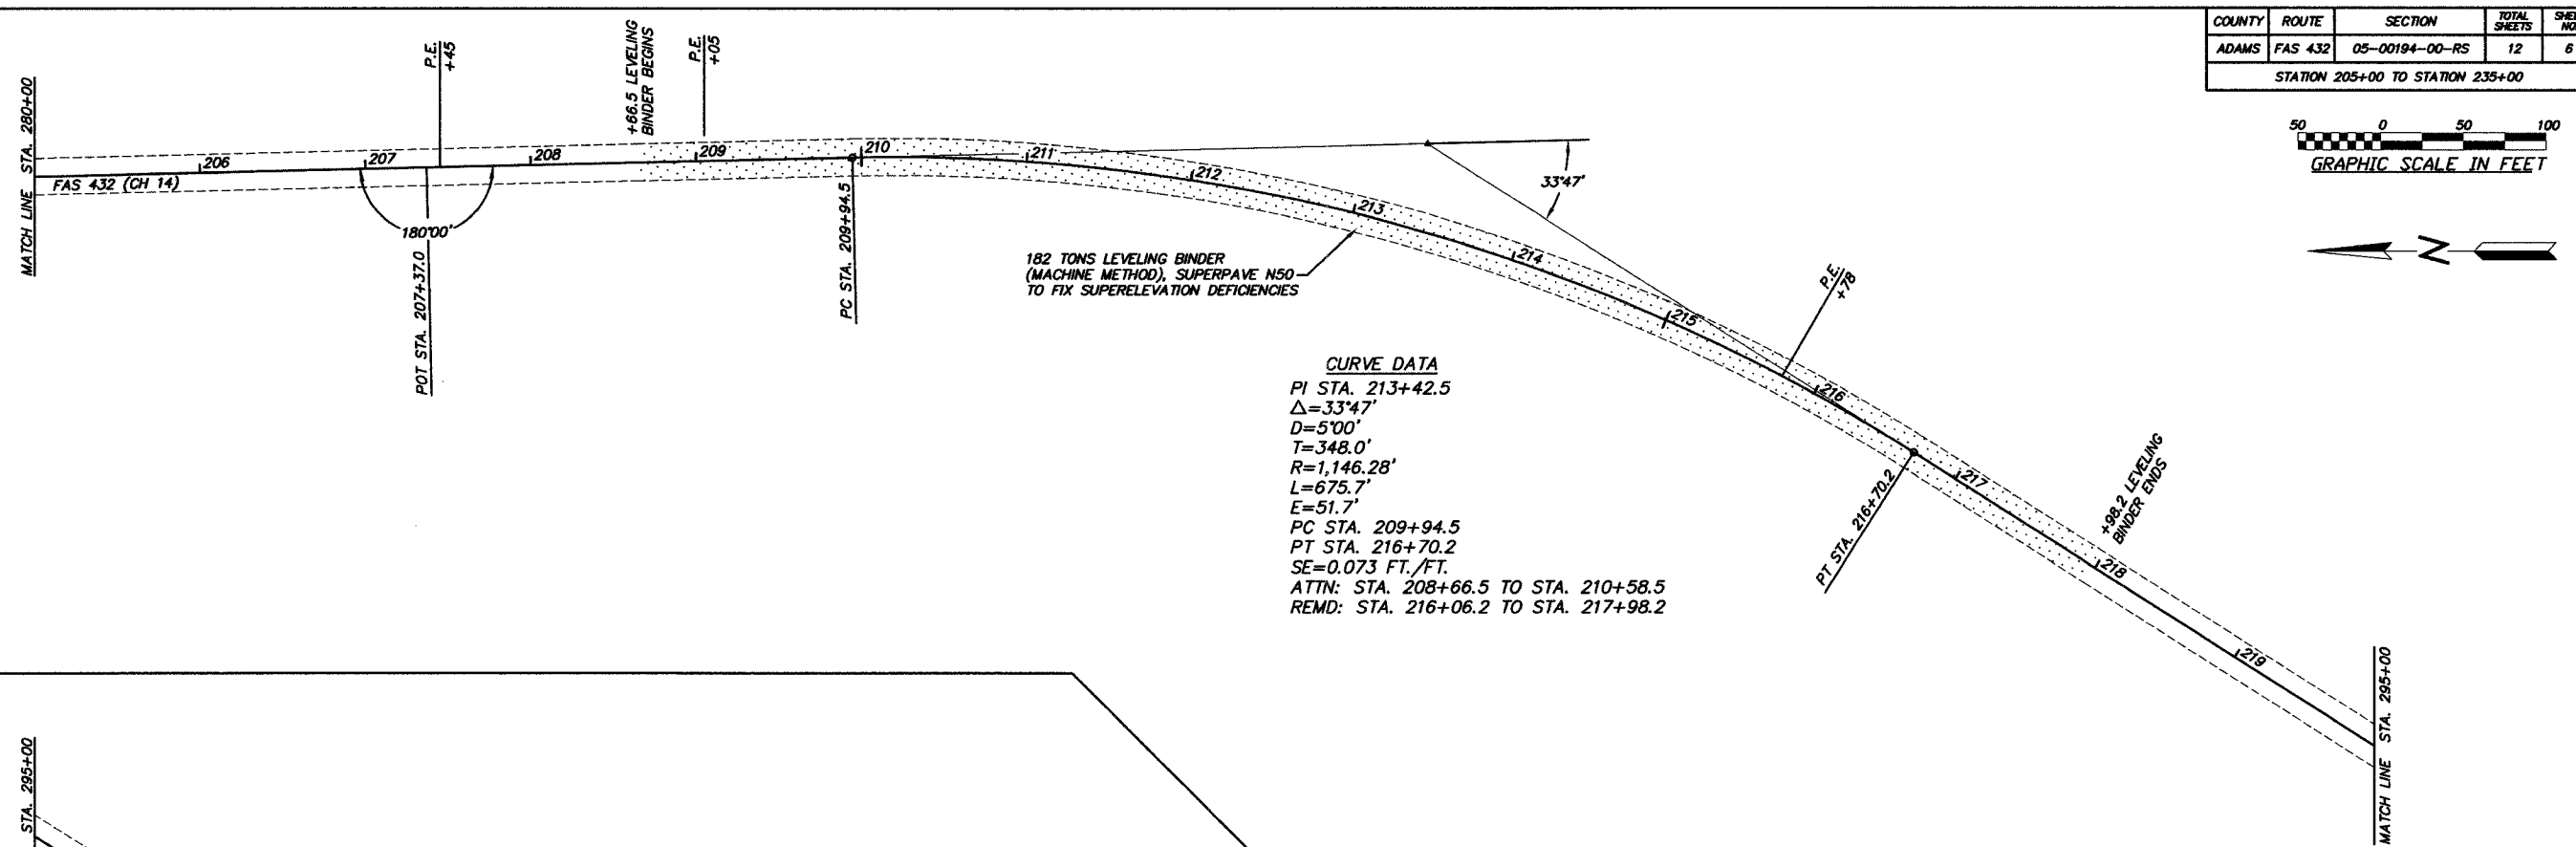
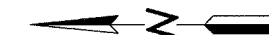


COUNTY	ROUTE	SECTION	TOTAL SHEETS	SHEET NO.
ADAMS	FAS 432	05-00194-00-RS	12	6

STATION 205+00 TO STATION 235+00

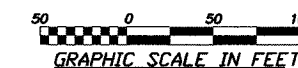

**CURVE DATA**  
 PI STA. 213+42.5  
 $\Delta=33^{\circ}47'$   
 D=5'00"  
 T=348.0'  
 R=1,146.28'  
 L=675.7'  
 E=51.7'  
 PC STA. 209+94.5  
 PT STA. 216+70.2  
 SE=0.073 FT./FT.  
 ATTN: STA. 208+66.5 TO STA. 210+58.5  
 REMD: STA. 216+06.2 TO STA. 217+98.2

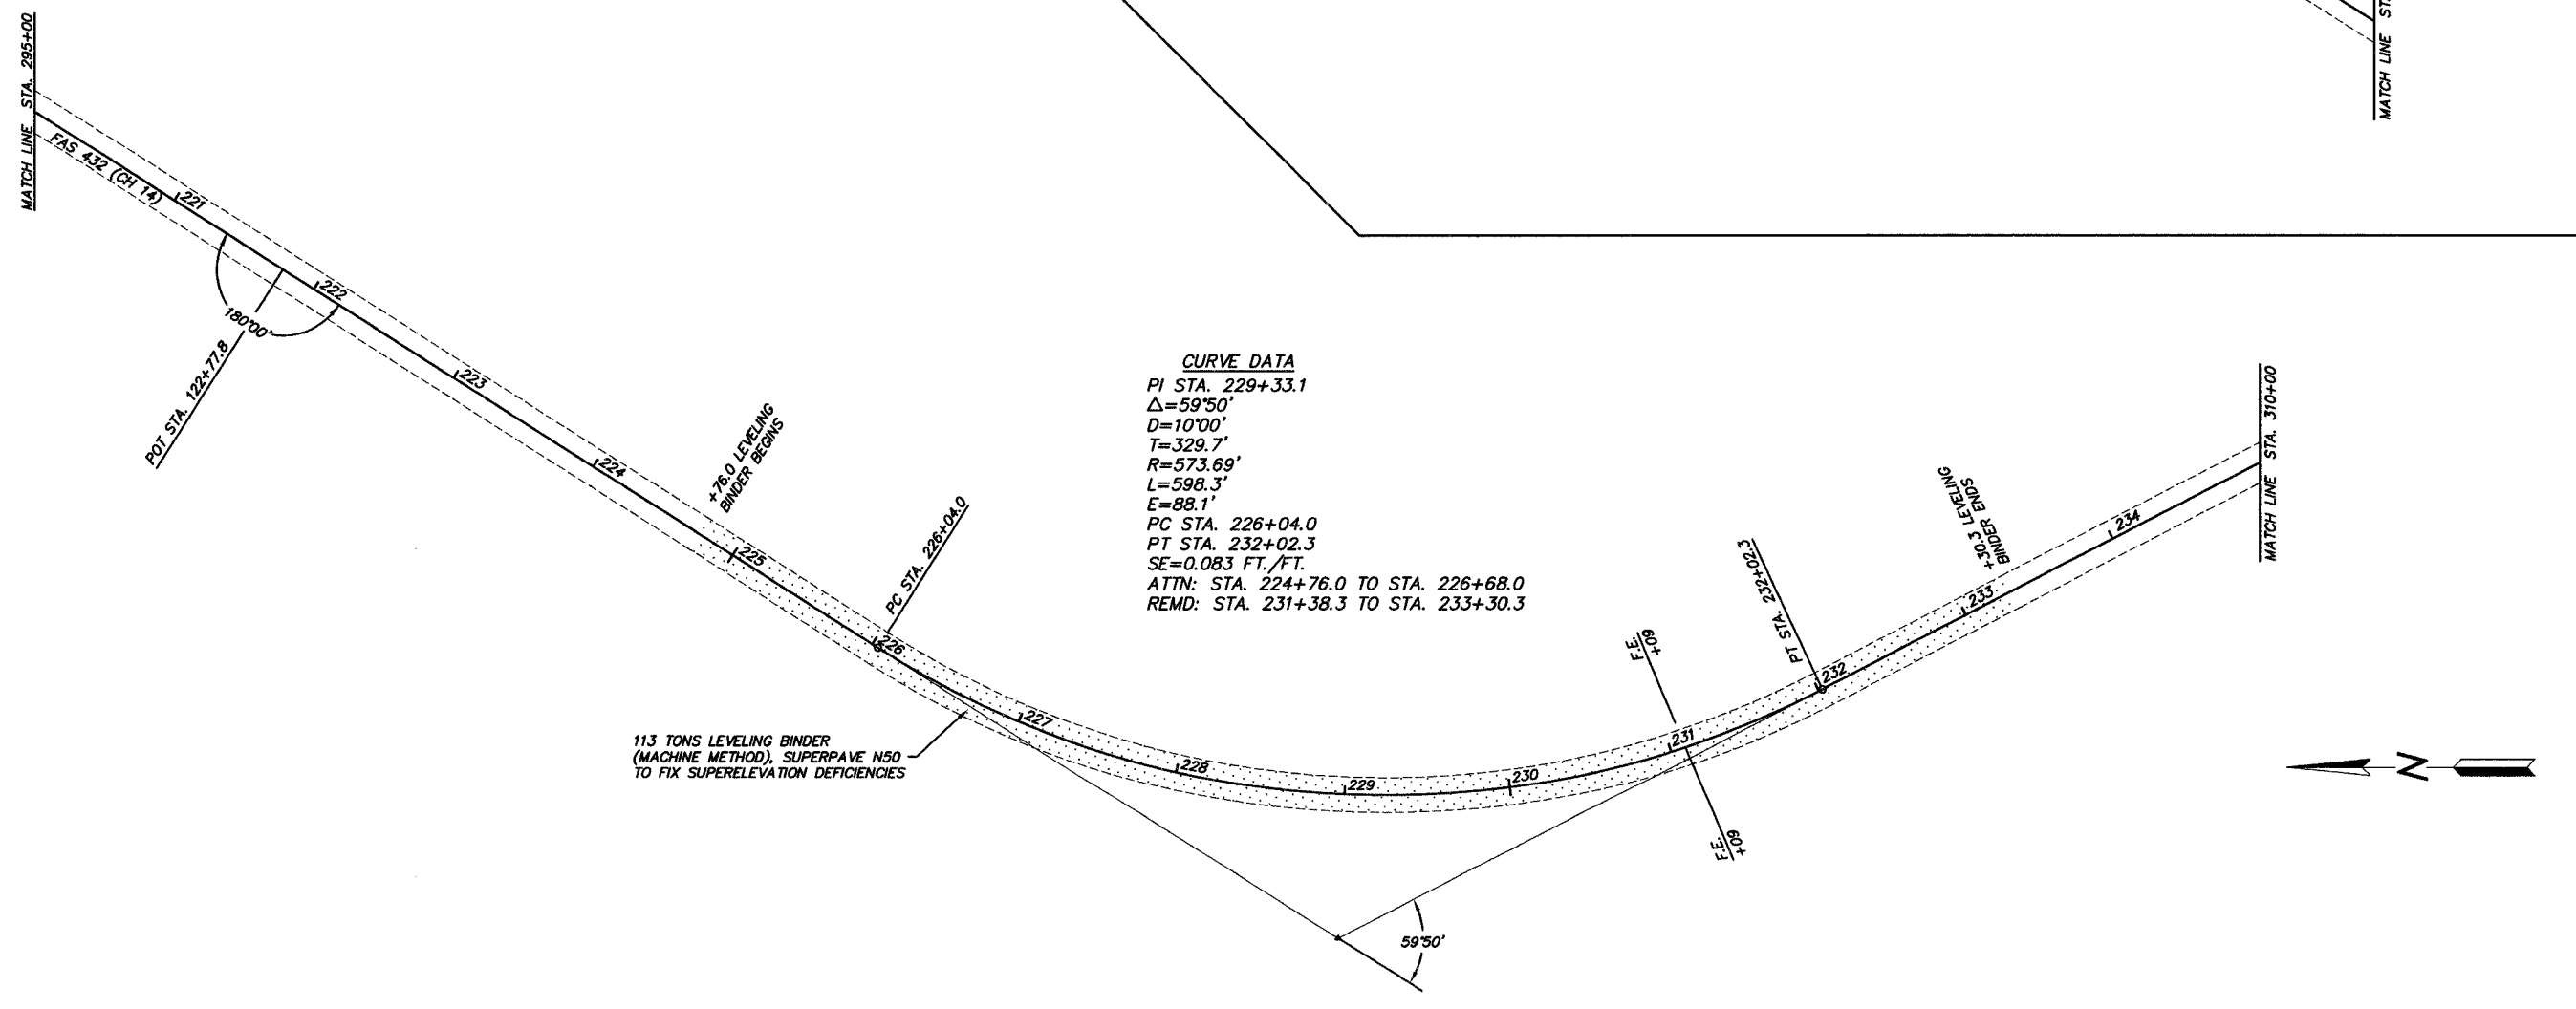

**CURVE DATA**  
 PI STA. 229+33.1  
 $\Delta=59^{\circ}50'$   
 D=10'00"  
 T=329.7'  
 R=573.69'  
 L=598.3'  
 E=88.1'  
 PC STA. 226+04.0  
 PT STA. 232+02.3  
 SE=0.083 FT./FT.  
 ATTN: STA. 224+76.0 TO STA. 226+68.0  
 REMD: STA. 231+38.3 TO STA. 233+30.3

