

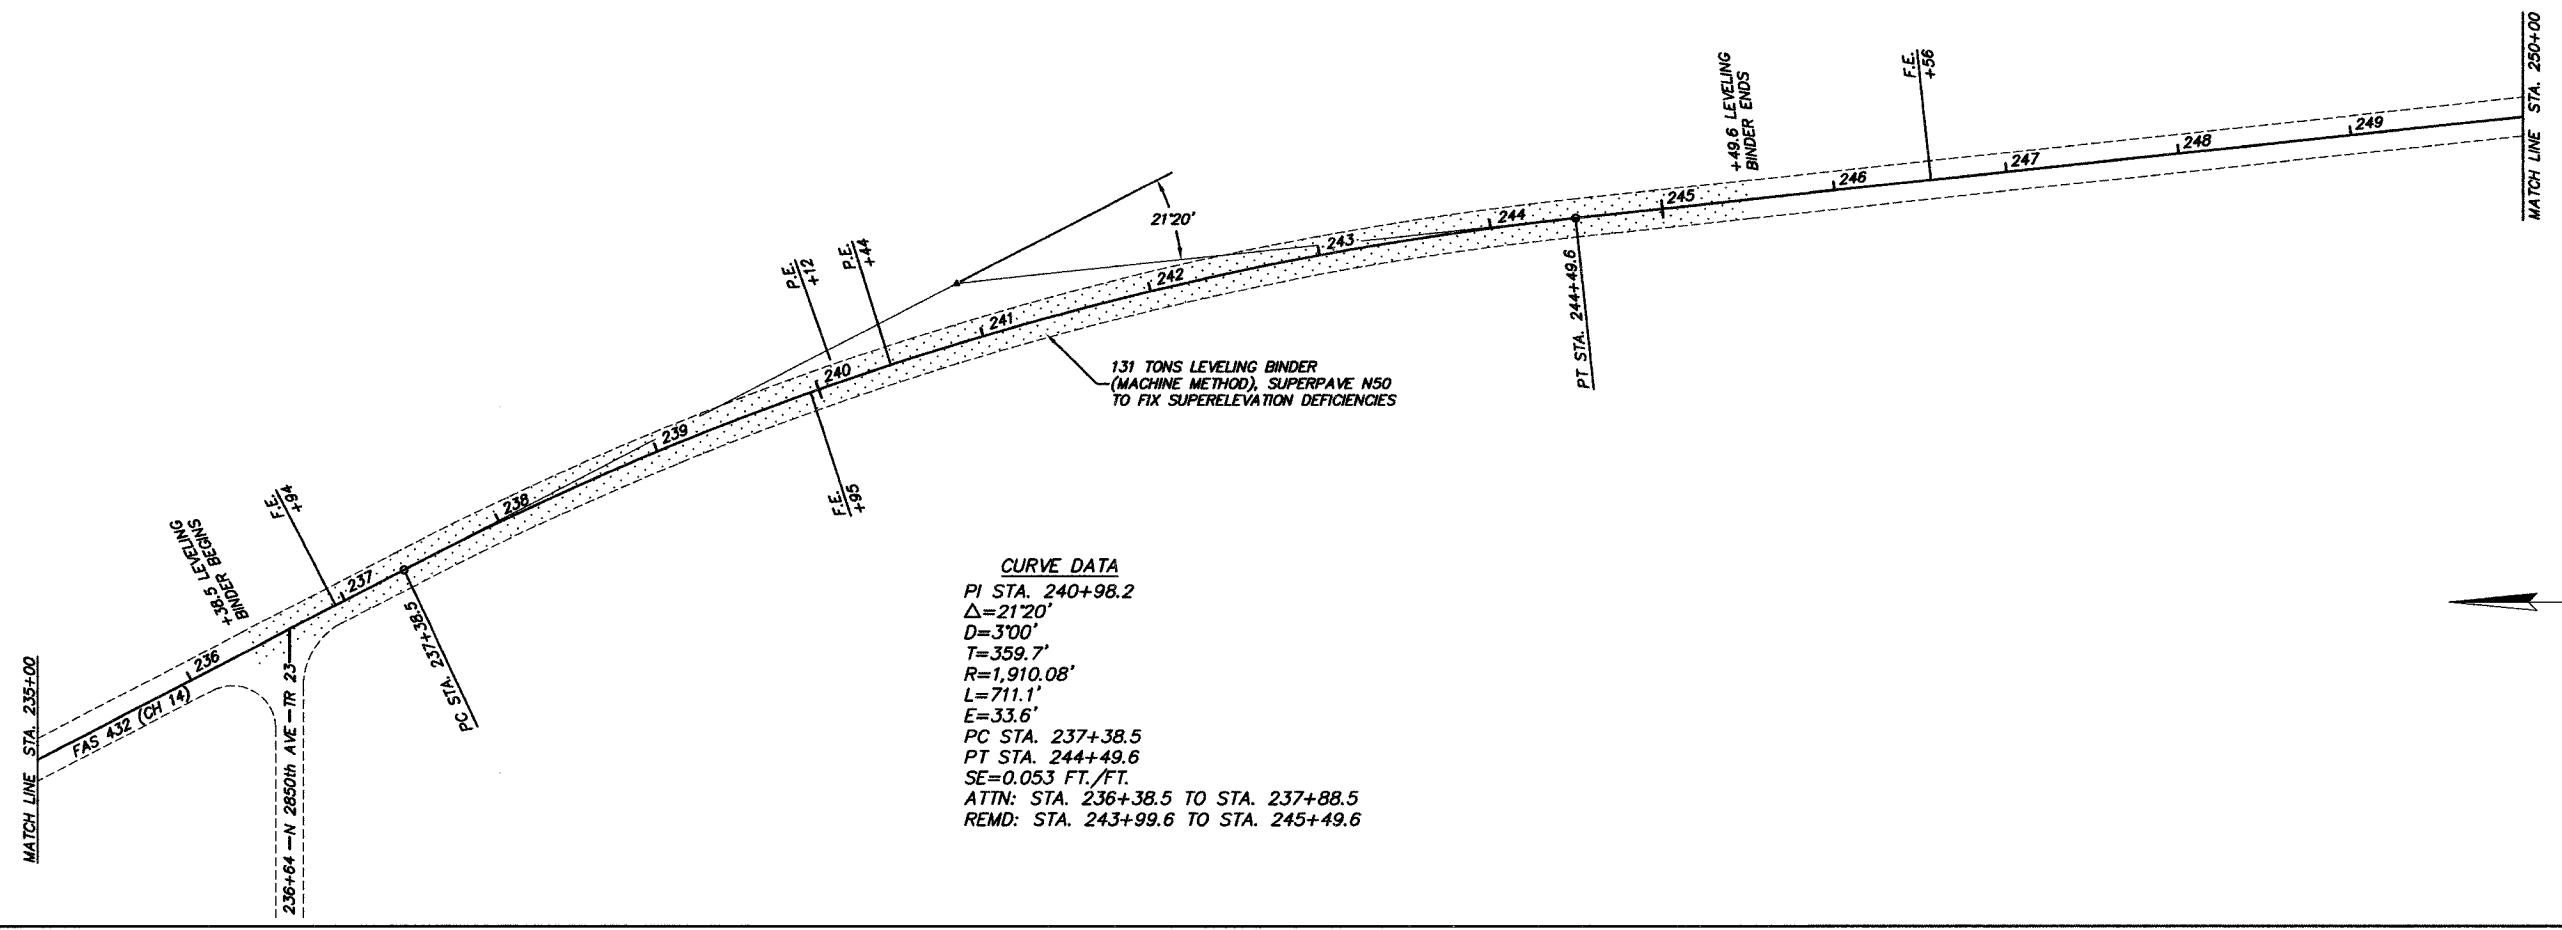


COUNTY	ROUTE	SECTION	TOTAL SHEETS	SHEET NO.
ADAMS	FAS 432	05-00194-00-RS	12	7

STATION 235+00 TO STATION 265+00

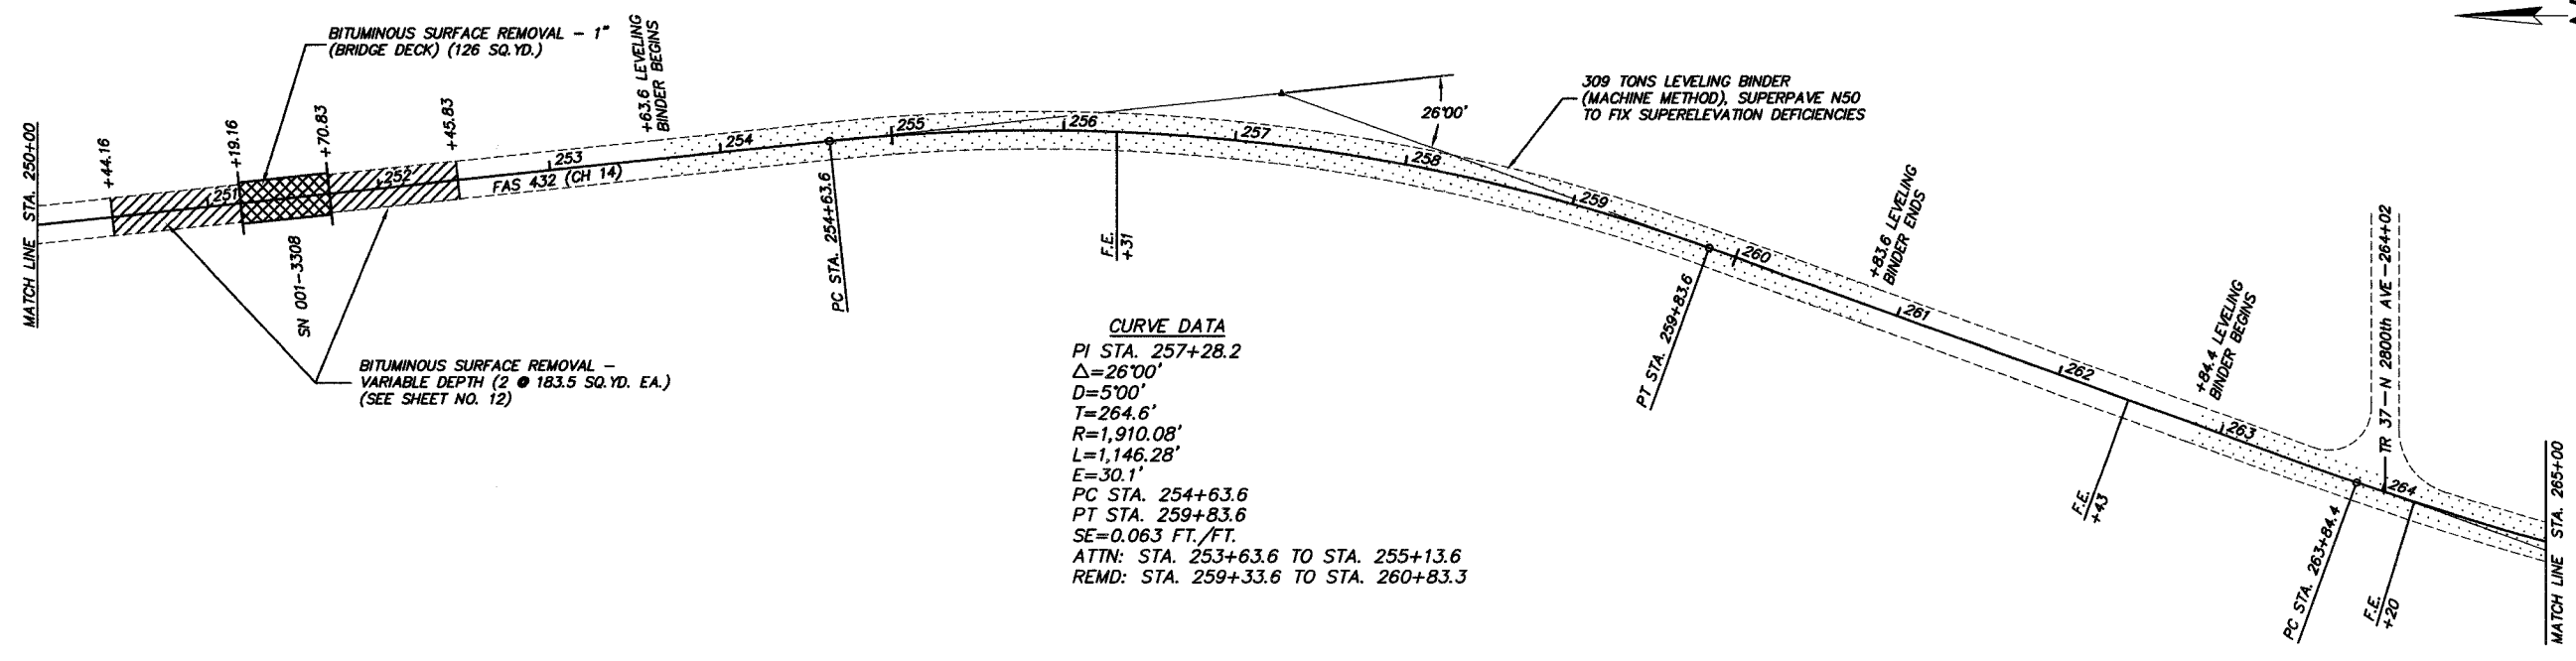

CURVE DATA
 PI STA. 240+98.2
 $\Delta=21'20''$
 $D=3'00''$
 $T=359.7'$
 $R=1,910.08'$
 $L=711.1'$
 $E=33.6'$
 PC STA. 237+38.5
 PT STA. 244+49.6
 $SE=0.053$ FT./FT.
 ATTN: STA. 236+38.5 TO STA. 237+88.5
 REMD: STA. 243+99.6 TO STA. 245+49.6

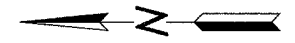

CURVE DATA
 PI STA. 257+28.2
 $\Delta=26'00''$
 $D=5'00''$
 $T=264.6'$
 $R=1,910.08'$
 $L=1,146.28'$
 $E=30.1'$
 PC STA. 254+63.6
 PT STA. 259+83.6
 $SE=0.063$ FT./FT.
 ATTN: STA. 253+63.6 TO STA. 255+13.6
 REMD: STA. 259+33.6 TO STA. 260+83.3

