


| ROUTE | SECTION | COUNTY | TOTAL SHEETS | SHEET NO. |
|--------------------|----------------|----------|----------------------|-----------|
| F.A.S. 710 | 03-00096-00-FP | JASPER | 2 | 1 |
| CONTRACT NO. 95436 | | ILLINOIS | PROJECT SR-710 (102) | |

STATE OF ILLINOIS
DEPARTMENT OF TRANSPORTATION
DIVISION OF HIGHWAYS
PLANS FOR PROPOSED
FEDERAL AID SECONDARY PROJECT

| SHEET | ITEM |
|-------|---|
| 1 | COVER SHEET |
| 2 | SUMMARY OF QUANTITIES, TYPICAL SECTIONS STANDARD 00001-04 STANDARD 70201-05 BLR-22-4 |

JASPER COUNTY
SECTION 03-00096-00-FP
F.A.S. 710
COUNTY HIGHWAY 18
JOB NO. C-97-029-05
PROJECT NO. SR-710(102)

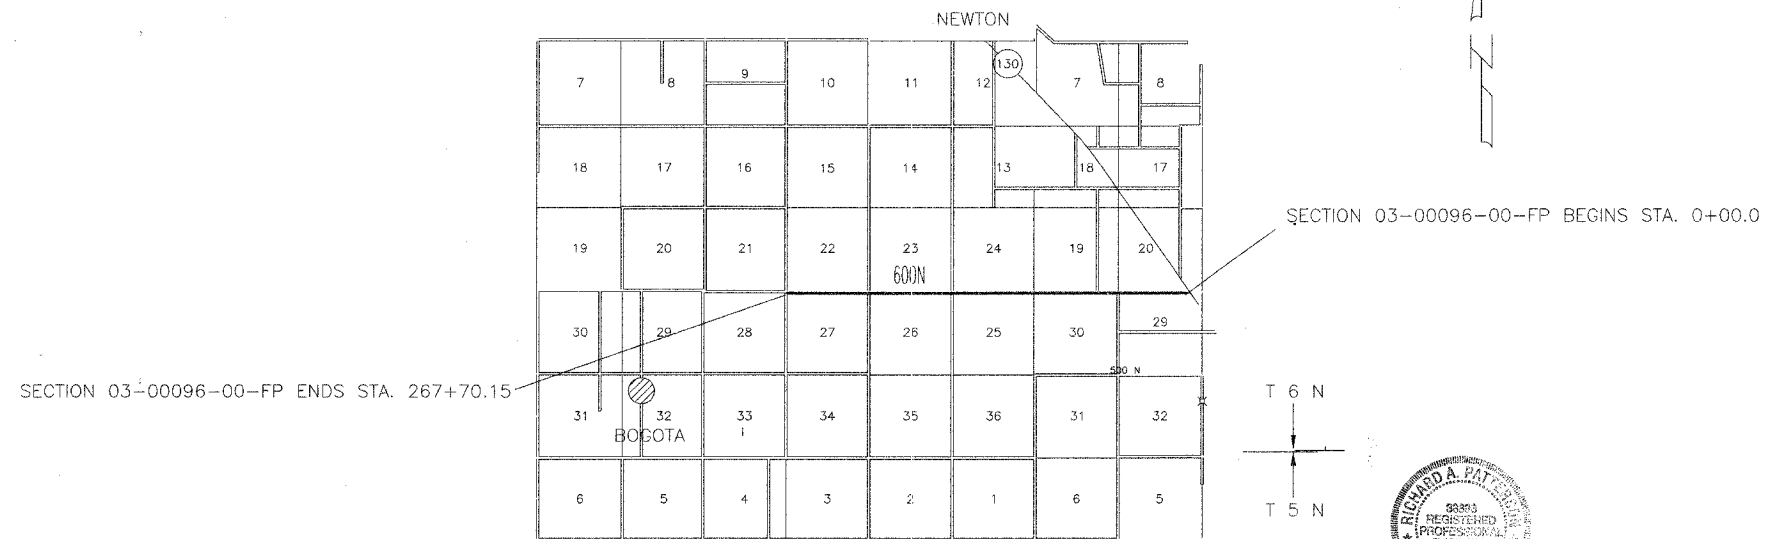


R 9 E

MAJOR COLLECTOR
ADT = 325
DESIGN SPEED = 40 MPH

CONTRACT NO. 95436

Joint Utility Locating Information for Excavators
JULIE 1-800-892-0123

GROSS LENGTH SECTION 03-00096-00-FP = 26,770.15 Ft. = 5.07 Mi.

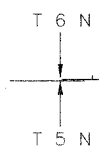

THESE PLANS WERE PREPARED BY ME, OR A FULL TIME MEMBER OF MY STAFF, WORKING UNDER MY PERSONAL SUPERVISION.
Richard A. Patten
ILLINOIS REG. PROF. ENG. 38893
LICENSE EXPIRES 11/30/05
12871 EAST STATE HWY 33
NEWTON, ILLINOIS 62448
PHONE 618-783-2915

5-19-05
DATE

STATE OF ILLINOIS
DEPARTMENT OF TRANSPORTATION
DIVISION OF HIGHWAYS

PASSED 6/7 2005
Maurice E. Kastl
DIST. ENGINEER OF LOCAL ROADS

APPROVED 6/7 2005
Christian M. Reed
DEPUTY DIRECTOR OF HIGHWAYS
REGION FOUR ENGINEER