


FILE NO.	SECTION	COUNTY	TOTAL SHEETS	SHEET NO.
9376	00-00017-00-RP	ST. CLAIR	33	8
HARNETT ST./10TH ST.				

CONTRACT NO. 97242

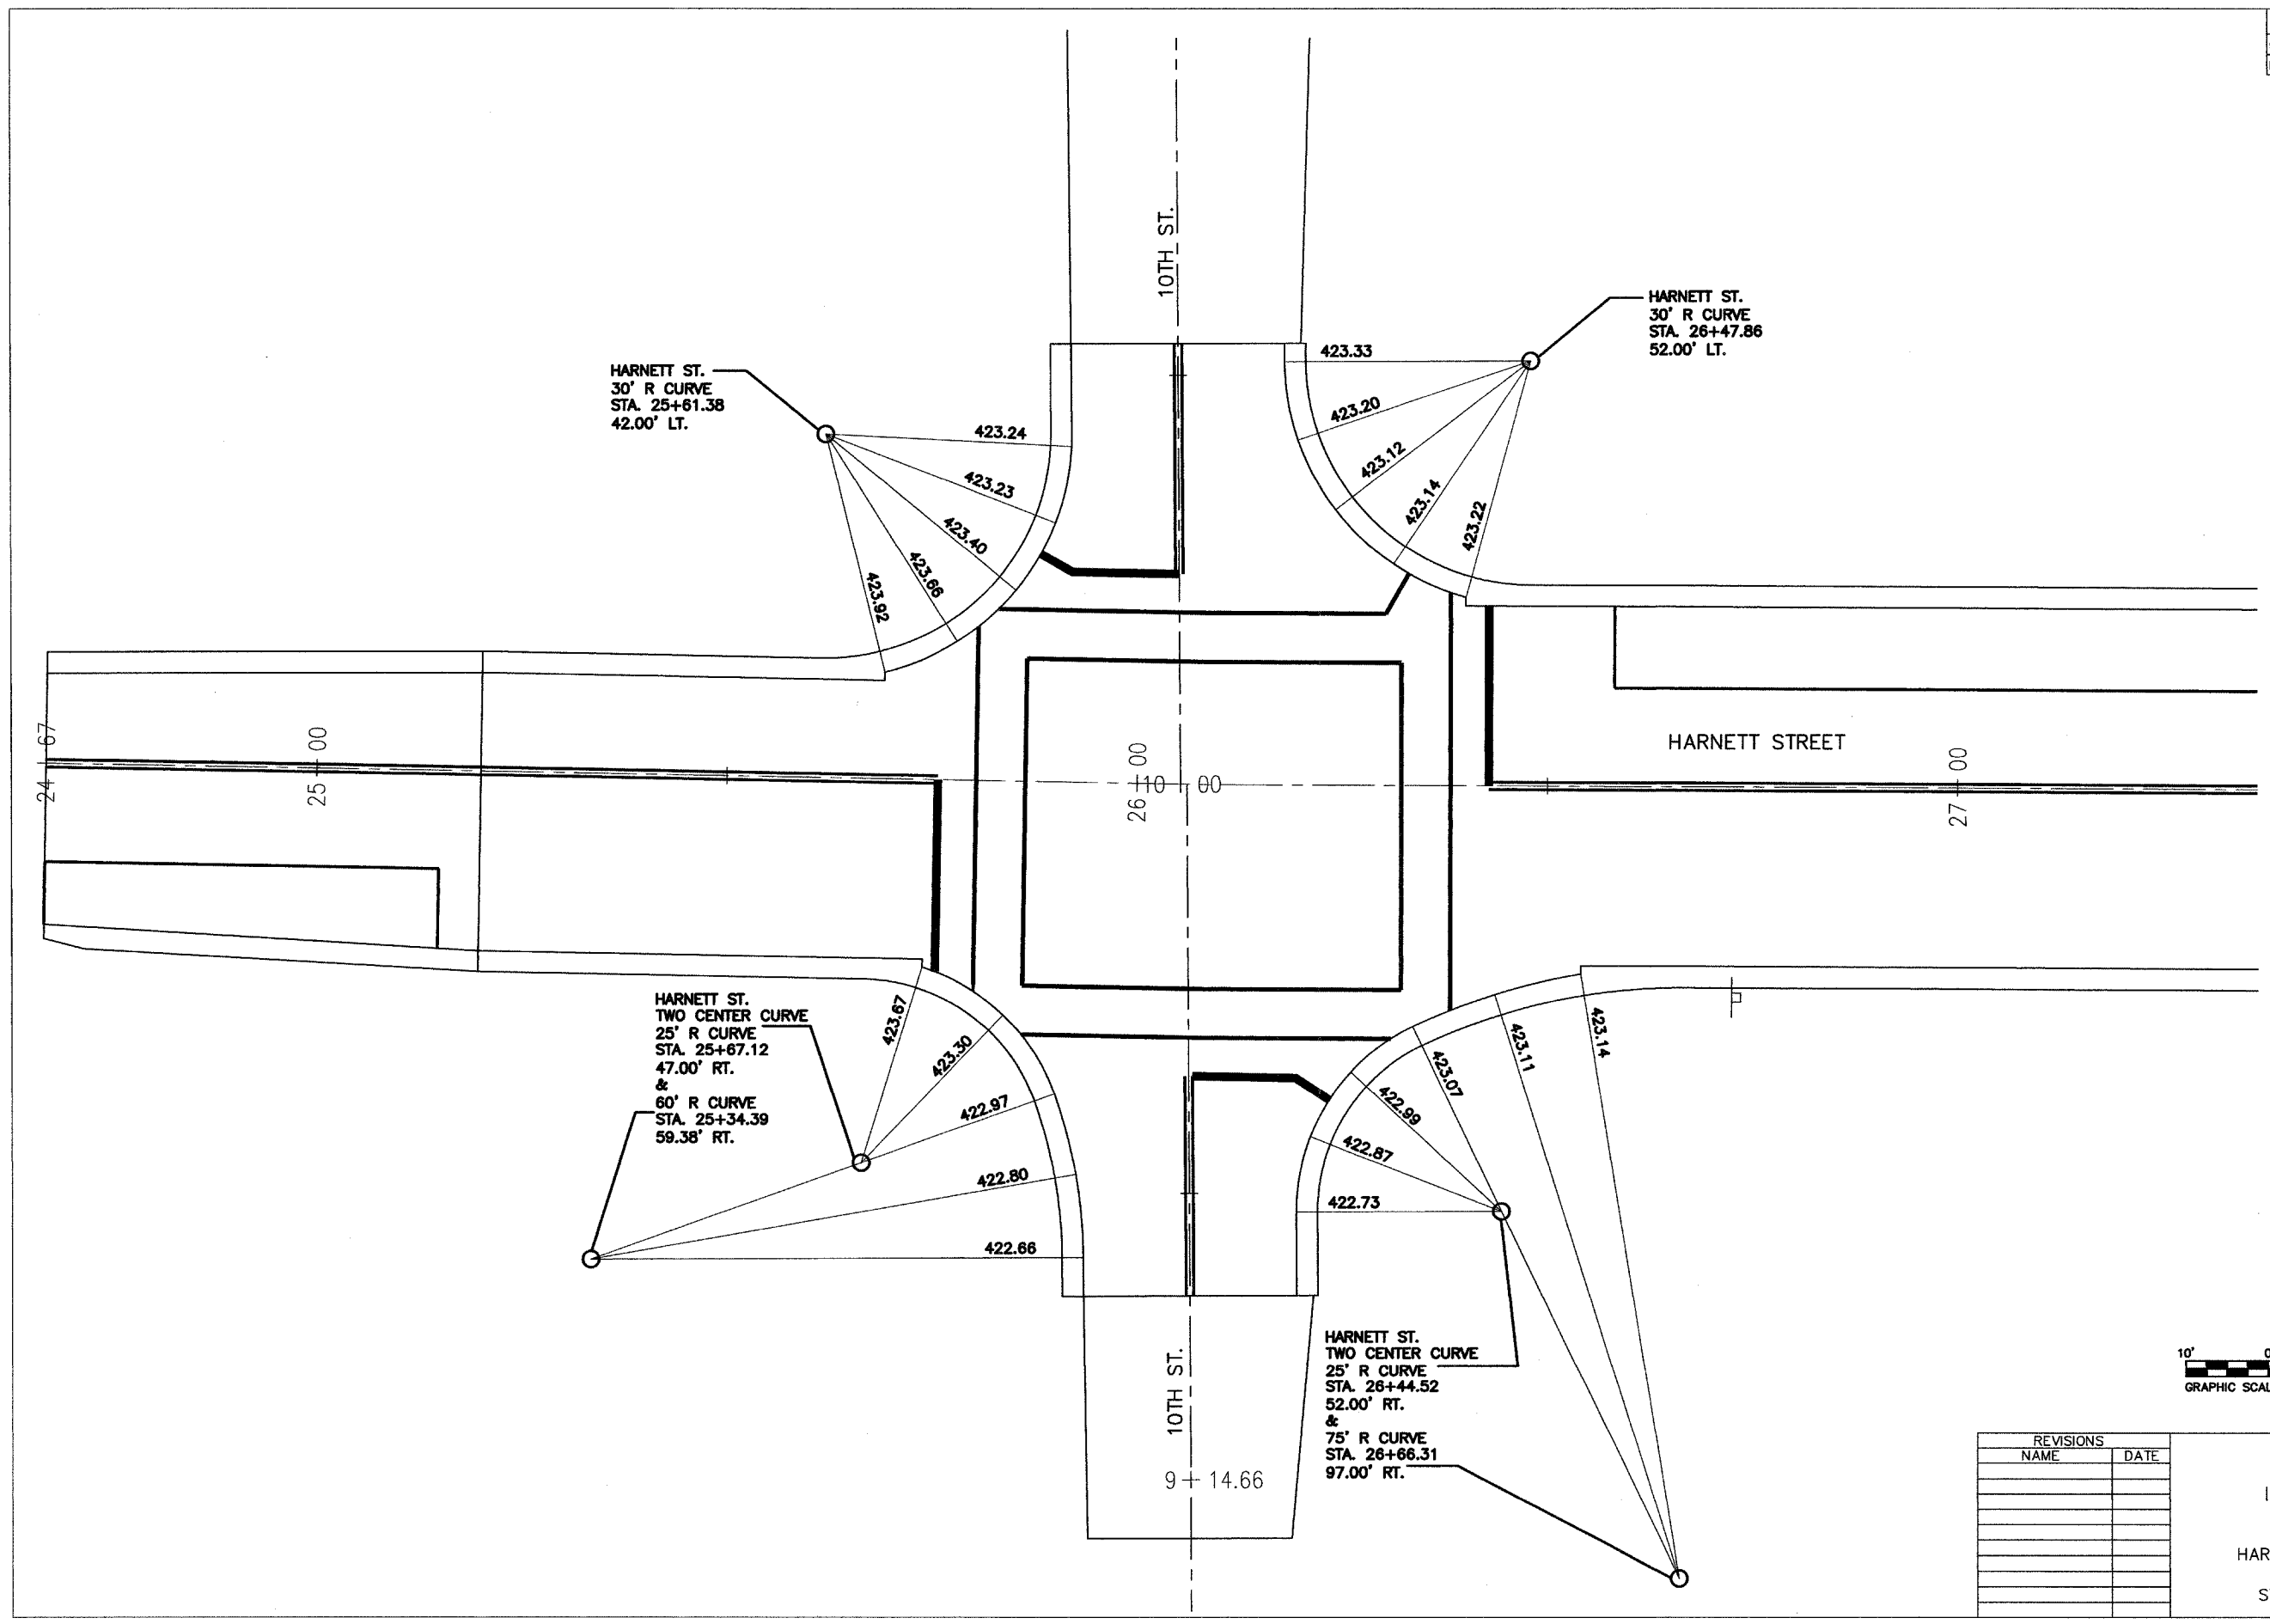

REVISIONS	
NAME	DATE

INTERSECTION DETAIL  
 HARNETT STREET IMPROVEMENTS  
 CITY OF MASCOUTAH  
 ST. CLAIR COUNTY, ILLINOIS