
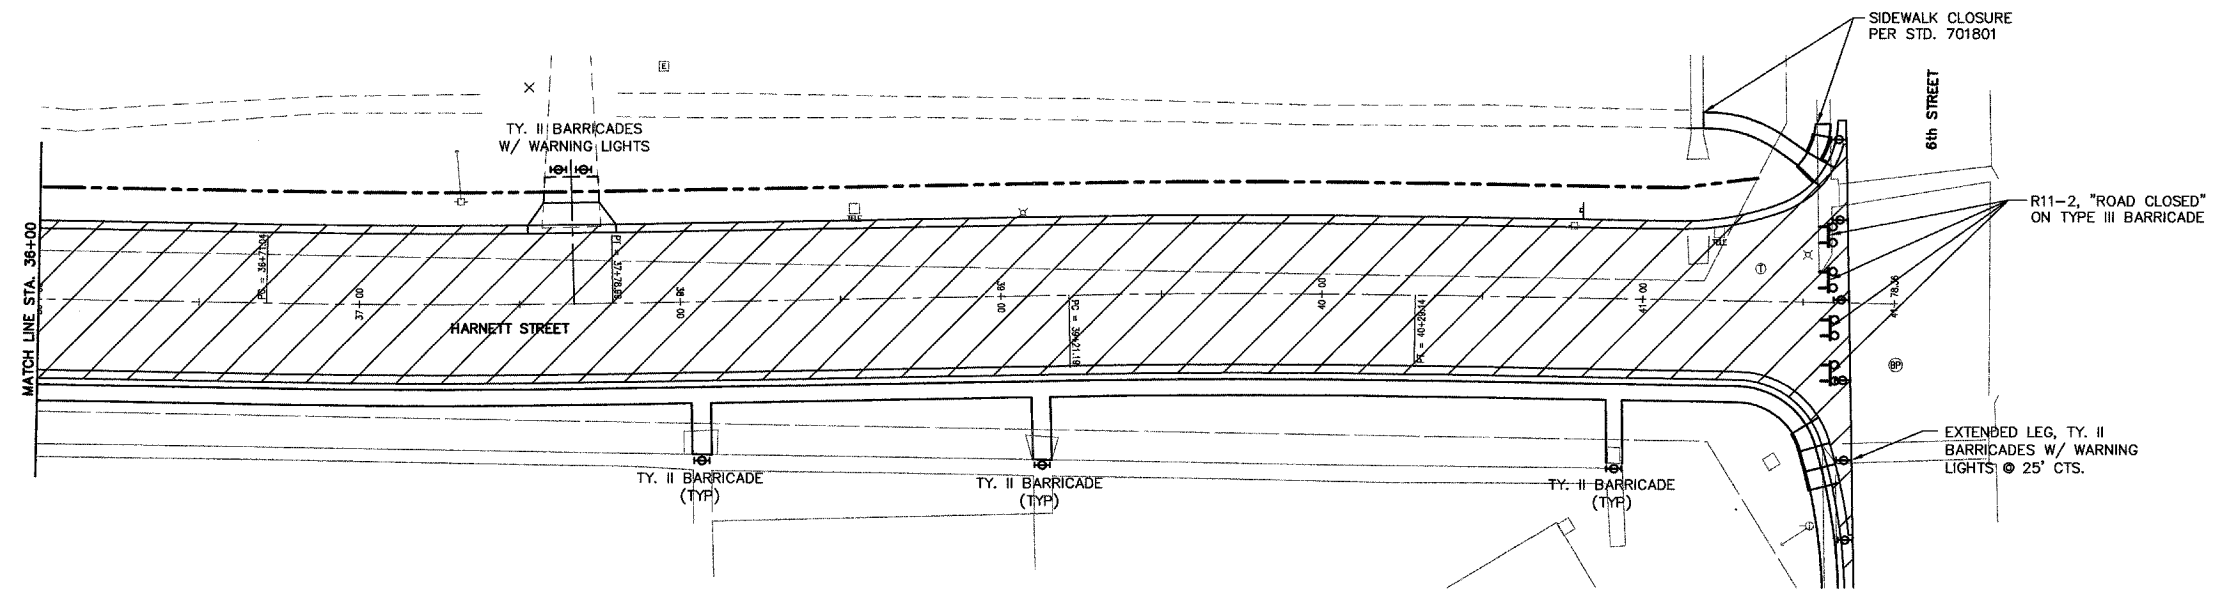


PAV ROUTE	SECTION	COUNTY	TOTAL SHEETS	SHEET NO
9376	00-00017-00-RP	ST. CLAIR	33	13
STA. 30+05.95		TO STA. 41+64.30		
STAGE 1				


CONTRACT NO. 97242

STAGE 1 CONSTRUCTION
HARNETT ST. STA 30+05.95 TO 41+64.30
9TH ST. STA 9+78 TO 8+92.14

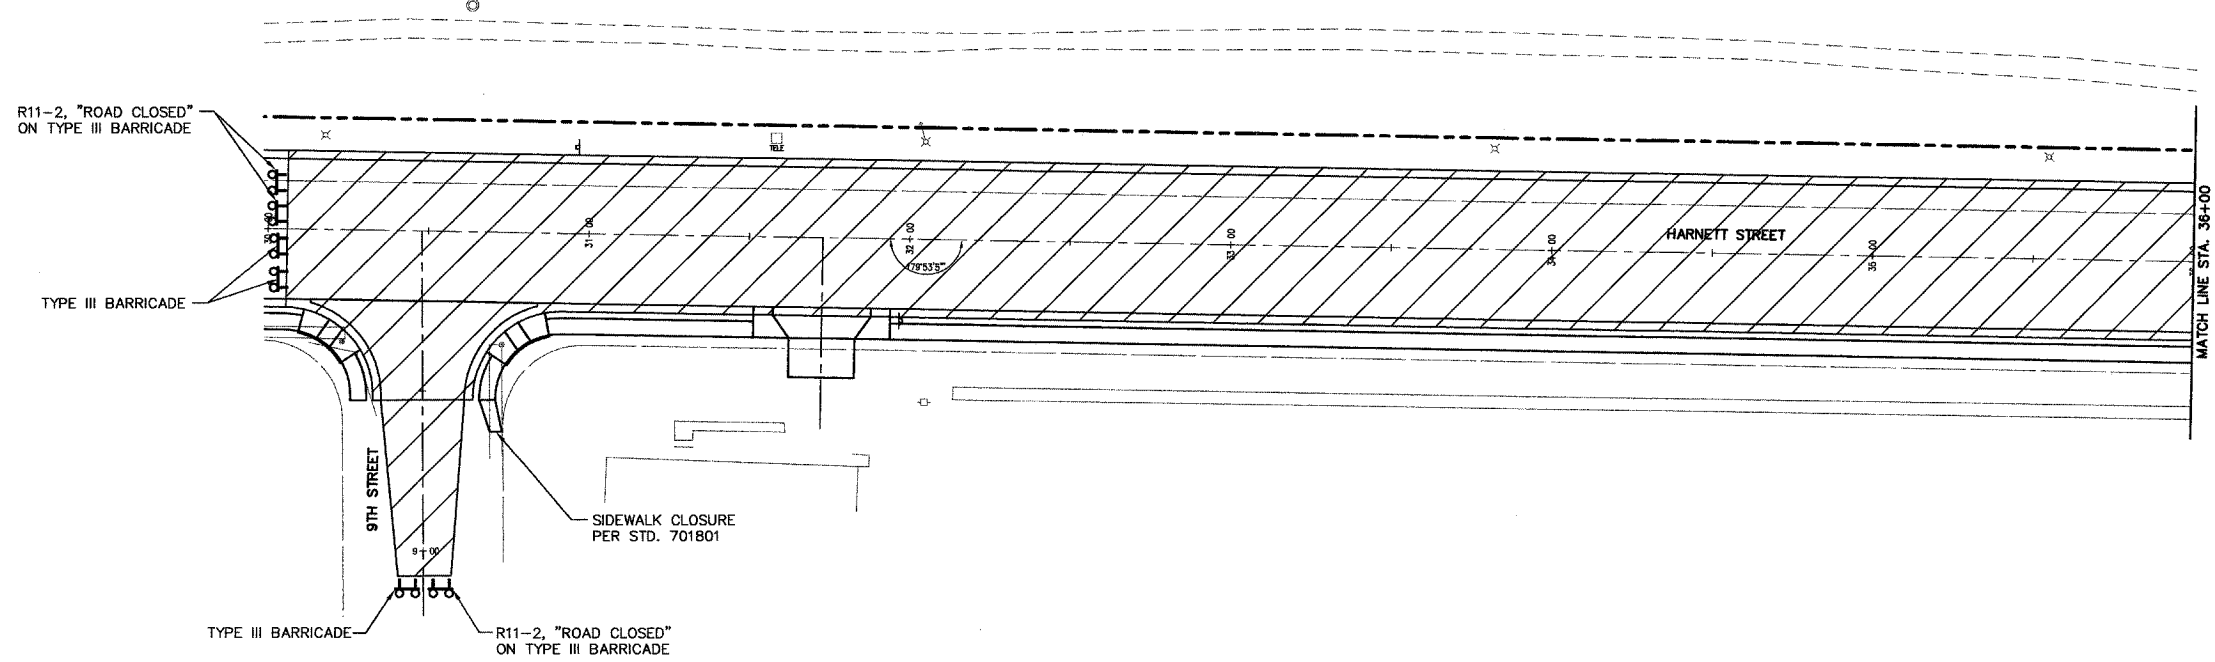

LEGEND
 PAVEMENT TO BE COMPLETED THIS STAGE

NOTE: STAGE 1 PAVEMENT IS TO BE MARKED ACCORDING TO SHEET #12 WITH TEMPORARY PAVEMENT MARKING

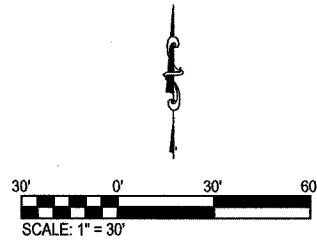

REVISIONS	
NAME	DATE

CONSTRUCTION STAGING PLAN
STAGE 1
HARNETT STREET IMPROVEMENTS
CITY OF MASCOUATAH
ST. CLAIR COUNTY, ILLINOIS

P:\98191.dwg 98191STAGED1.dwg 2/11/2005 12:25:34 PM CST