
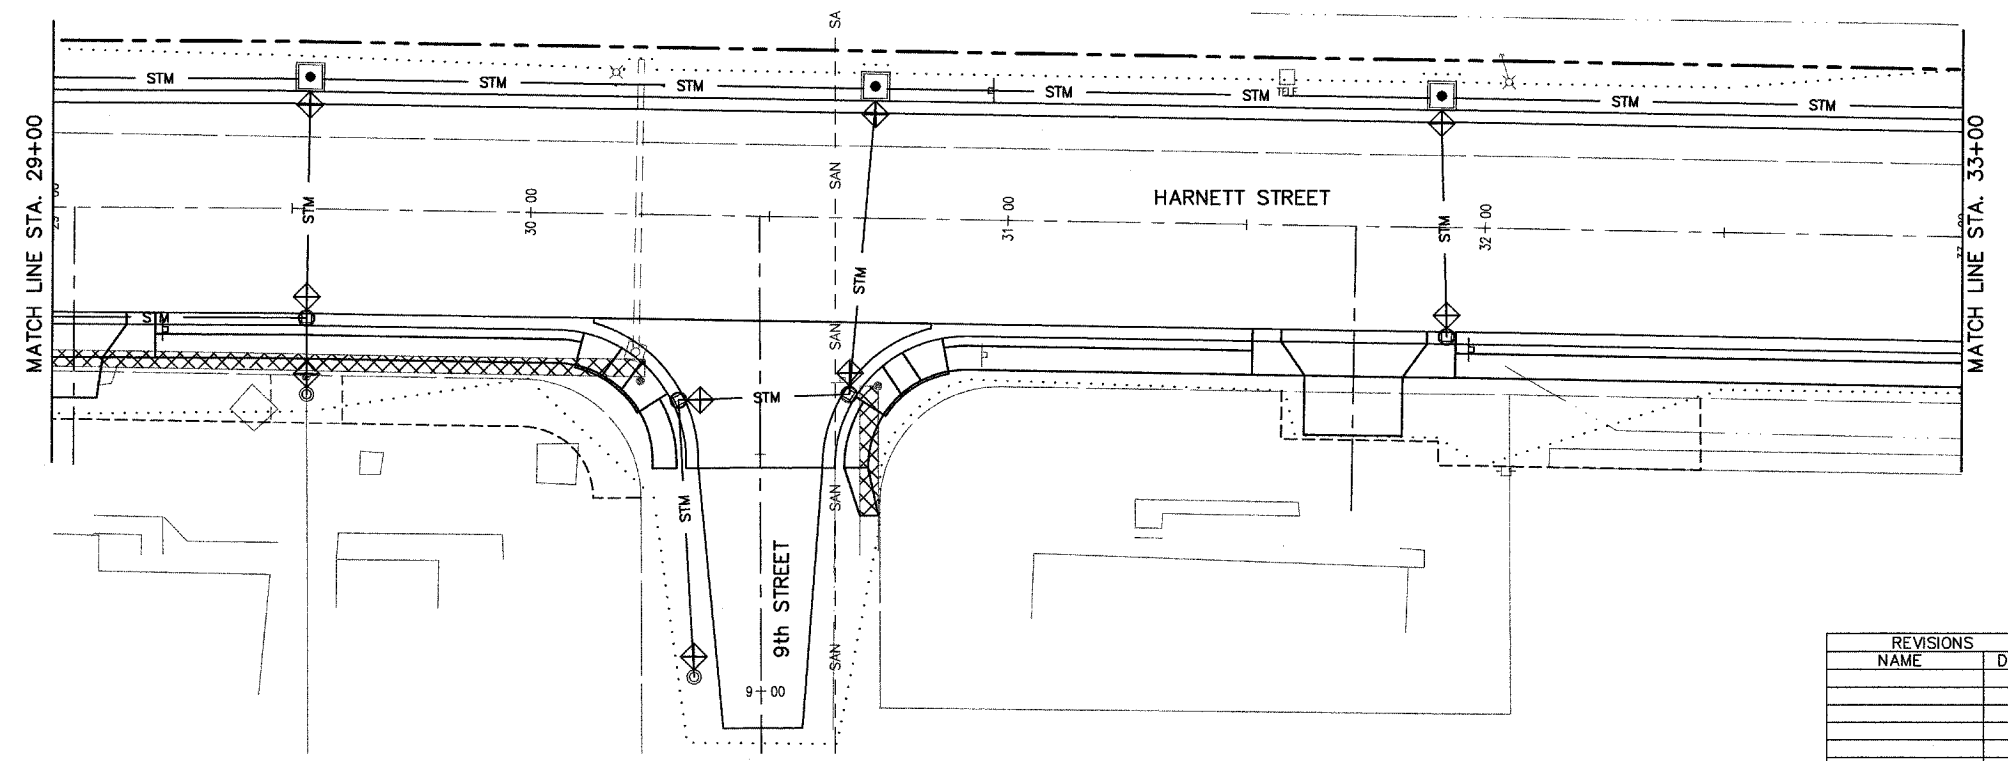


FW NUMBER	SECTION	COUNTY	TOTAL SHEETS	SHEET NO
9376	00-00017-00-RP	ST. CLAIR	33	18
STA. 24+67		TO STA. 33+00		
STORM WATER POLLUTION PREVENTION PLAN				

CONTRACT NO. 97242

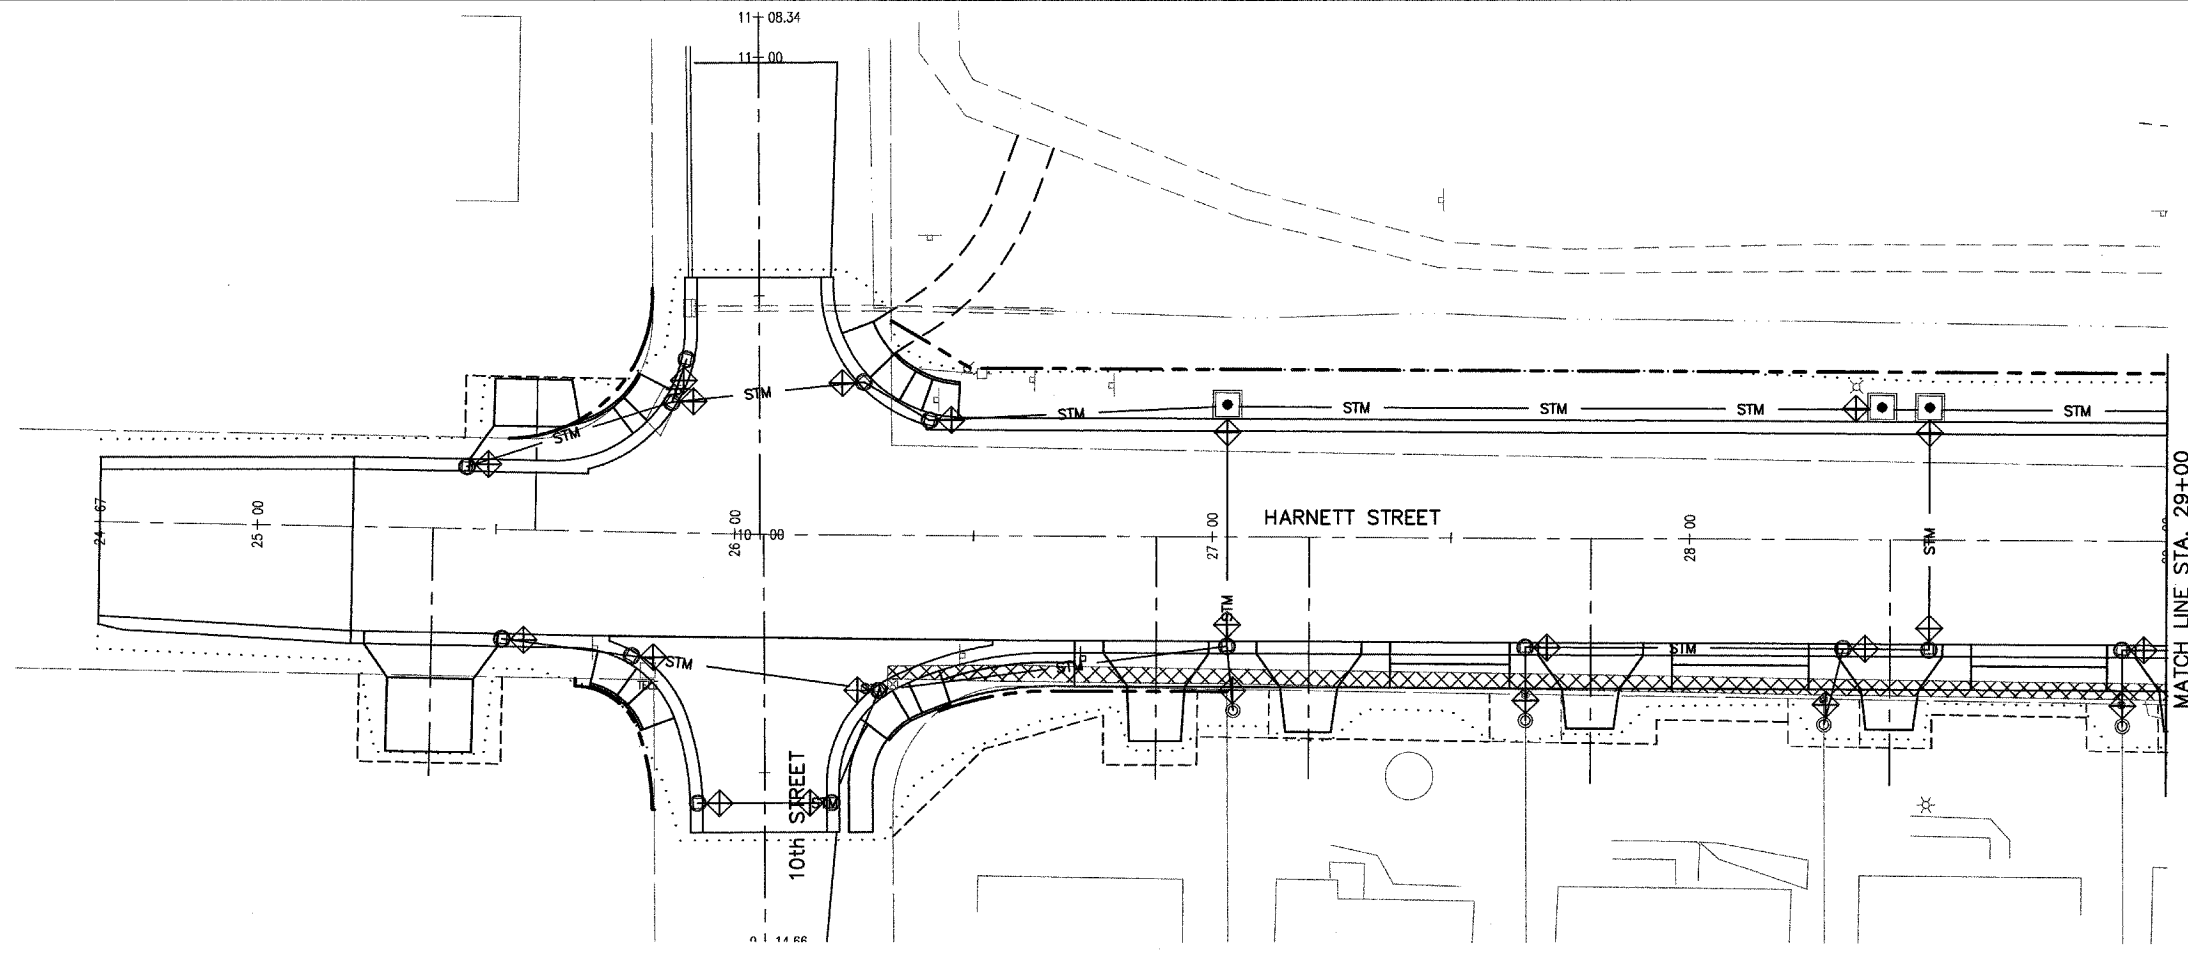

LEGEND

INLET & PIPE PROTECTION

REVISIONS	
NAME	DATE

STORM WATER POLLUTION PREVENTION PLAN

HARNETT STREET IMPROVEMENTS
CITY OF MASCOUTAH
ST. CLAIR COUNTY, ILLINOIS

P:\981910\dwg\98191ASWP01.dwg 1/19/2005 7:57:14 AM CST