

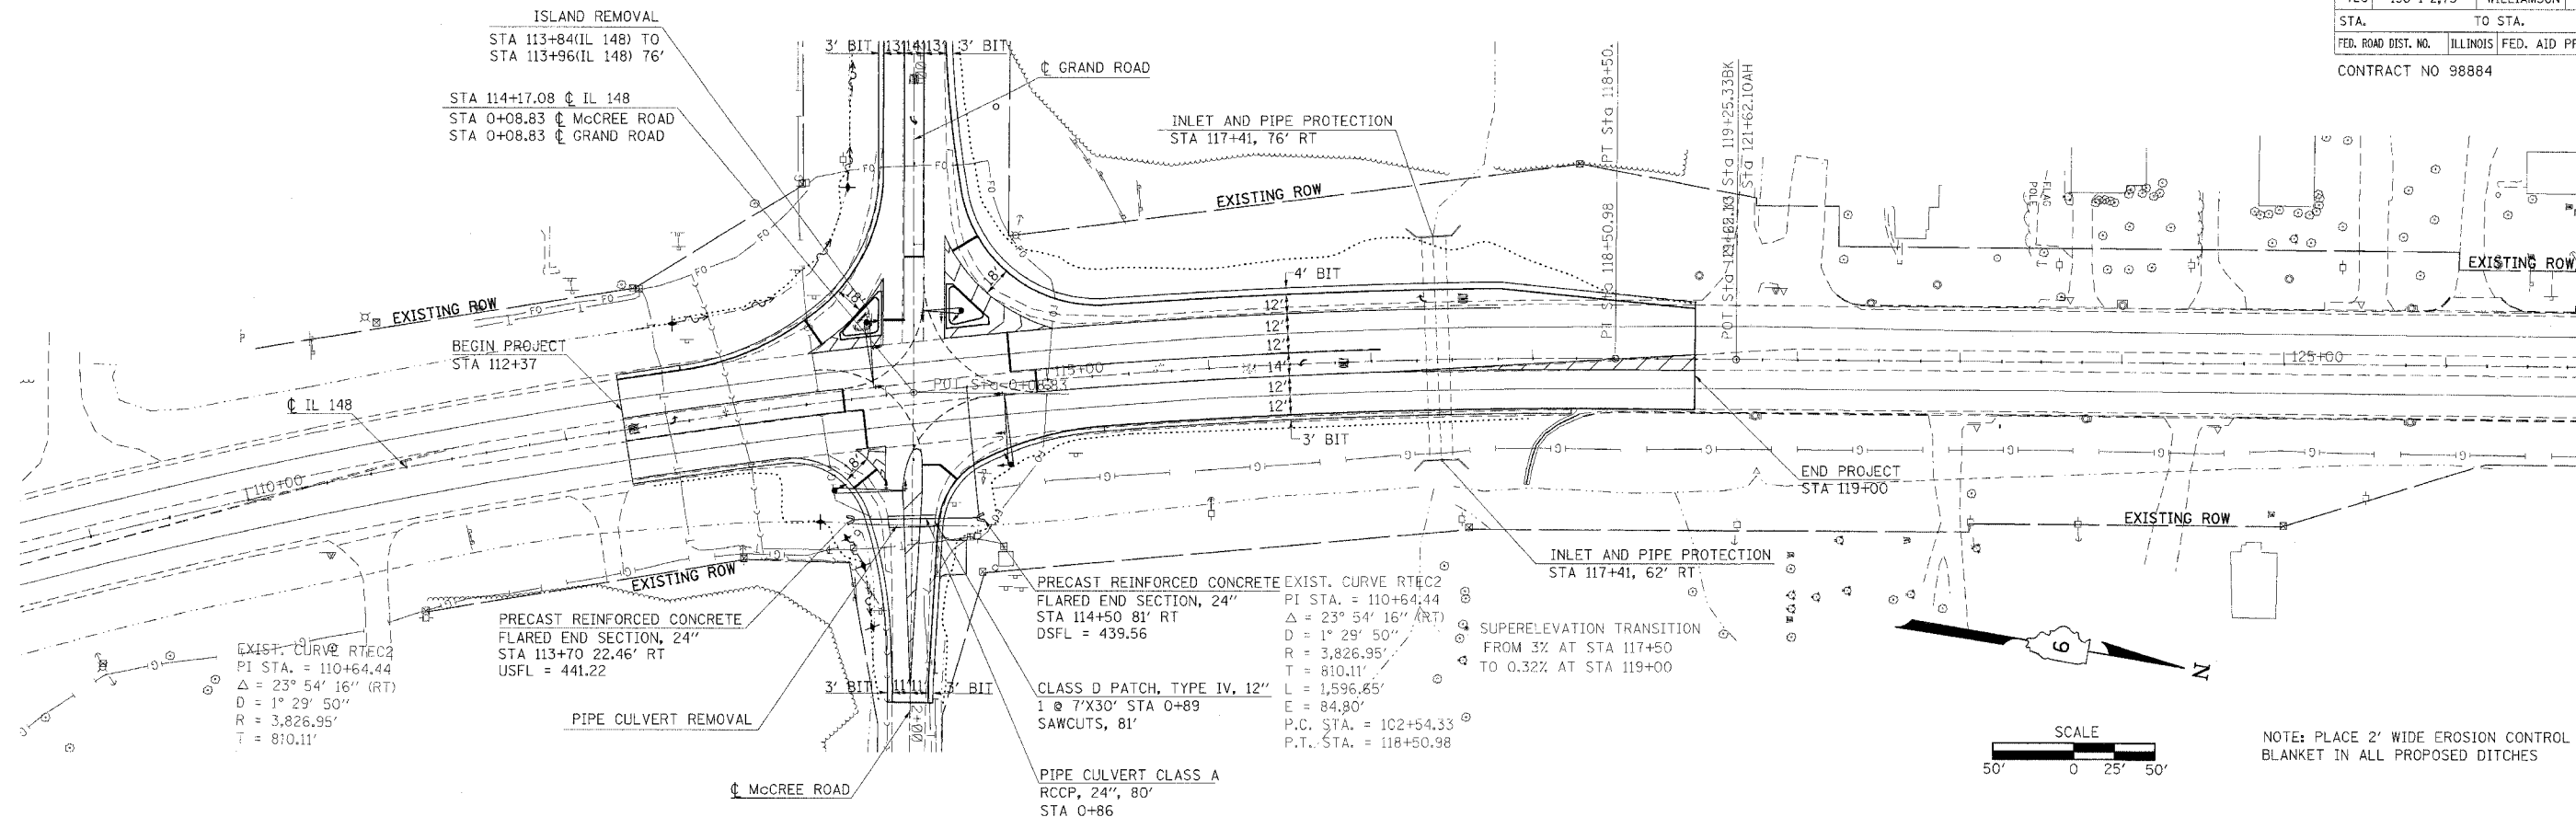


F.A.P. RTE.	SECTION	COUNTY	TOTAL SHEETS	SHEET NO.
726	130 I-2,TS	WILLIAMSON	90	17
STA.	TO STA.			
FED. ROAD DIST. NO.	ILLINOIS	FED. AID PROJECT		
CONTRACT NO 98884				

PLAN
 SURVEYED BY: _____ DATE: _____
 DESIGNED BY: _____ DATE: _____
 CHECKED BY: _____ DATE: _____
 IN CHARGE BY: _____ DATE: _____
 NO. OF WAY CHECKED: _____
 ROAD FILE NAME: _____

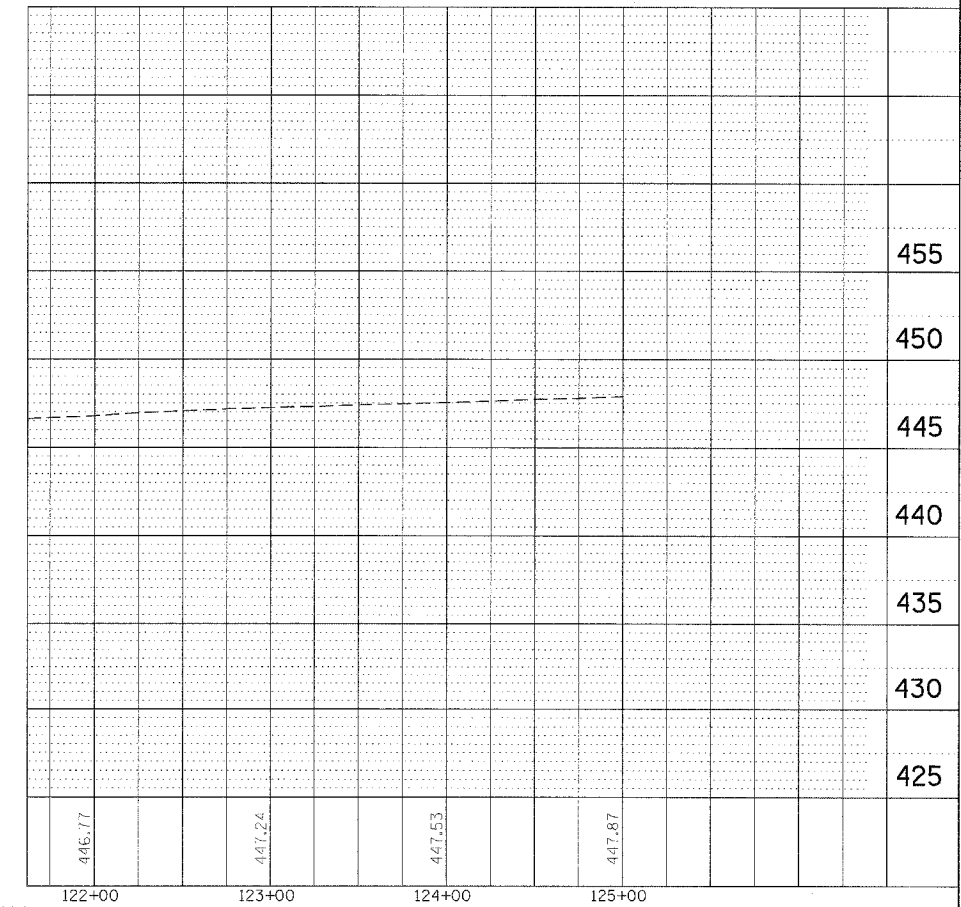

PROFILE
 SURVEYED BY: _____ DATE: _____
 DESIGNED BY: _____ DATE: _____
 CHECKED BY: _____ DATE: _____
 IN CHARGE BY: _____ DATE: _____
 NO. OF WAY CHECKED: _____
 ROAD FILE NAME: _____

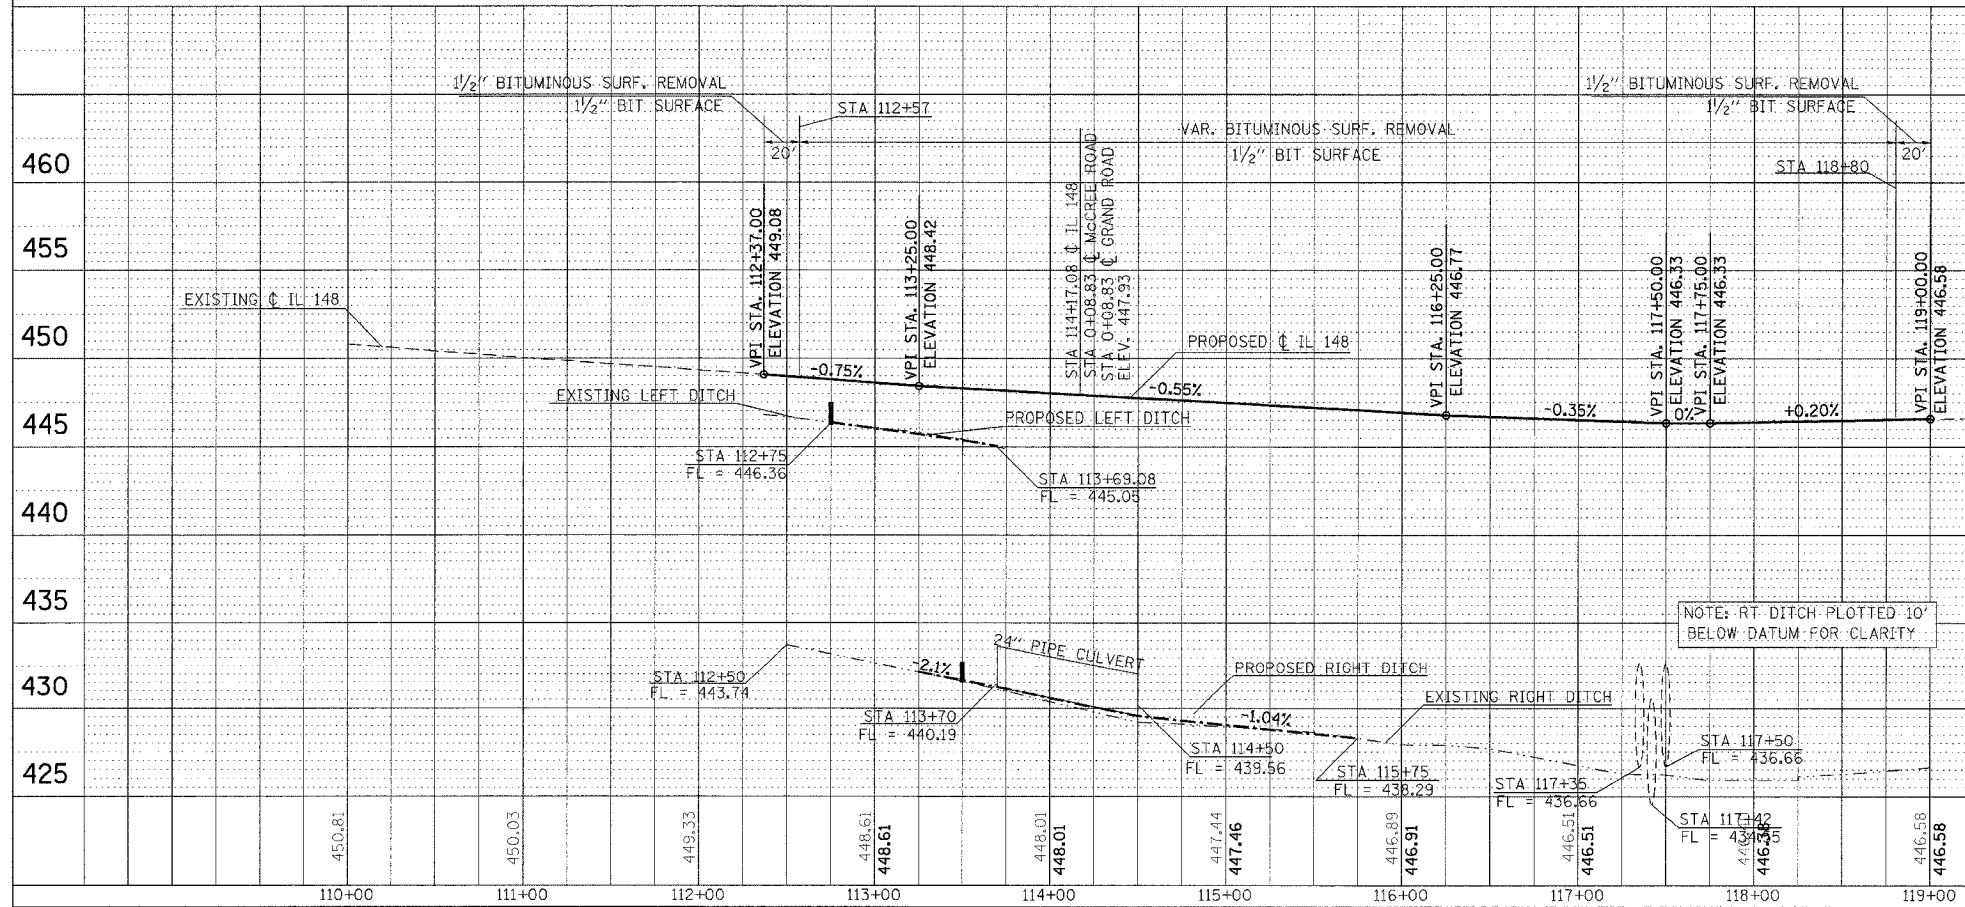

IL 148 PLAN PROFILE SHEET