
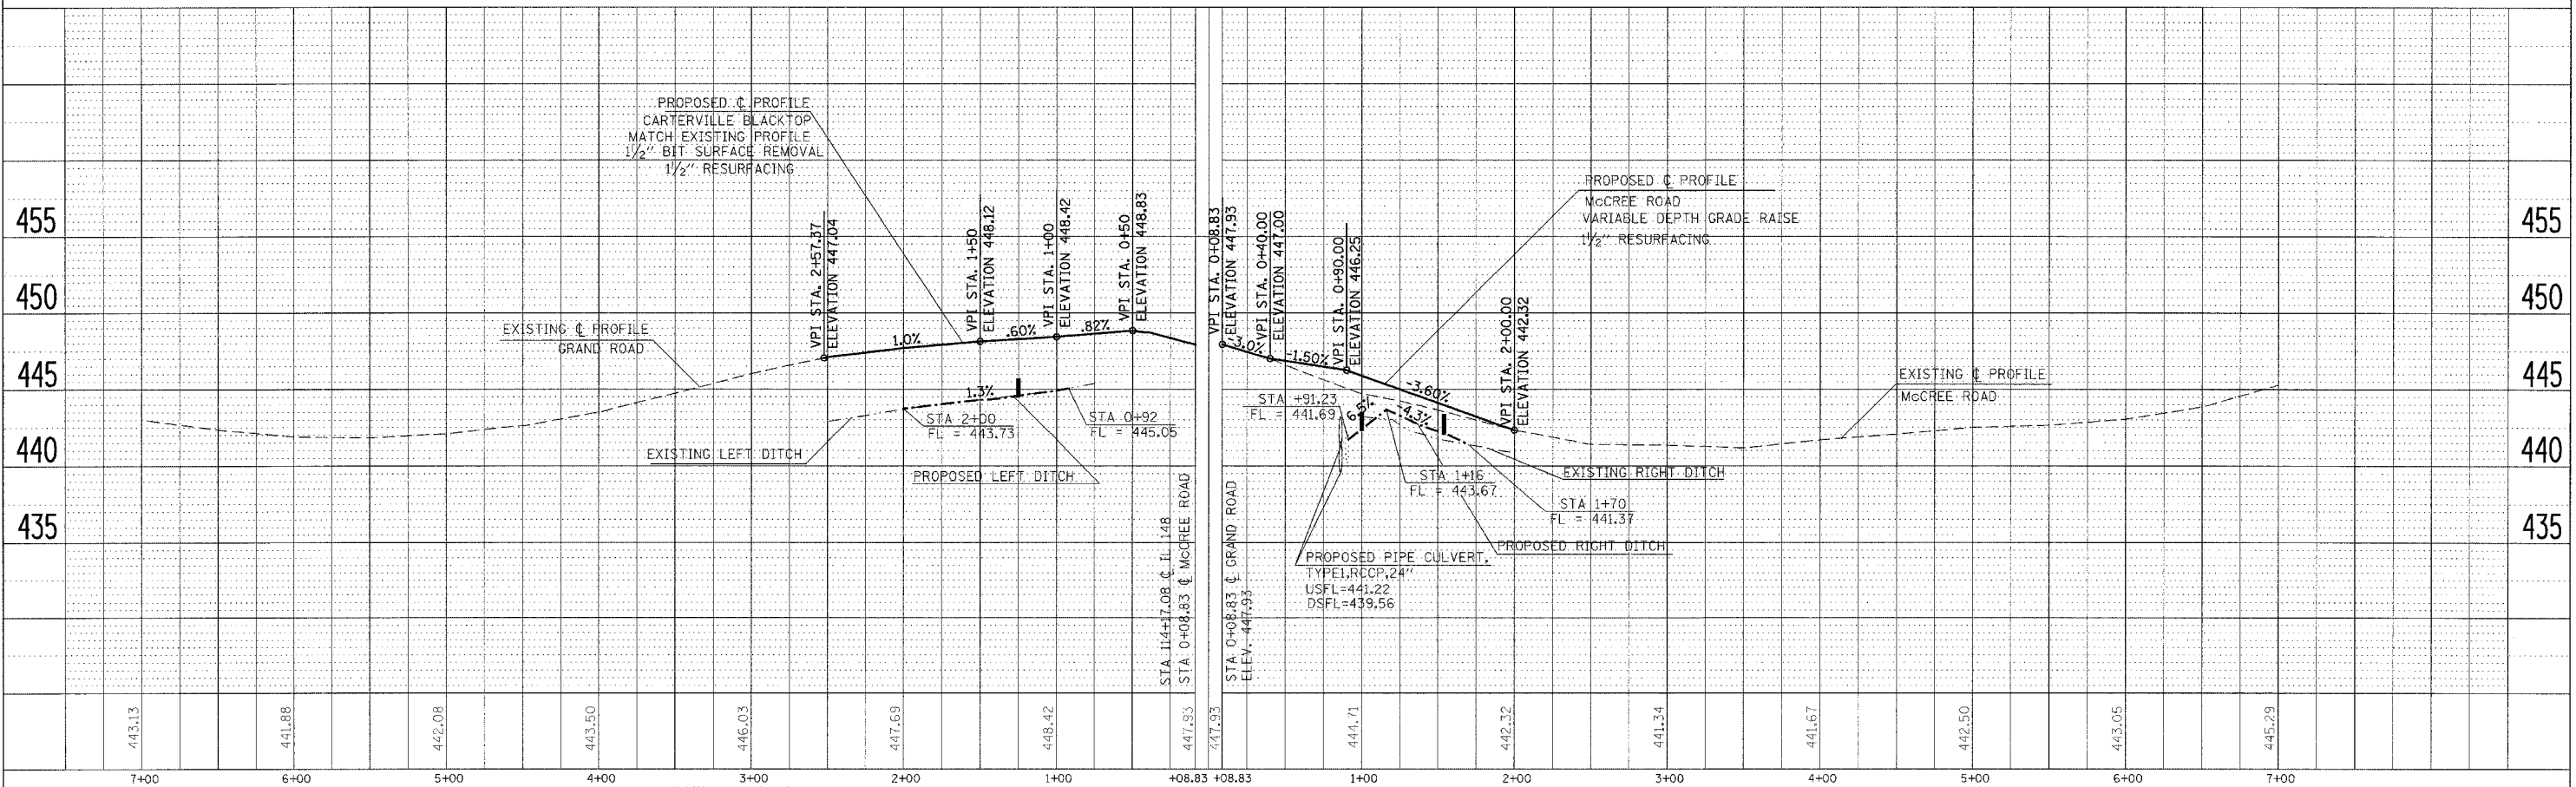


F.A.P. RTE.	SECTION	COUNTY	TOTAL SHEETS	SHEET NO.
726	130 I-2,TS	WILLIAMSON	90	18
STA.	TO STA.			
FED. ROAD DIST. NO.	ILLINOIS	FED. AID PROJECT		
CONTRACT NO 98884				

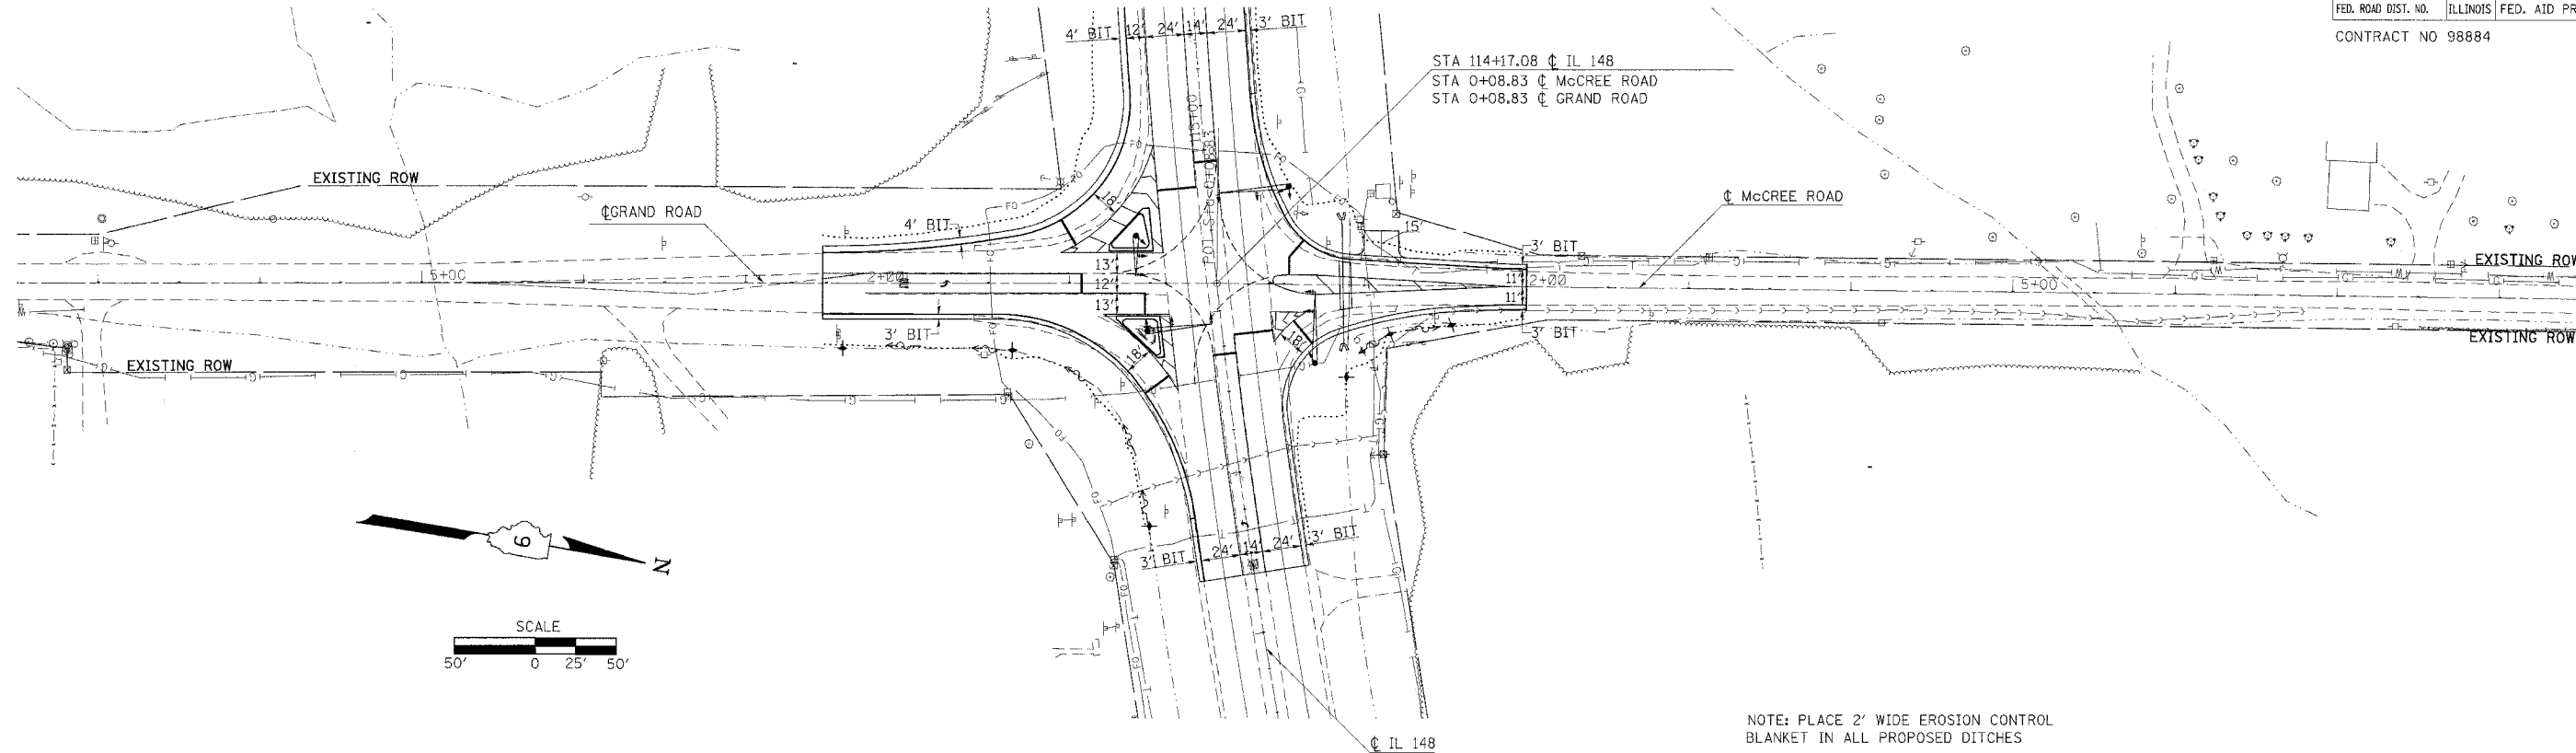

**GRAND ROAD/McCREE ROAD
PLAN PROFILE SHEET**

PI. AN SURVEYED BY DATE
NOTE BOOK NO. OF WAY CHECKED
NO. OF FIELD NOTES

PROFILE SURVEYED BY DATE
NOTE BOOK NO. OF WAY CHECKED
NO. OF FIELD NOTES

PLOT DATE = 04/15/09
PLOT SCALE = 1"=40'
REFERENCE = 98884