
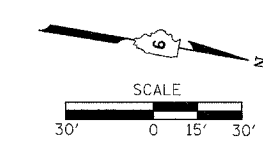


F.A.P. RTE	SECTION	COUNTY	TOTAL SHEETS	SHEET NO
726	130 I-2.TS	WILLIAMSON	90	19
STA. TO STA.		ILLINOIS FED. AID PROJECT		
FED. ROAD DIST. NO. -		CONTRACT NO 98884		

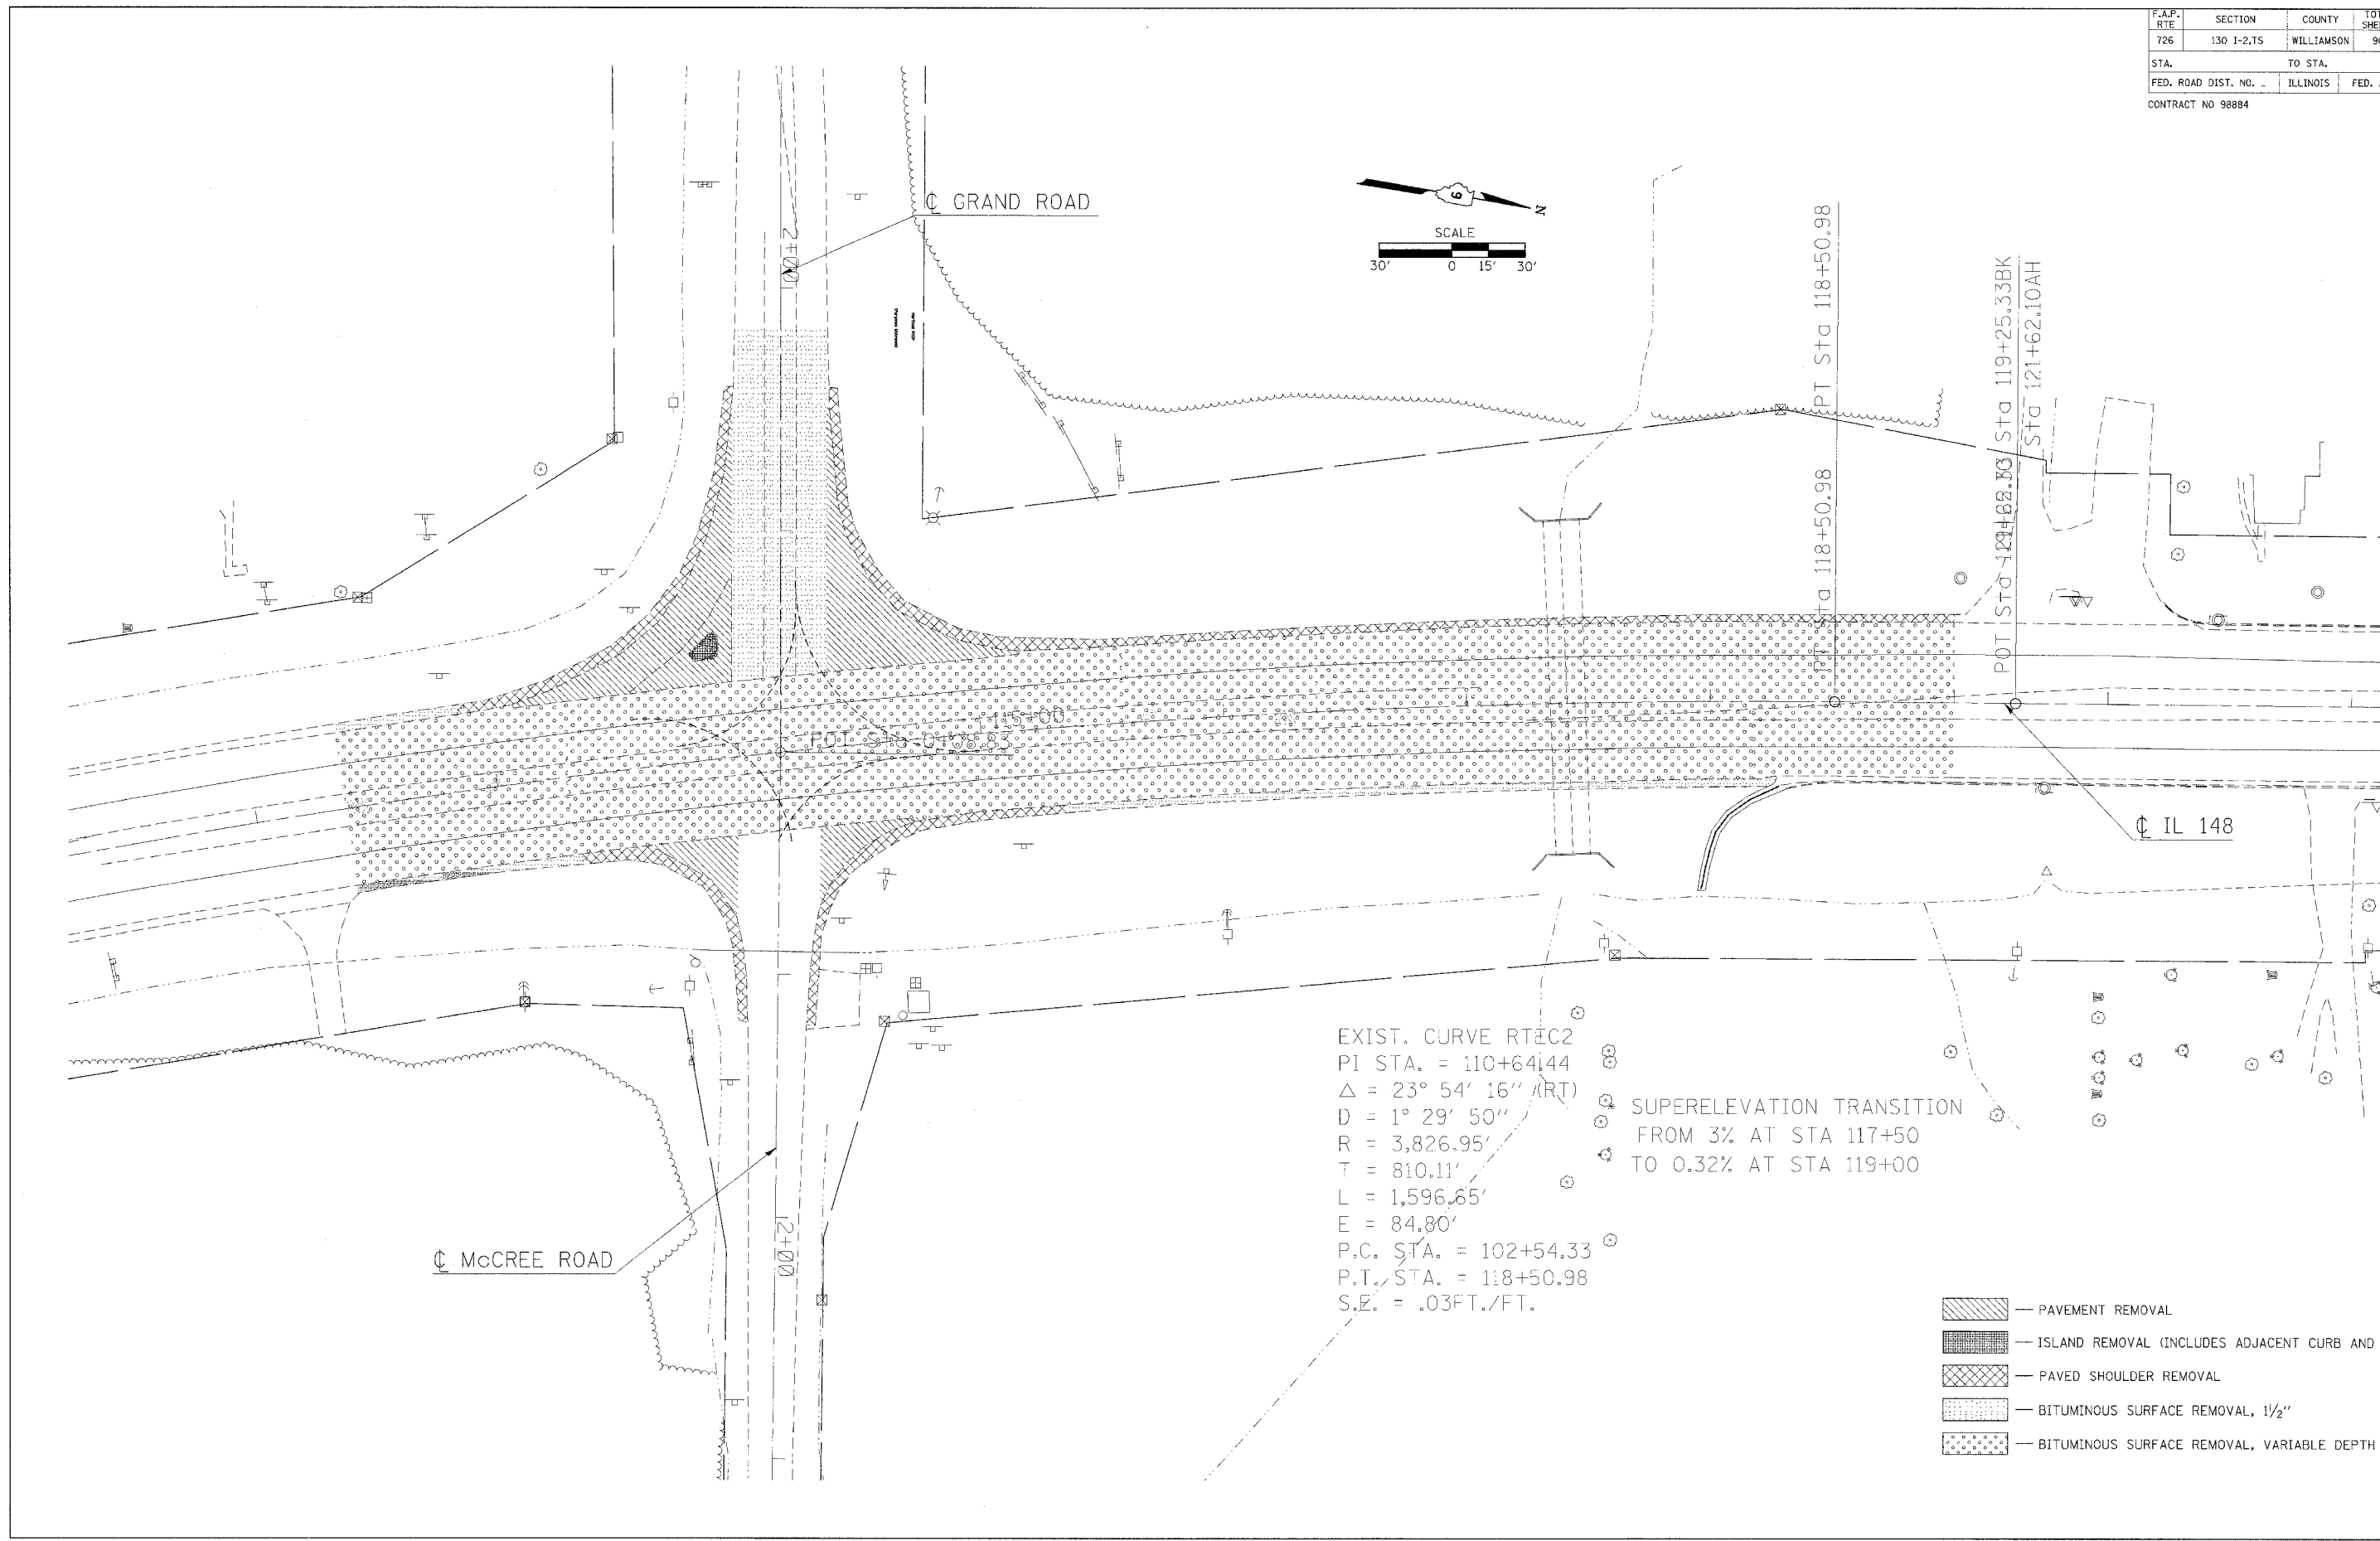

**REMOVAL**